

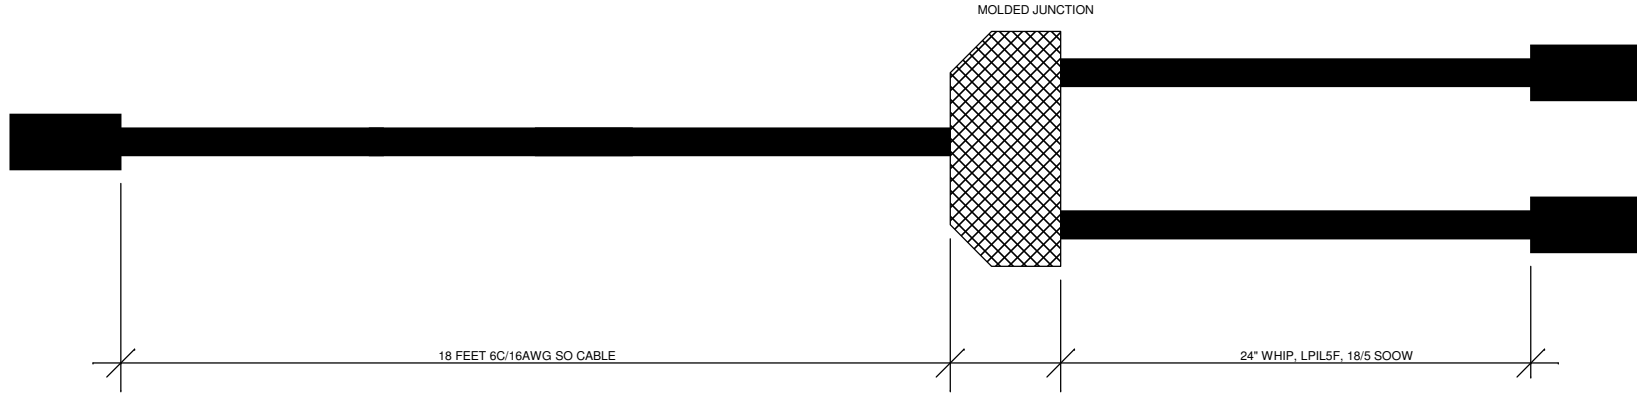
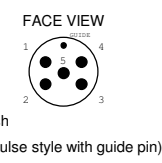
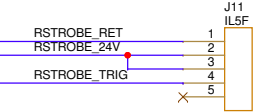


P09
IL6M

1	LSTROBE_RET	BLACK	18AWG
2	LSTROBE_24V	WHITE	18AWG
3	LSTROBE_TRIG	RED	18AWG
4	RSTROBE_RET	GREEN	18AWG
5	RSTROBE_24V	ORANGE	18AWG
6	RSTROBE_TRIG	BLUE	18AWG

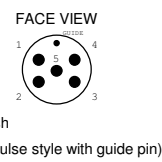

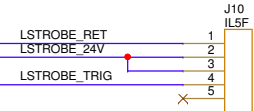

**Monterey Bay Aquarium
Research Institute**
7700 Sandholdt Road, Moss Landing, CA 95039

Schematic Name: OI - LASS			
Page Title: W09 - Strobe Ballast Cable		Engineer: Chad Key	
Project Name: Ocean Imaging	Group Name: OceanImagingLASSROV	Designer: Chad Key	
System: <System>	Subsystem: <Subsystem>	Last Updated By: emartin	
Drawing Number: 100222125	Release: A	Version: 3	Status: Active
Page Modify Date: Friday, August 01, 2025	Check In Date: 6/4/2024 1:42:36 PM	Sheet 1 of 1	Size: B