
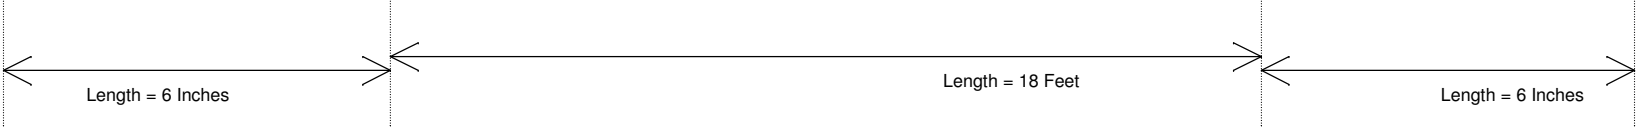


To
LASS Power/Int
Housing J10

Falmat Xtreme-Net
PN# FM022208-10

To
ImageneX
DeltaT Sonar

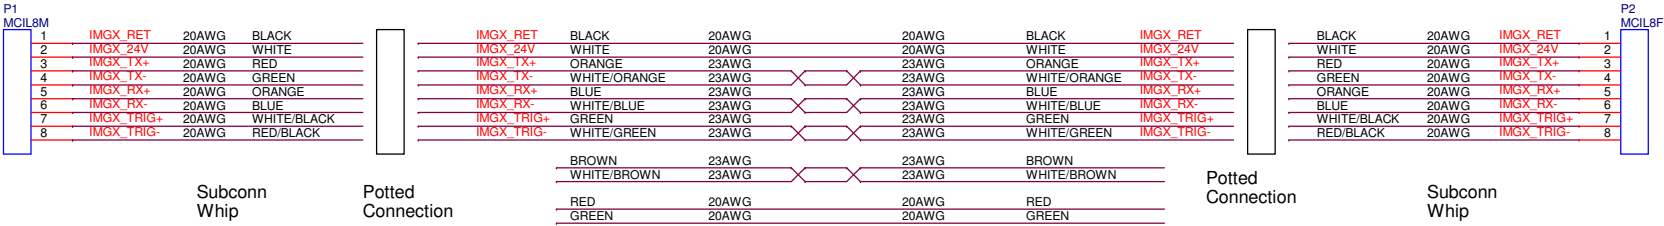

Monterey Bay Aquarium
Research Institute
7700 Sandholdt Road, Moss Landing, CA 95039

Schematic Name: OILASS			
Page Title: W20 - ImageneX DeltaT Cable		Engineer: <Engineer>	
Project Name: <Project Name>	Group Name: <Group>	Designer: <Designer>	
System: <System>	Subsystem: <Subsystem>	Last Updated By: <Updated By>	
Drawing Number: <MBARI DN>	Release: <Rev>	Version: <Version>	Status: <Status>
Page Modify Date: Wednesday, July 24, 2024	Check In Date: <LCID>	Sheet	<Page of num> <Page Count>