



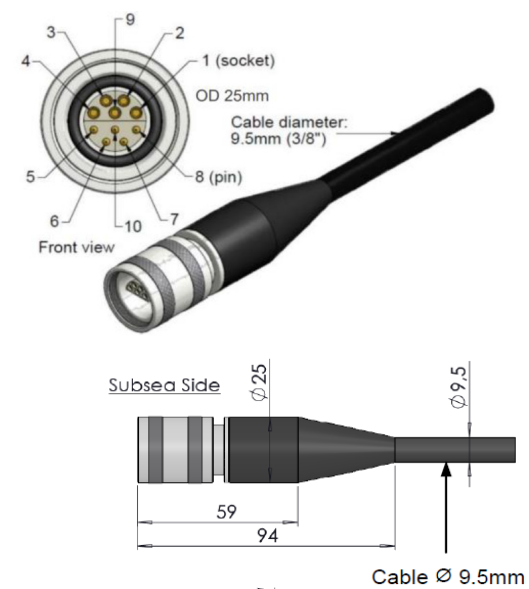

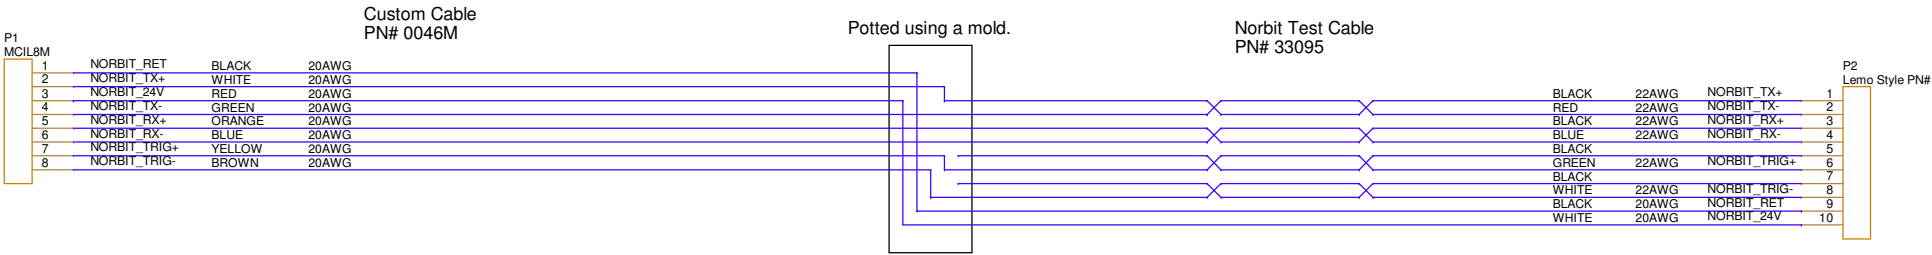

**Monterey Bay Aquarium
Research Institute**
7700 Sandholdt Road, Moss Landing, CA 95039

Schematic Name: OILASS			
Page Title: W21 - Norbit FLS Cable		Engineer: <Engineer>	
Project Name: <Project Name>	Group Name: <Group>	Designer: <Designer>	
System: <System>	Subsystem: <Subsystem>	Last Updated By: <Updated By>	
Drawing Number: <MBARI DN>	Release: <Rev>Version: <Version>	Status: <Status>	Size: B
Page Modify Date: Tuesday, September 03, 2024	Check In Date: <LCID>	Sheet	<Paged of num>Page Count>