
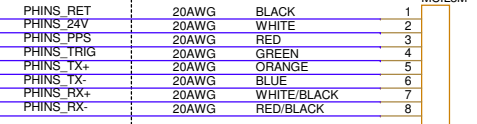



To
Phintasmic

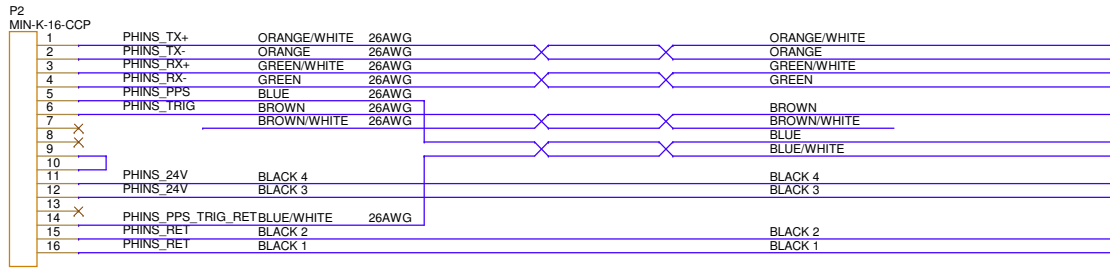

Subconn Manufacturer
Wire Colors

To
Power Can

Cable PN# 09 45 600 0332 (Harting)
Length = 3 Meters

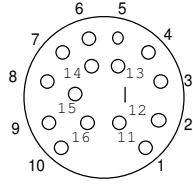

Female Face View
MINK16 CCP RA



Schematic Name: O1 - LASS			
Page Title: W22 - Phintasmic Cable		Engineer: <Engineer>	
Project Name: <Project Name>	Group Name: <Group>	Designer: <Designer>	
System: <System>	Subsystem: <Subsystem>	Last Updated By: <Updated By>	
Drawing Number: <MBARI DN>	Release: <Rev>Version: <Version>	Status: <Status>	Size: B
Page Modify Date: Friday, August 01, 2025	Check In Date: <LCID>	Sheet	<Page of num>Page Count>