



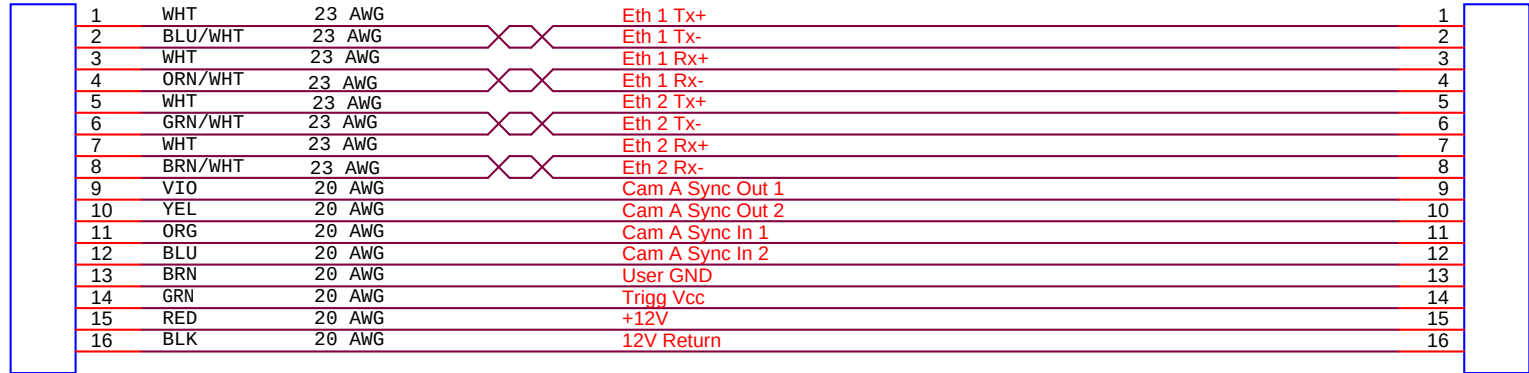


MINK16 CCP
Seacon
MINK16 CCP

Falmat FM022208-11F6 Green PU Jacket Cable

MINK16 CCP
Seacon
MINK16 CCP RA

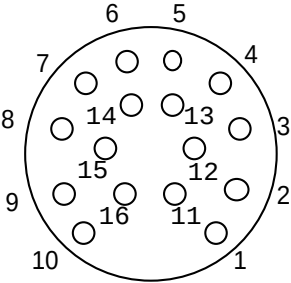

Female Face View
MINK16 CCP RA

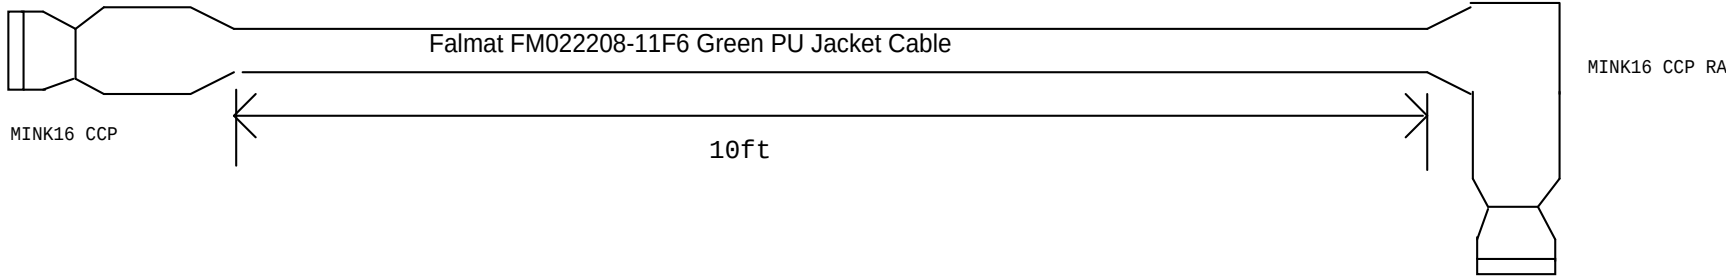

Title		
OI 16 Pin Camera Cable		
Size A	Document Number 10021039	Rev
Date: Monday, December 16, 2013	Sheet 1	of 1