



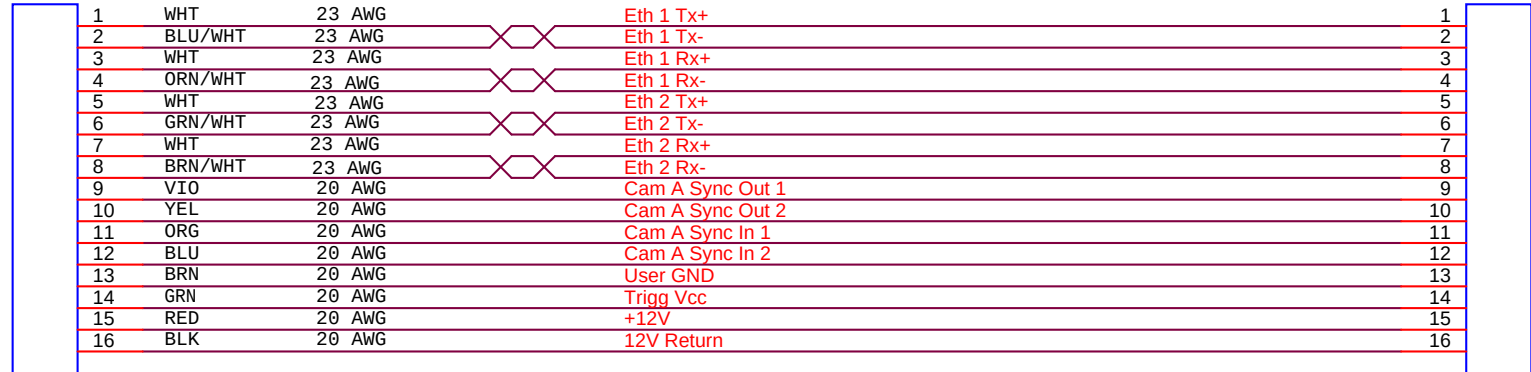


MINK16 CCP
Seacon
MINK16 CCP

Falmat FM022208-11F6 Green PU Jacket Cable

MINK16 CCP
Seacon
MINK16 CCP RA

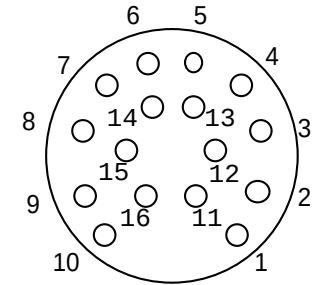

Female Face View
MINK16 CCP RA

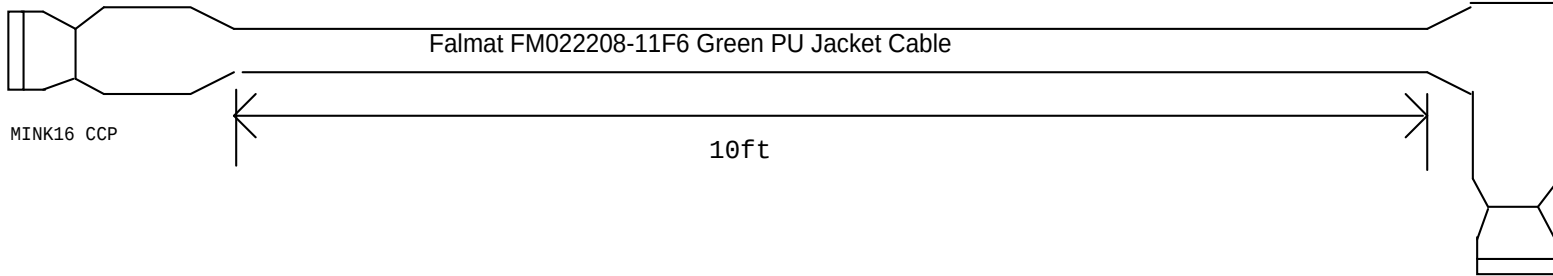

Title		
Ocean Imaging Camera Cable		
Size A	Document Number <Doc>	Rev <RevCo>
Date:	Monday, May 20, 2013	Sheet 1 of 1