
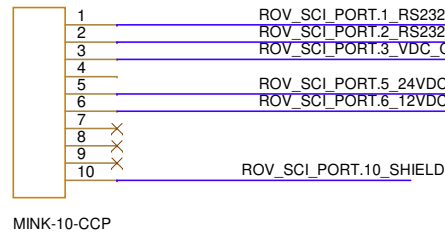


ROV SCI PORT WET CONNECTION

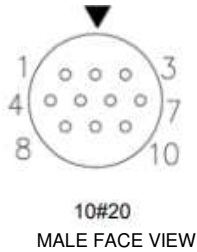

1 ROV_SCI_PORT.1_RS232_TXD
2 ROV_SCI_PORT.2_RS232_RXD
3 ROV_SCI_PORT.3_VDC_COMMON
4
5 ROV_SCI_PORT.5_24VDC
6 ROV_SCI_PORT.6_12VDC
7
8 X
9 X
10 X
ROV_SCI_PORT.10_SHIELD

ROV_SCI_PORT.5_24VDC

ROV_SCI_PORT.2_RS232_RXD

ROV_SCI_PORT.1_RS232_TXD

VALVE PACK CONTROLLER

MCIL5F



NOTES:

1. Length TBD
2. Label both ends "CBL-OI-001 ROV TO VLVPCK"
3. Use ROV Orange PU Falmat Instrumentation Cable



Monterey Bay Aquarium Research Institute
7700 Sandholdt Road, Moss Landing, CA 95039

Engineer E. Martin	Size A	Document Number 100221336	Part Number CBL-OI-001	Project File X:\901101\Schematics\	Project 901101
Designer <Designer>	Date Monday, June 17, 2019	Sheet 11	of 12	Rev 1.0	