


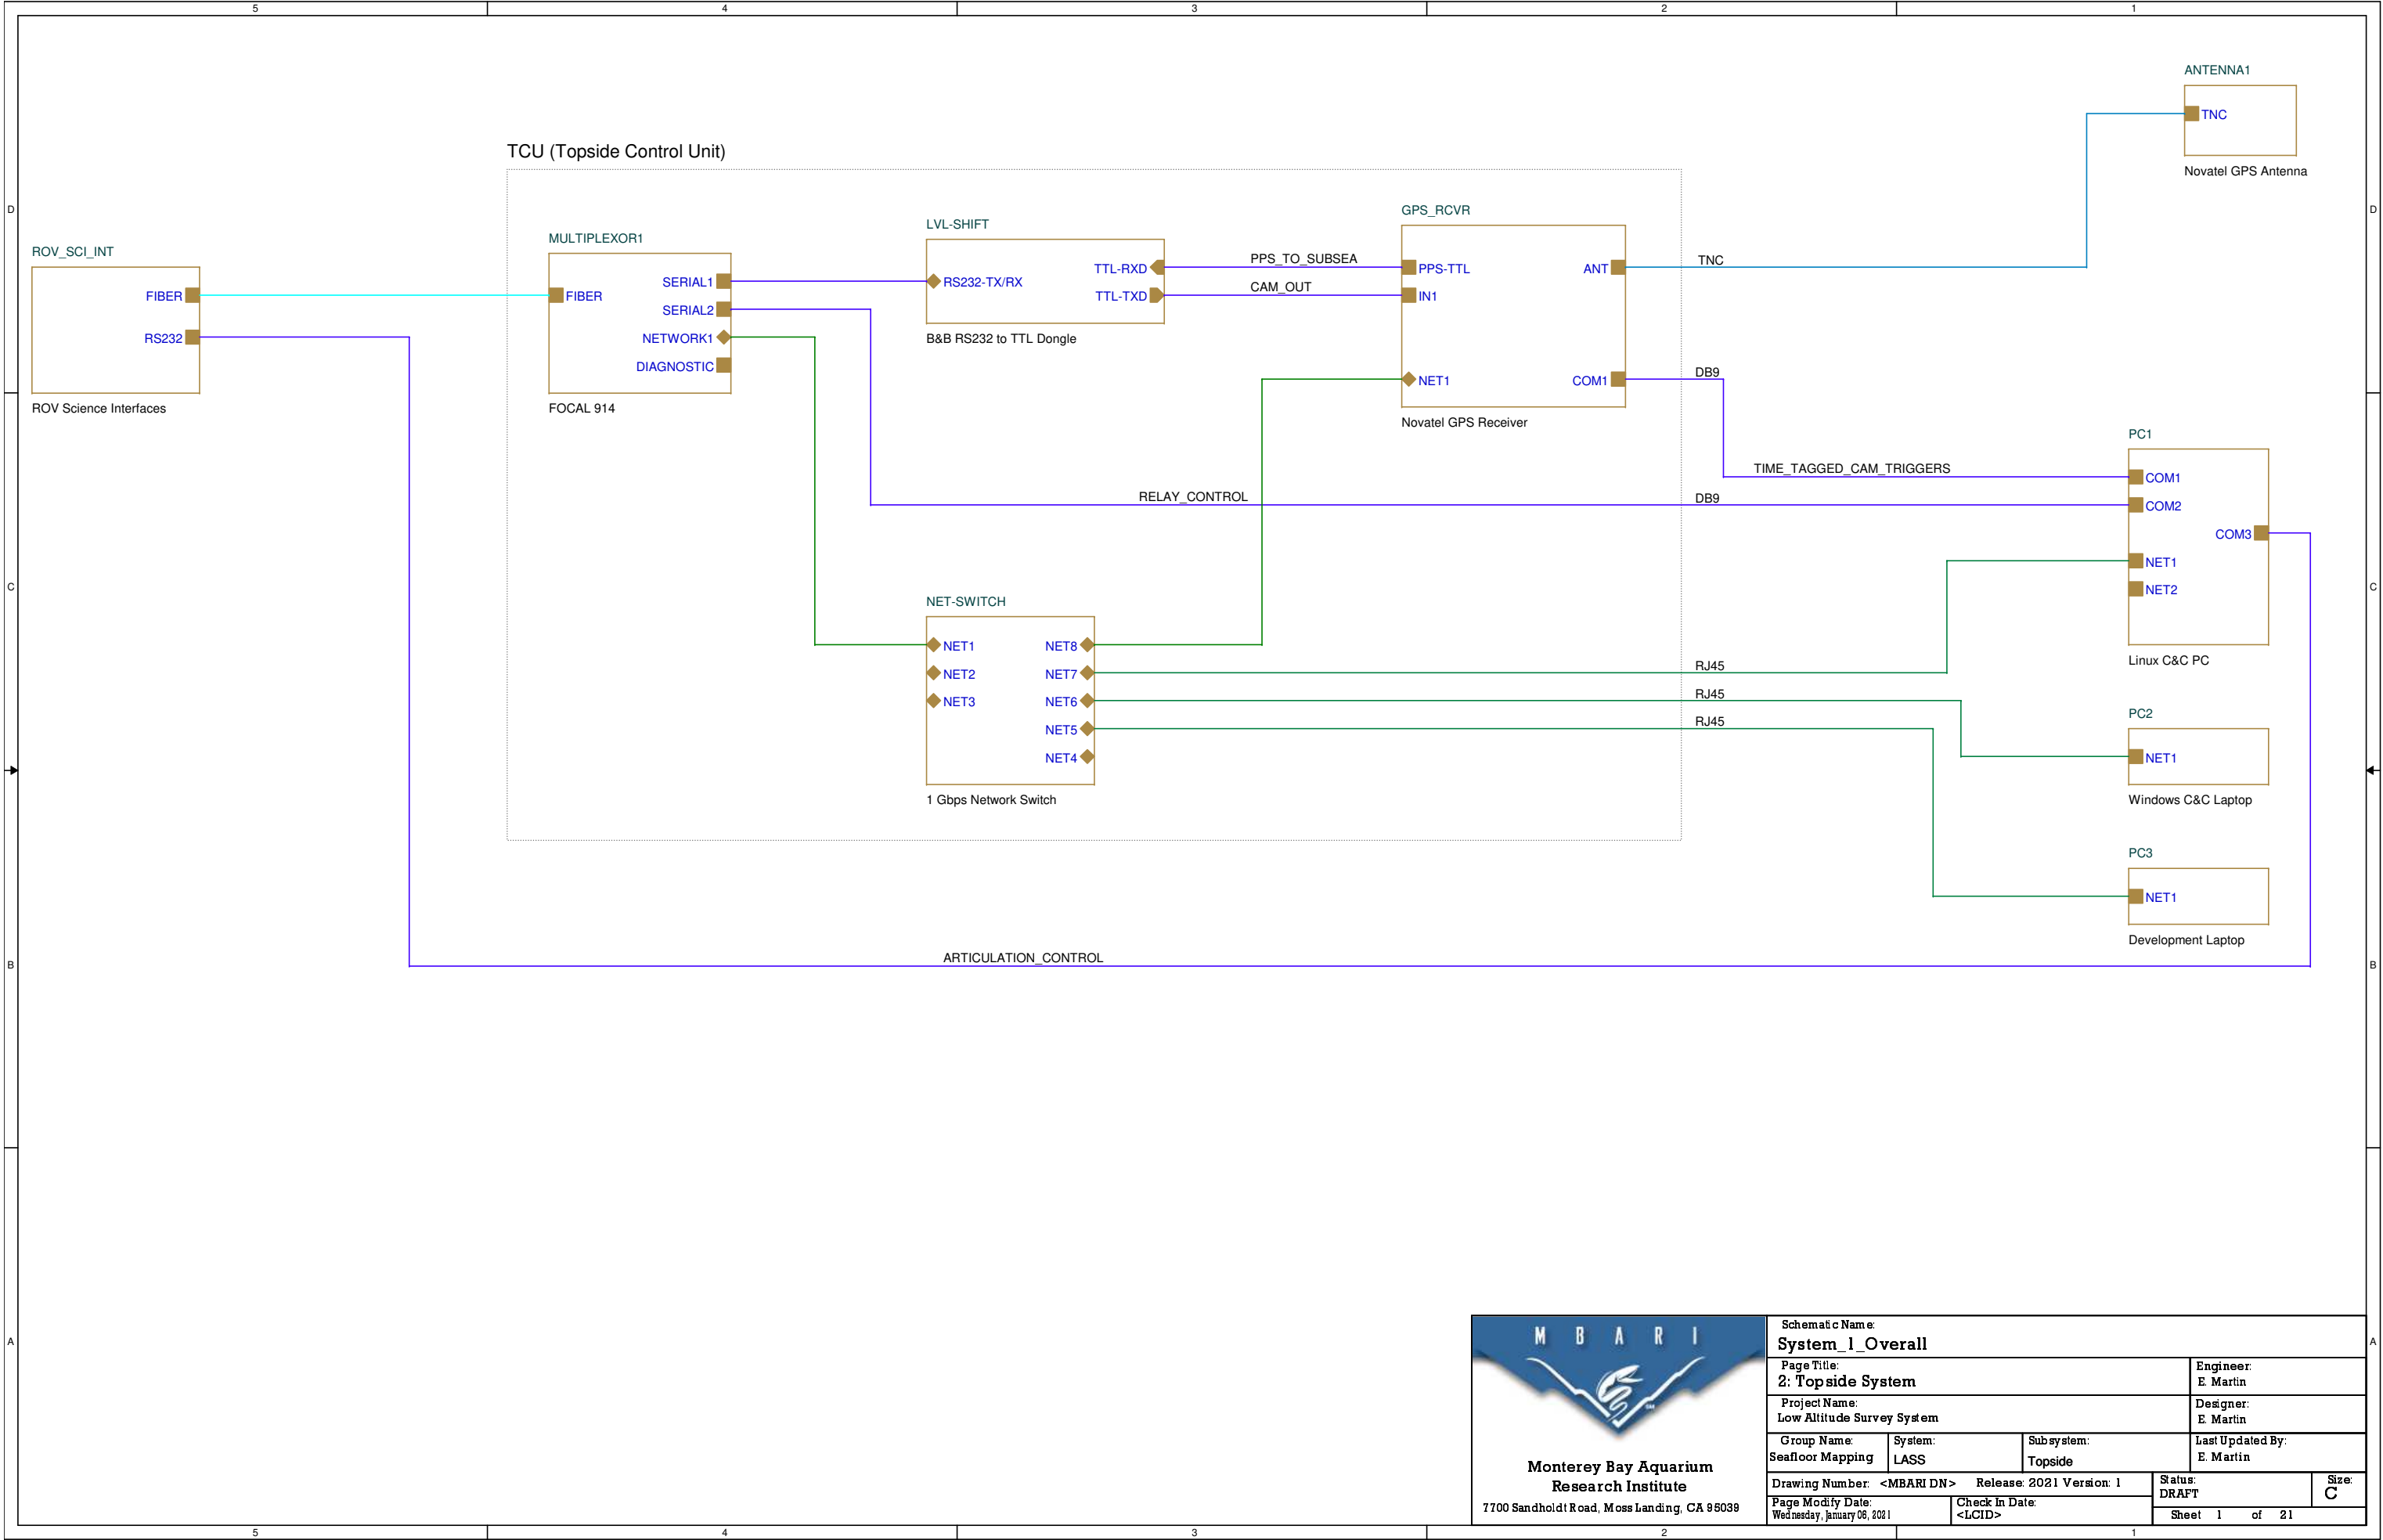

Schematic Name: System_1_Overall			
Page Title: 2: Topside System			Engineer: E. Martin
Project Name: Low Altitude Survey System			Designer: E. Martin
Group Name: Seafloor Mapping	System: LASS	Subsystem: Topside	Last Updated By: E. Martin
Drawing Number: <MBARI DN>		Release: 2021 Version: 1	Status: DRAFT
Page Modify Date: Wednesday, January 06, 2021		Check In Date: <LCID>	Size: C
Sheet 1 of 21			