





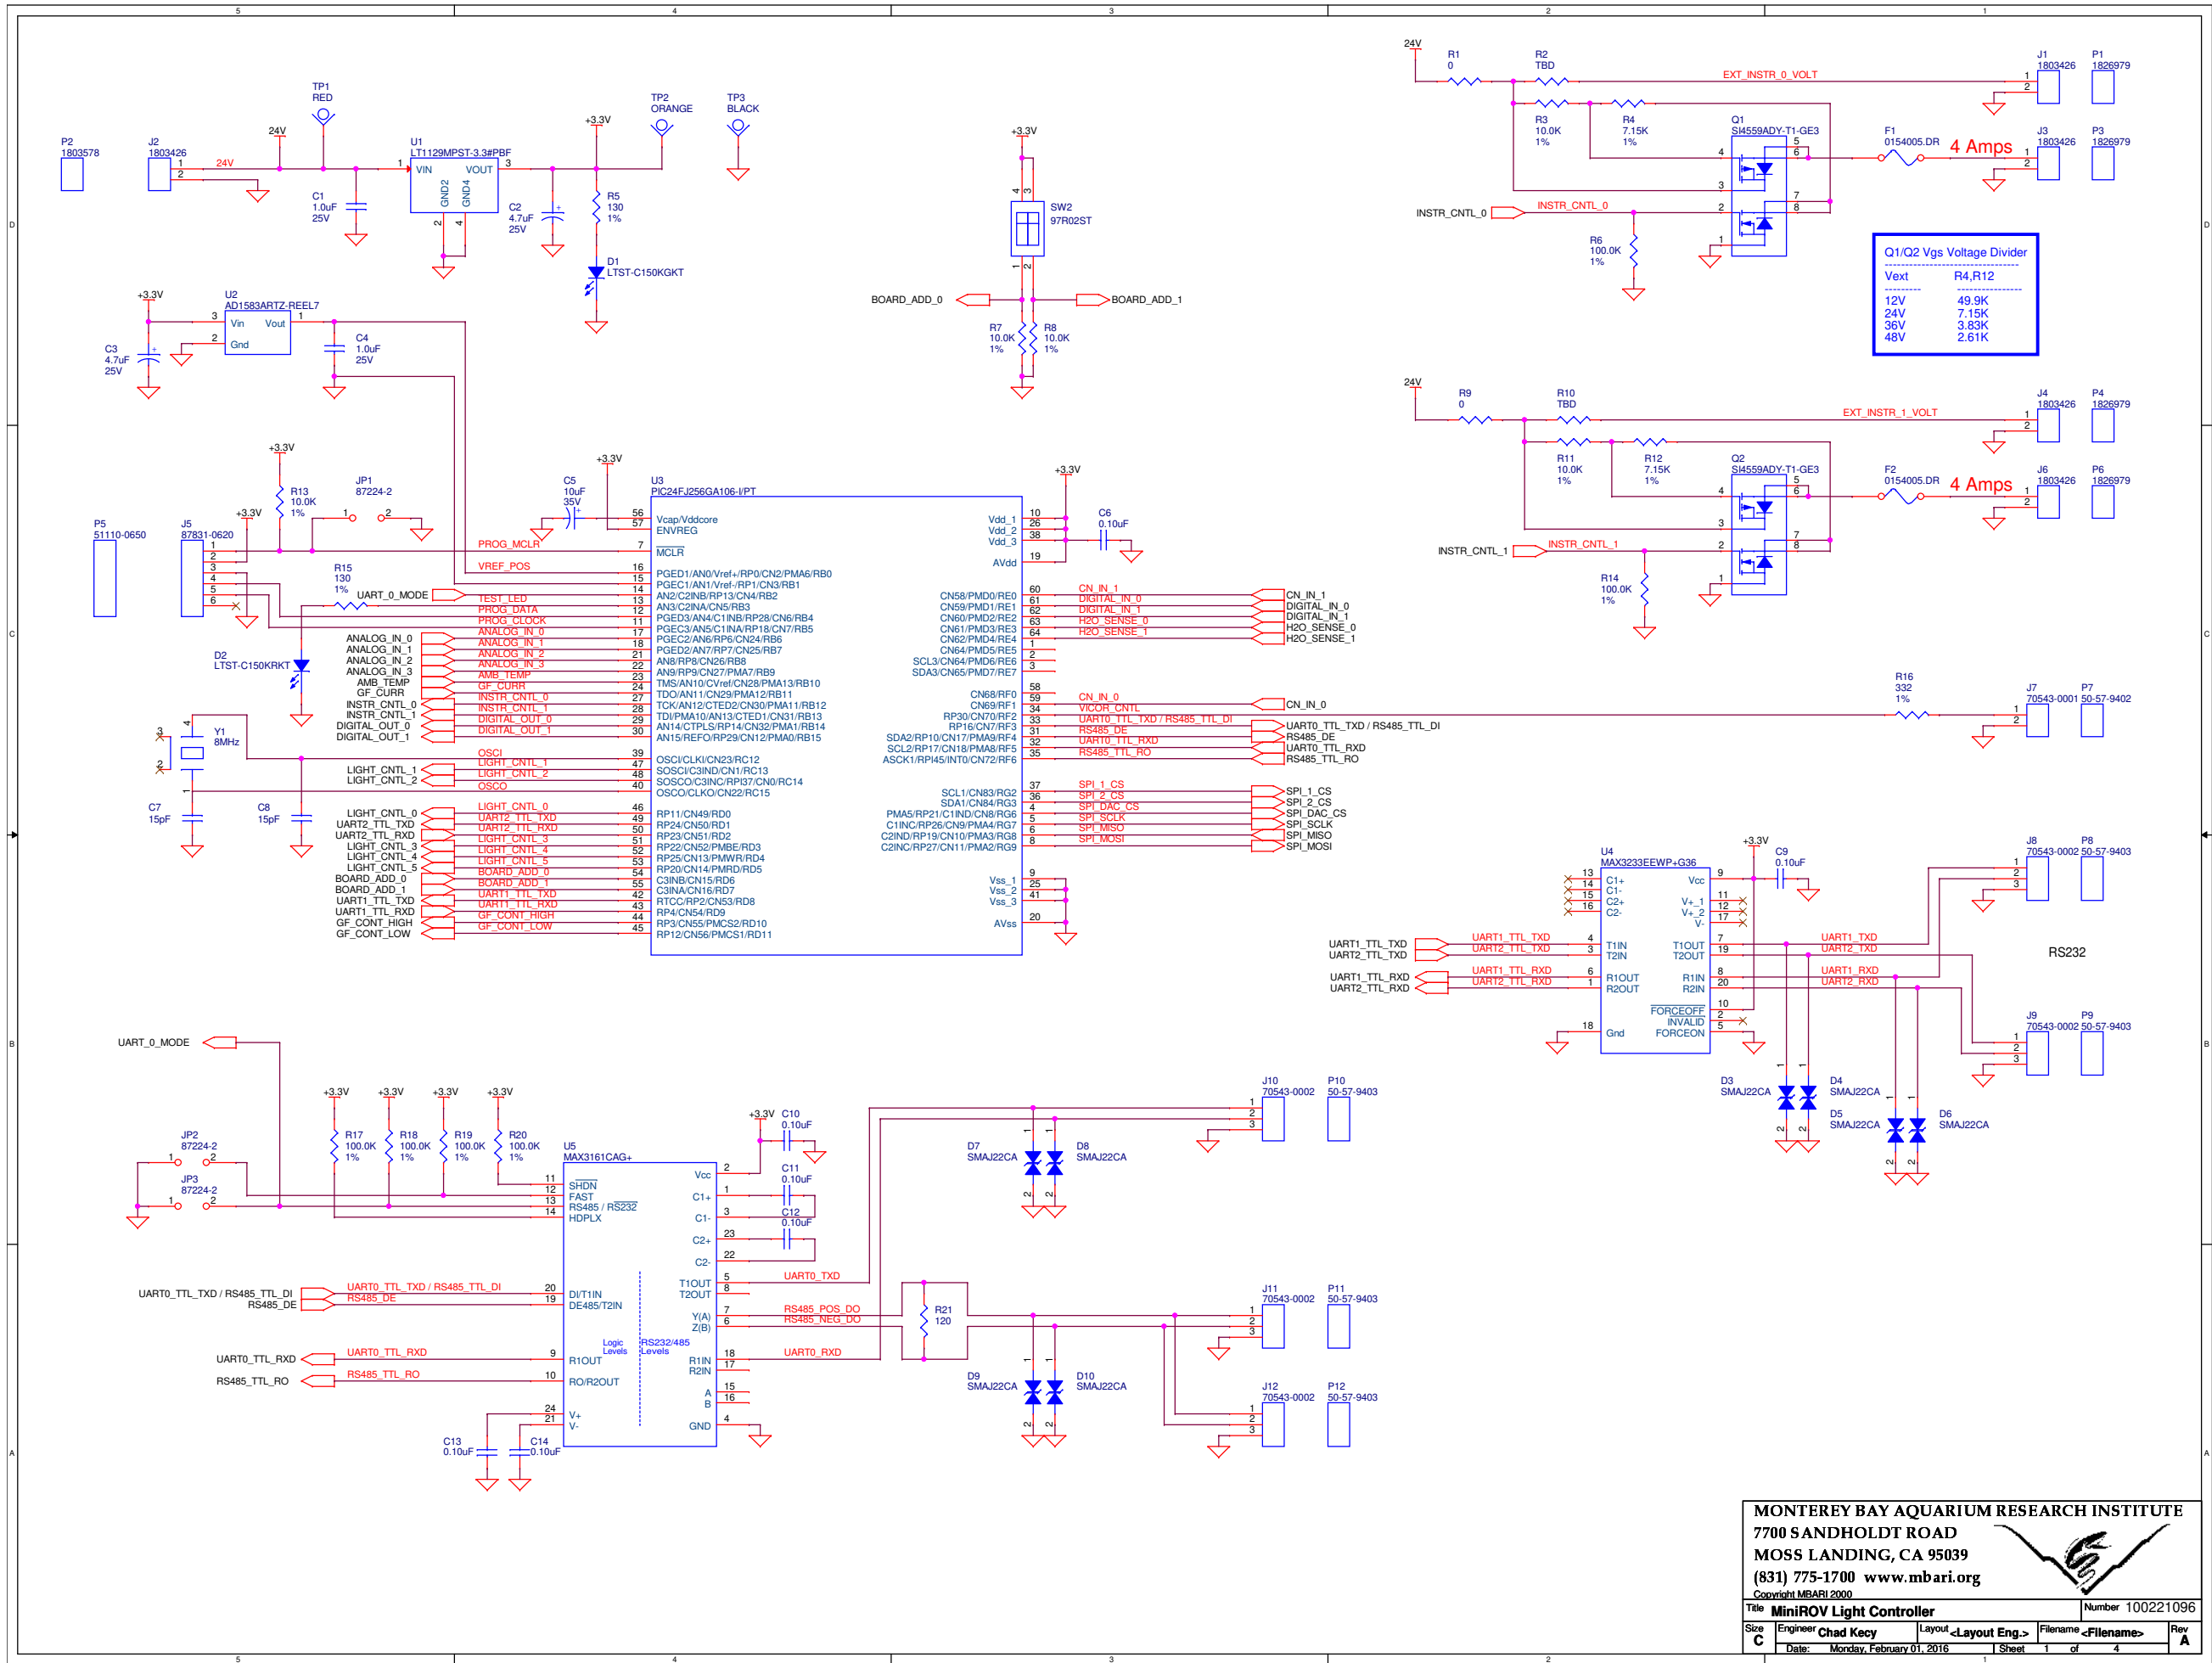

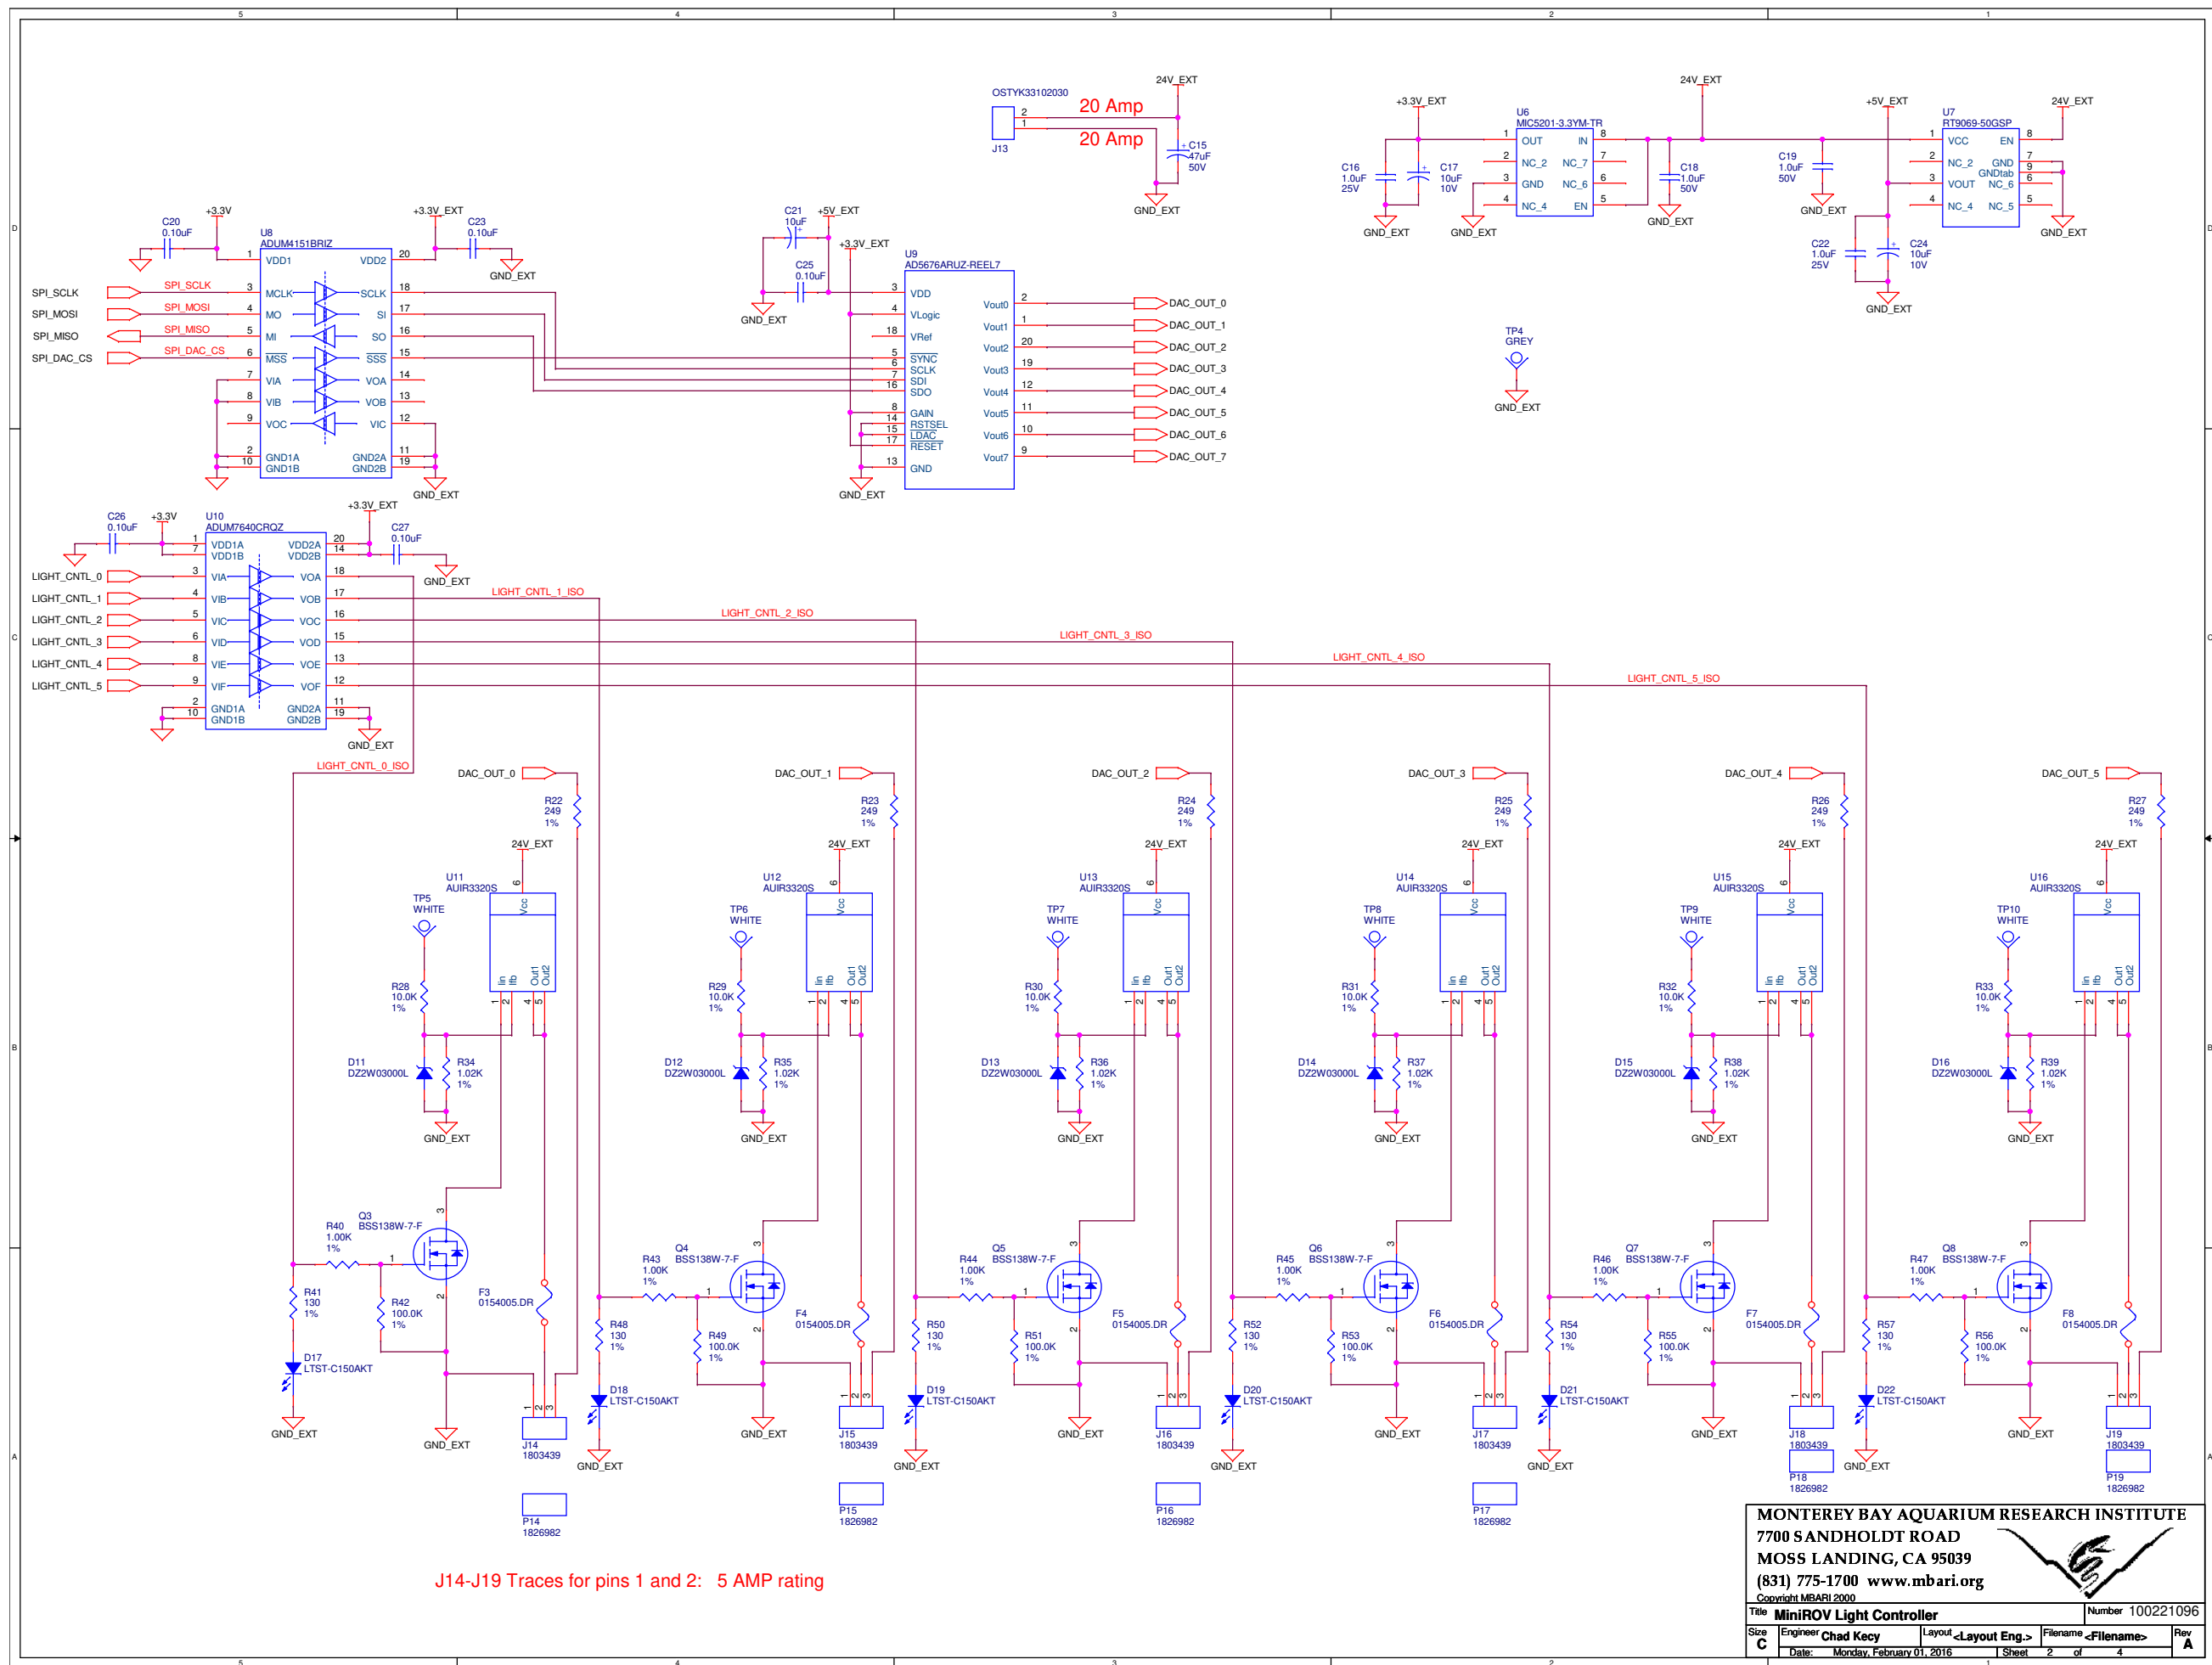

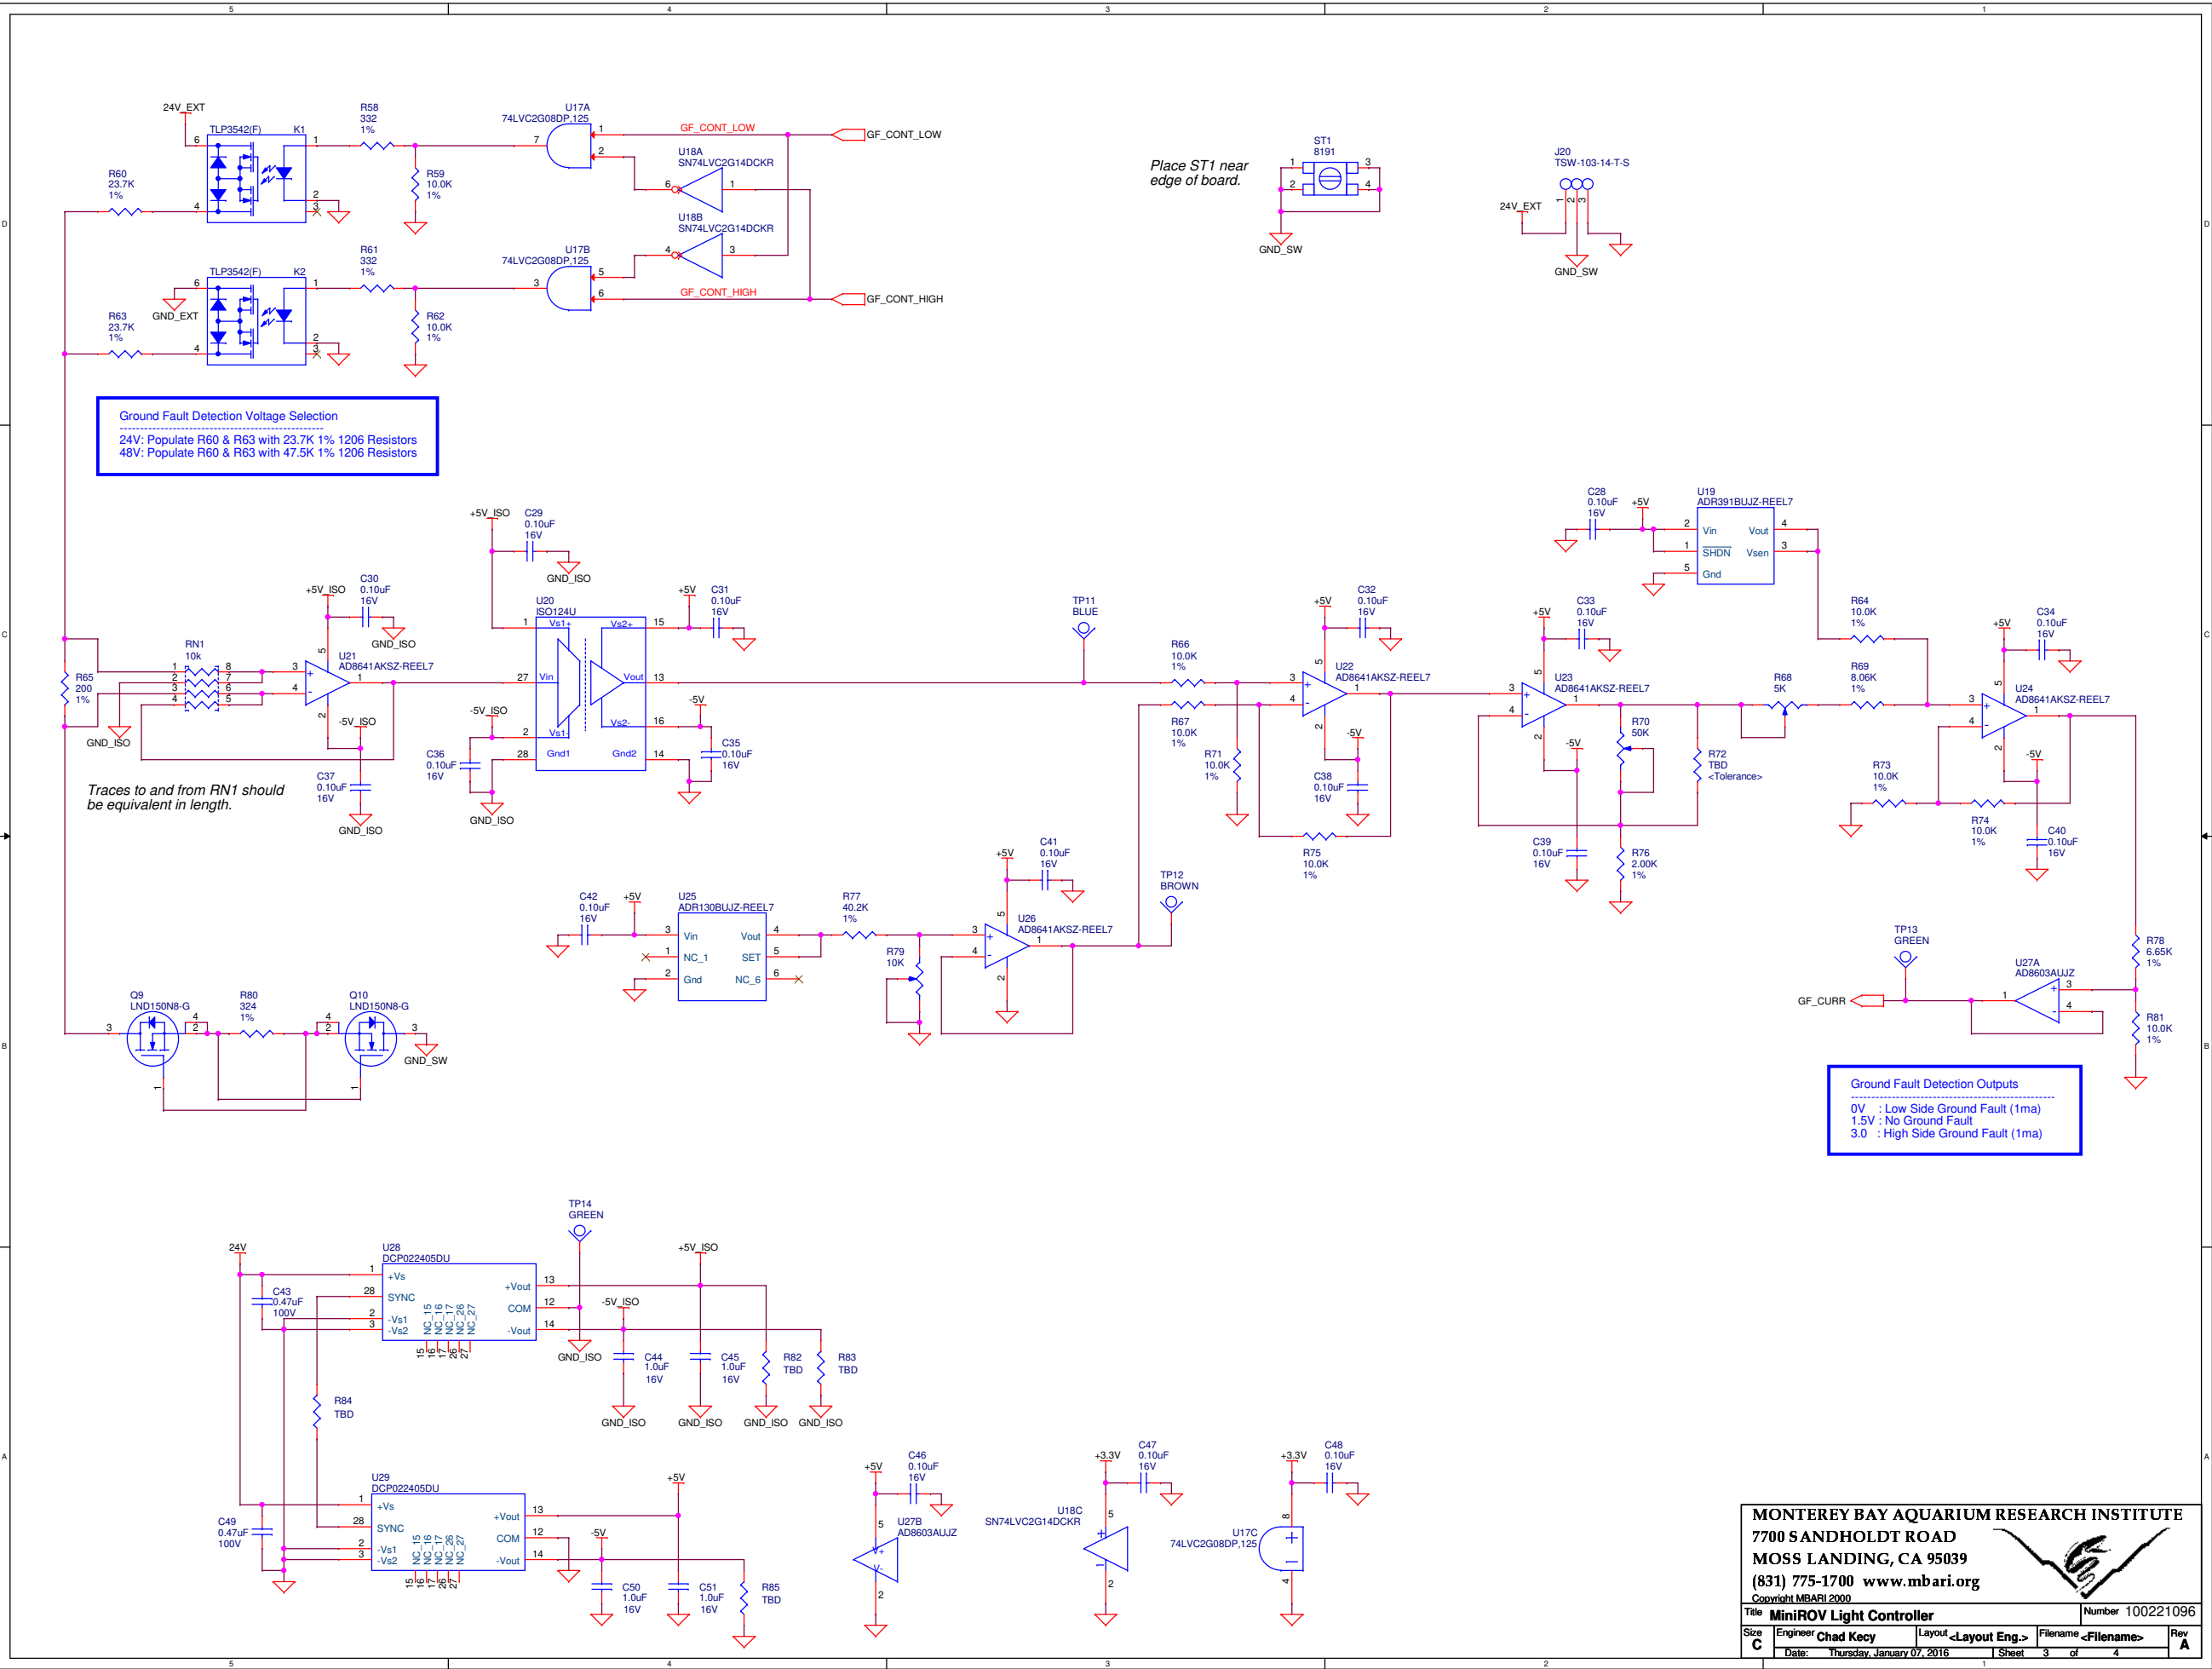

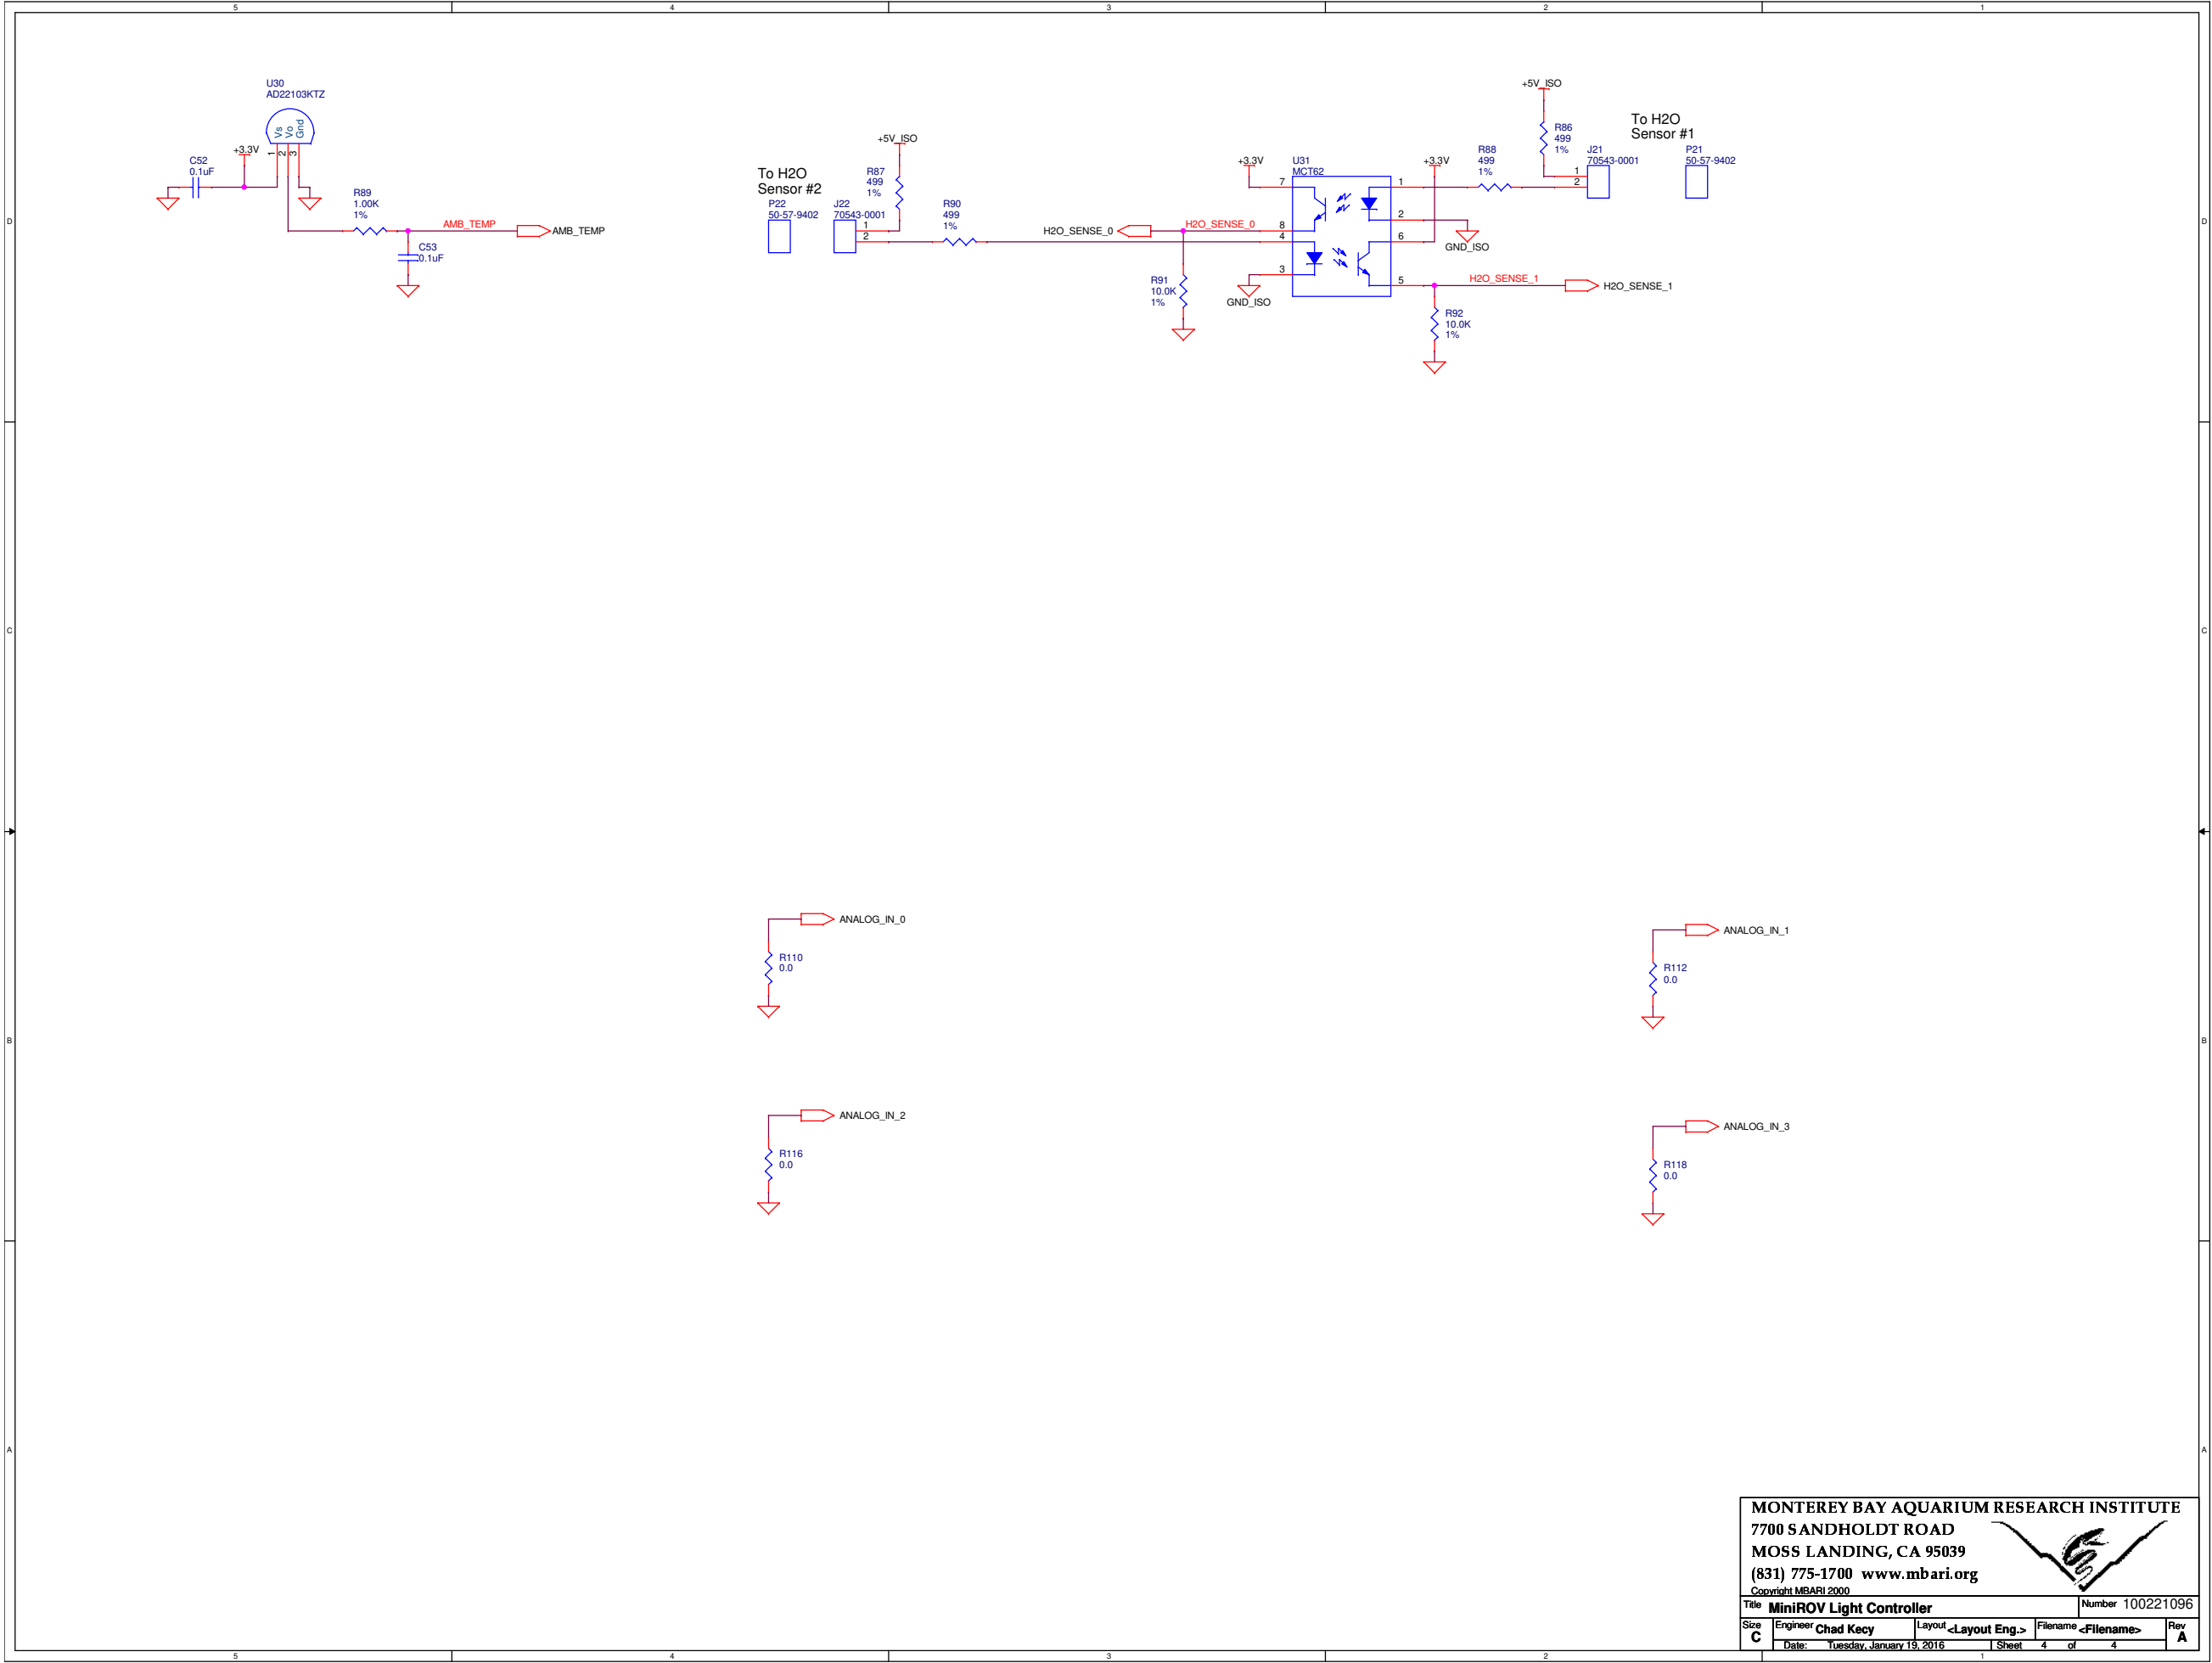

MONTEREY BAY AQUARIUM RESEARCH INSTITUTE
7700 SANDHOLDT ROAD
MOSS LANDING, CA 95039
(831) 775-1700 www.mbari.org
Copyright MBARI 2000



Title		Number	
MiniROV Light Controller		100221096	
Size	Engineer	Layout	Rev
C	Chad Key	<Layout Eng.>	A
Date: Tuesday, January 19, 2016		Sheet	4 of 4