


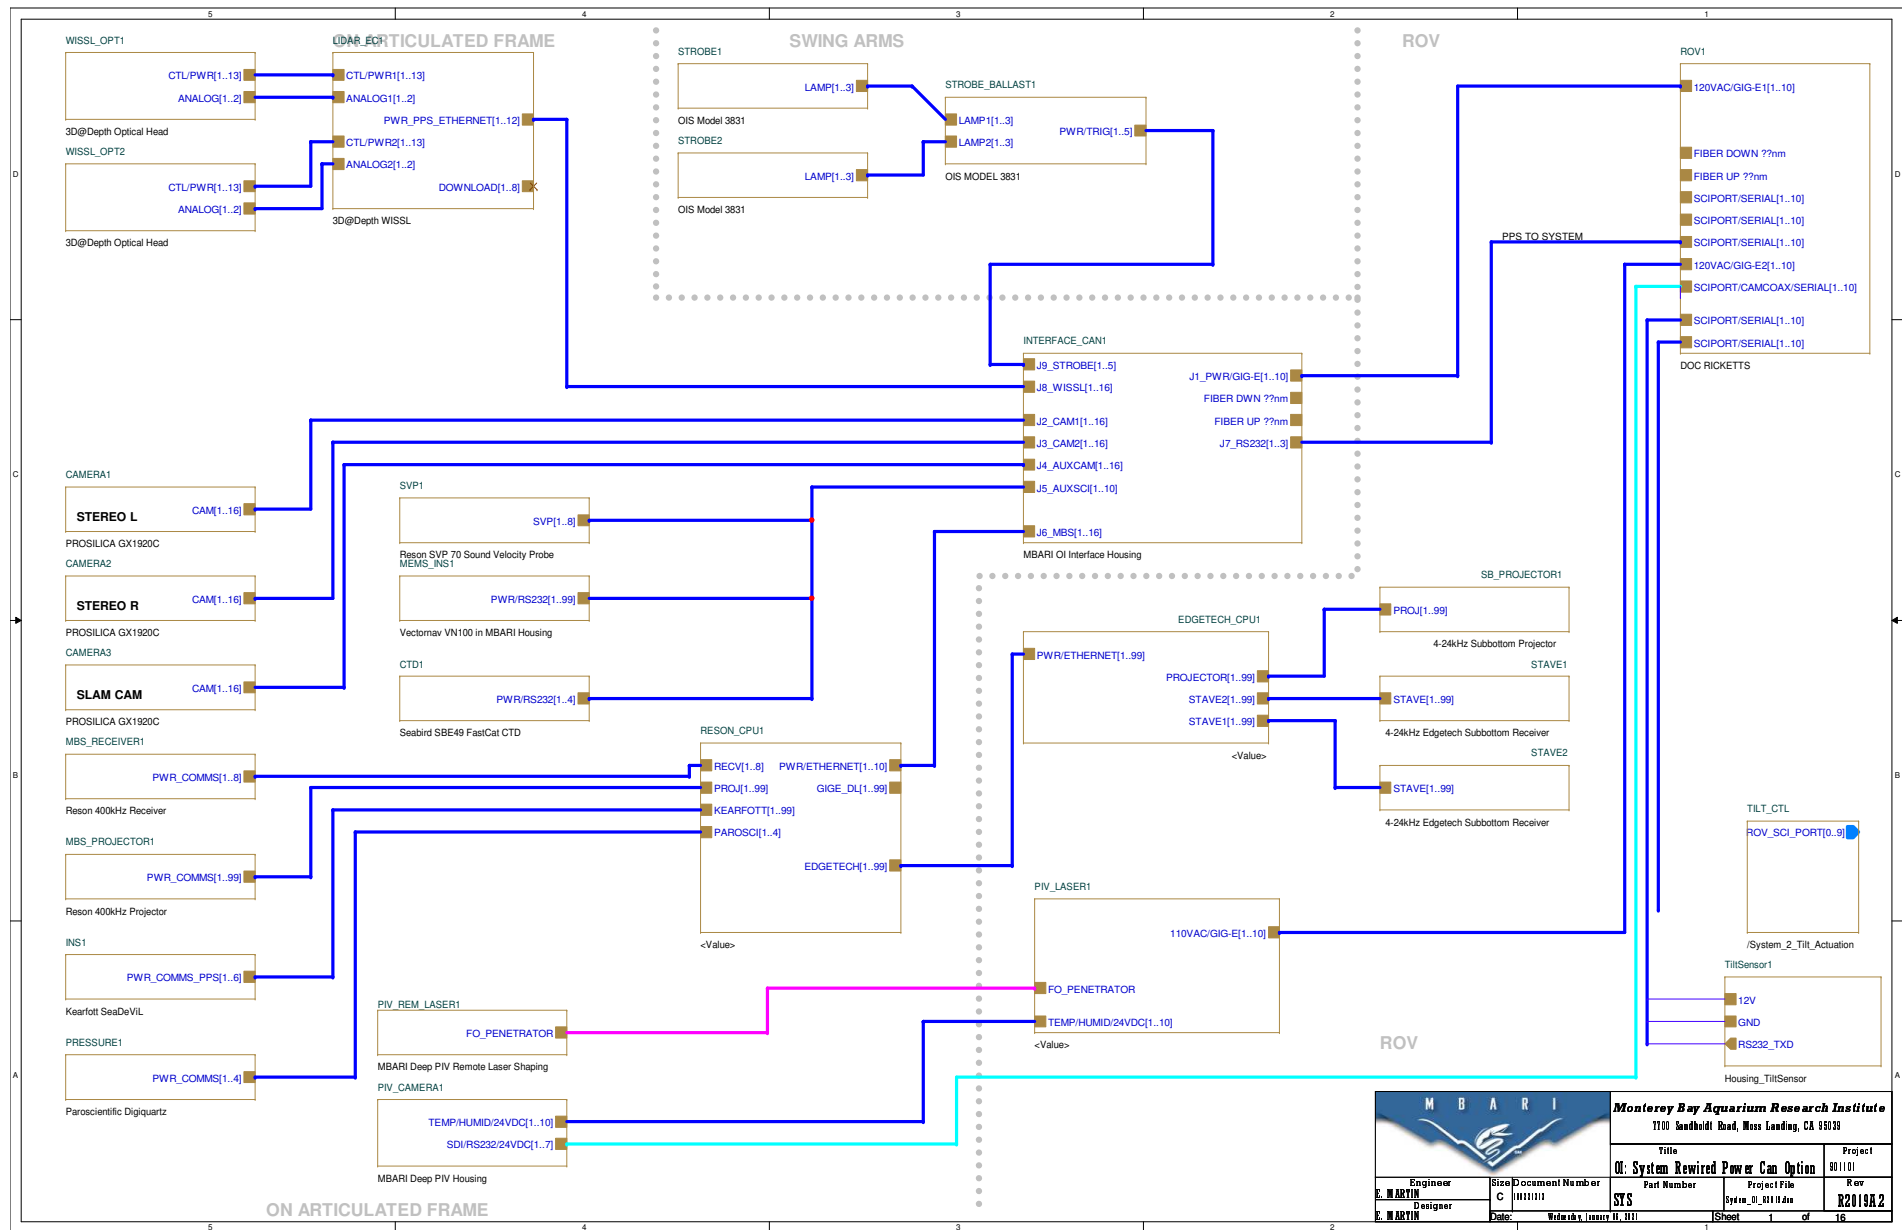

		Monterey Bay Aquarium Research Institute 7100 Sandhill Road, Moss Landing, CA 95039			
Title		Project		Rev	
01. System Required Power Can Option		901101		R2019A2	
Engineer	Size/Document Number	Part Number	Project File	Date	
E. W. MARTIN	C 10111011	STS	1711111111	1711111111	
Designer	Sheet	1	of	16	
E. W. MARTIN	1711111111	1	of	16	