


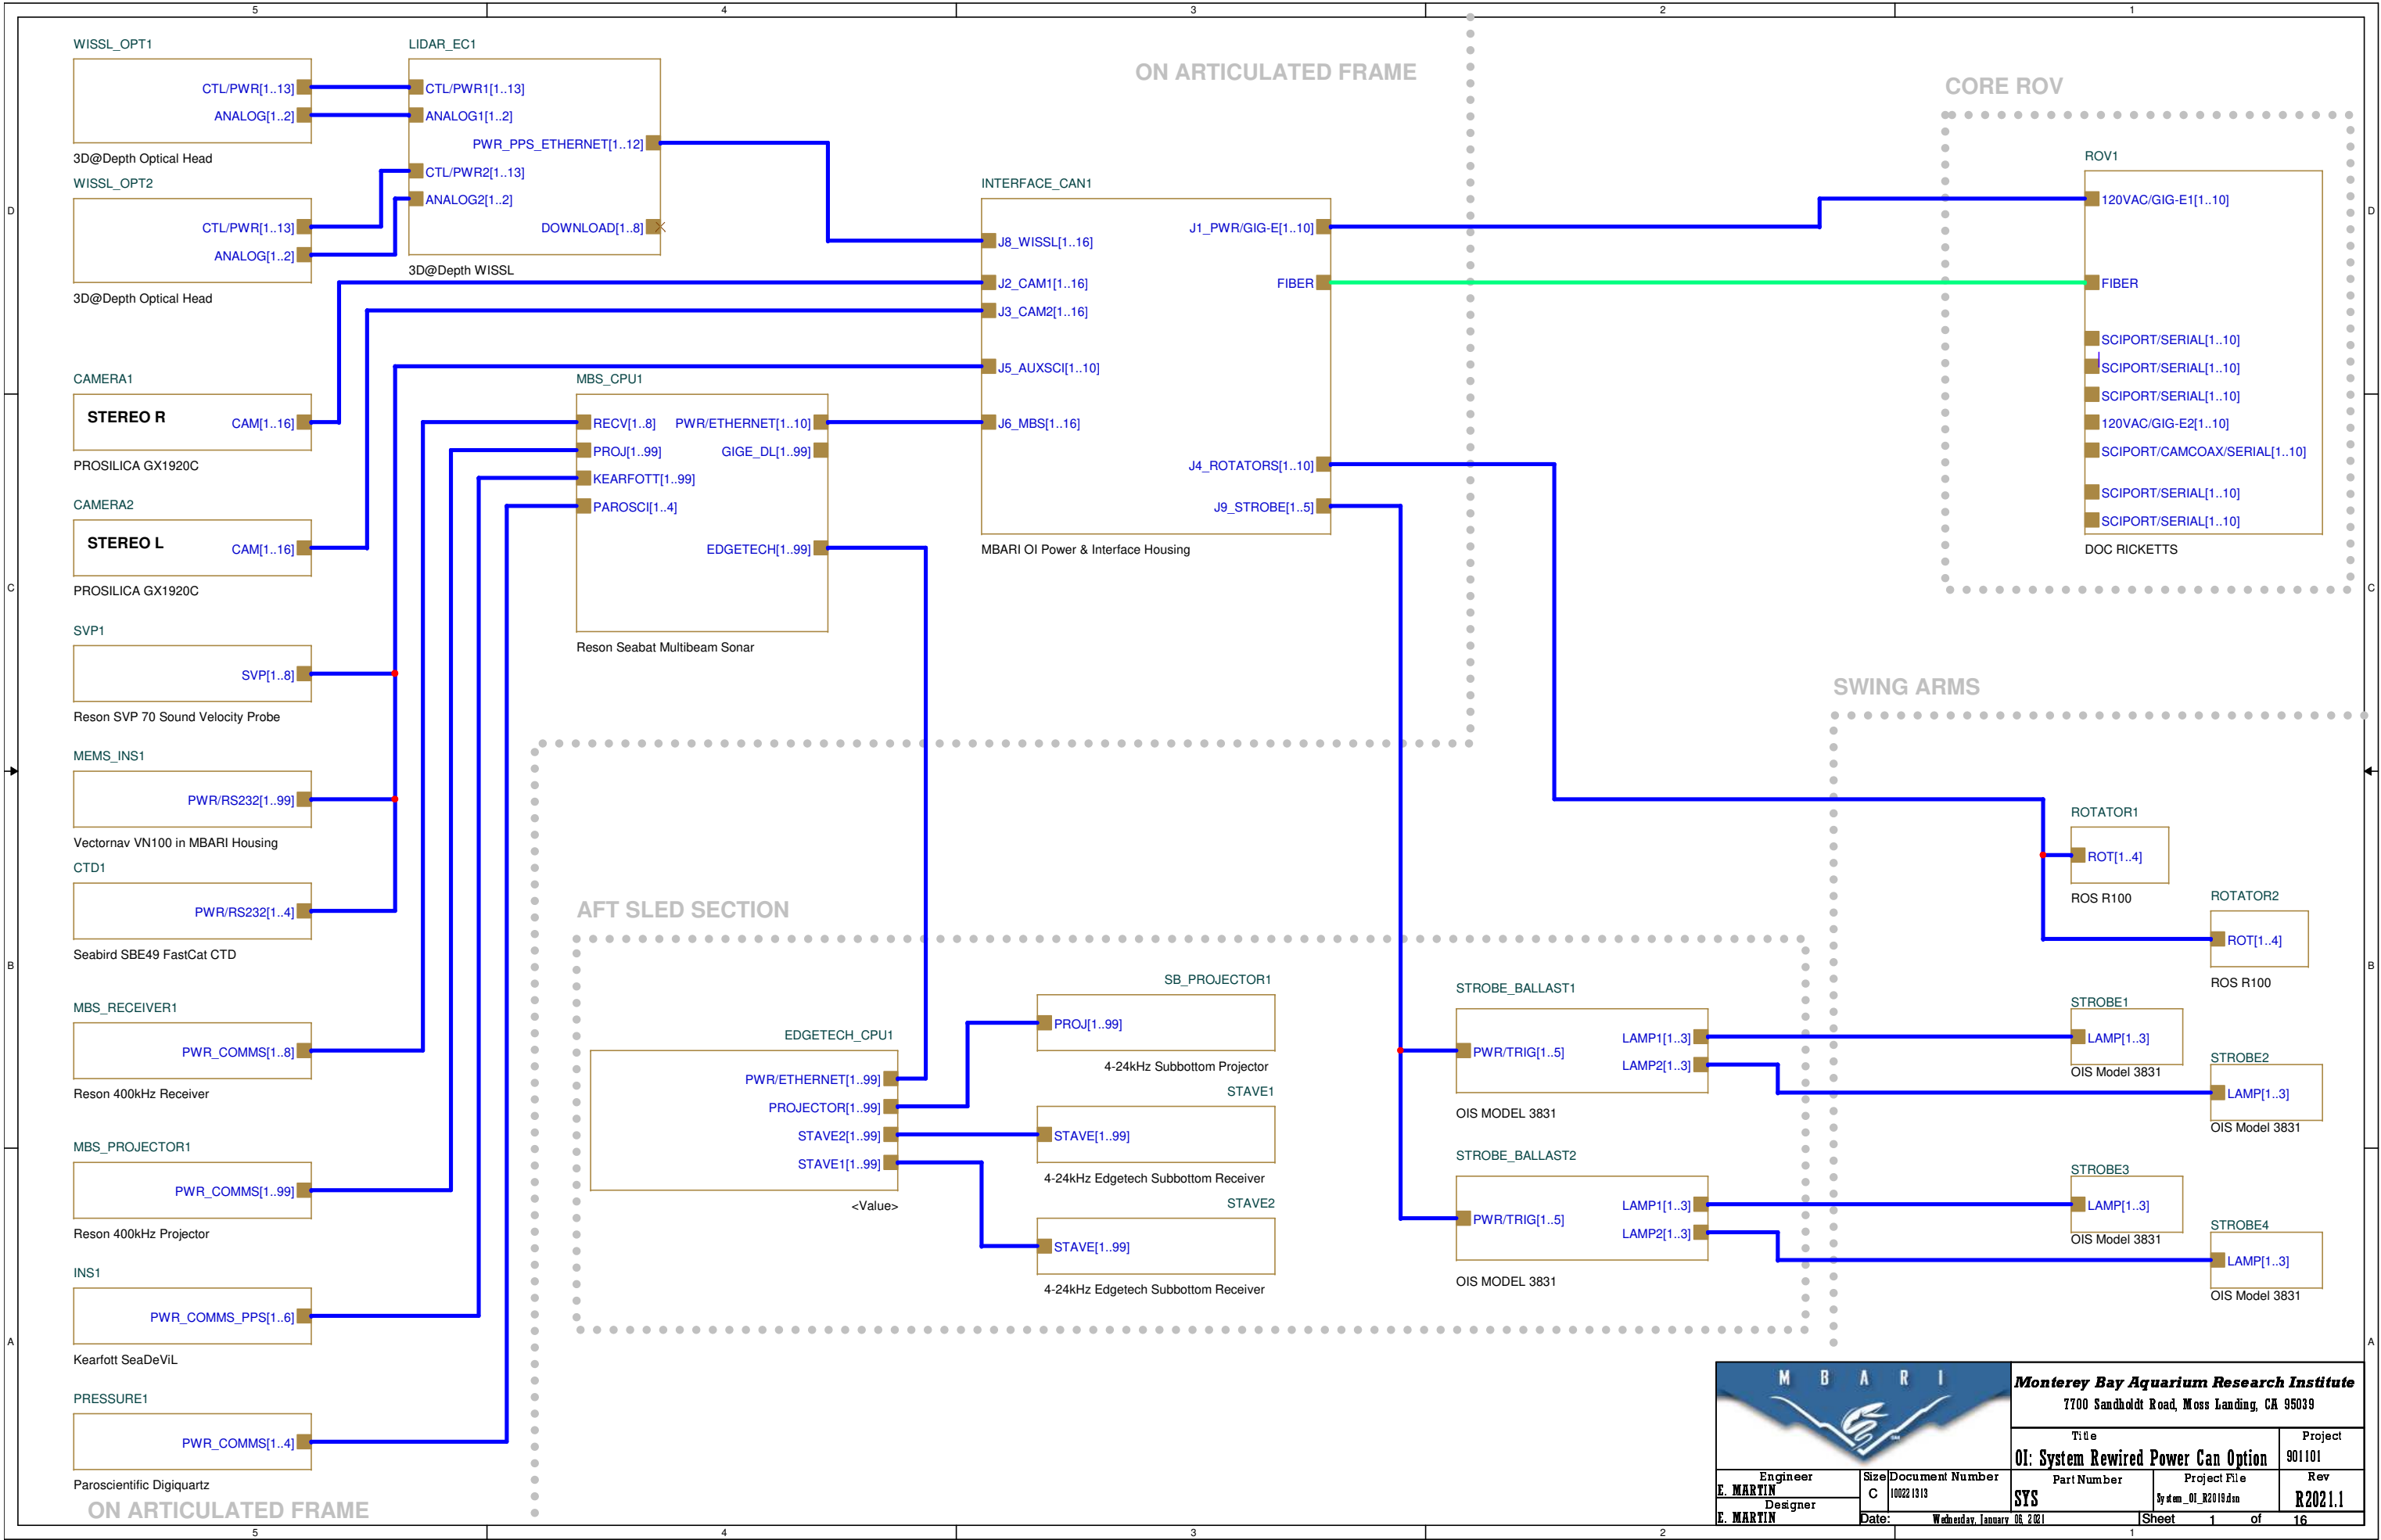

Monterey Bay Aquarium Research Institute 7700 Sandholdt Road, Moss Landing, CA 95039			
Title		Project	
OI: System Rewired Power Can Option		901101	
Engineer	Size	Document Number	Rev
E. MARTIN	C	100221313	R2021.1
Designer	Part Number	Project File	
E. MARTIN		sys_01_R2019.dwg	
Date: Wednesday, January 08, 2020		Sheet	1 of 16