


Rear Panel

LASS Transmit Control Unit (TCU)

Front Panel

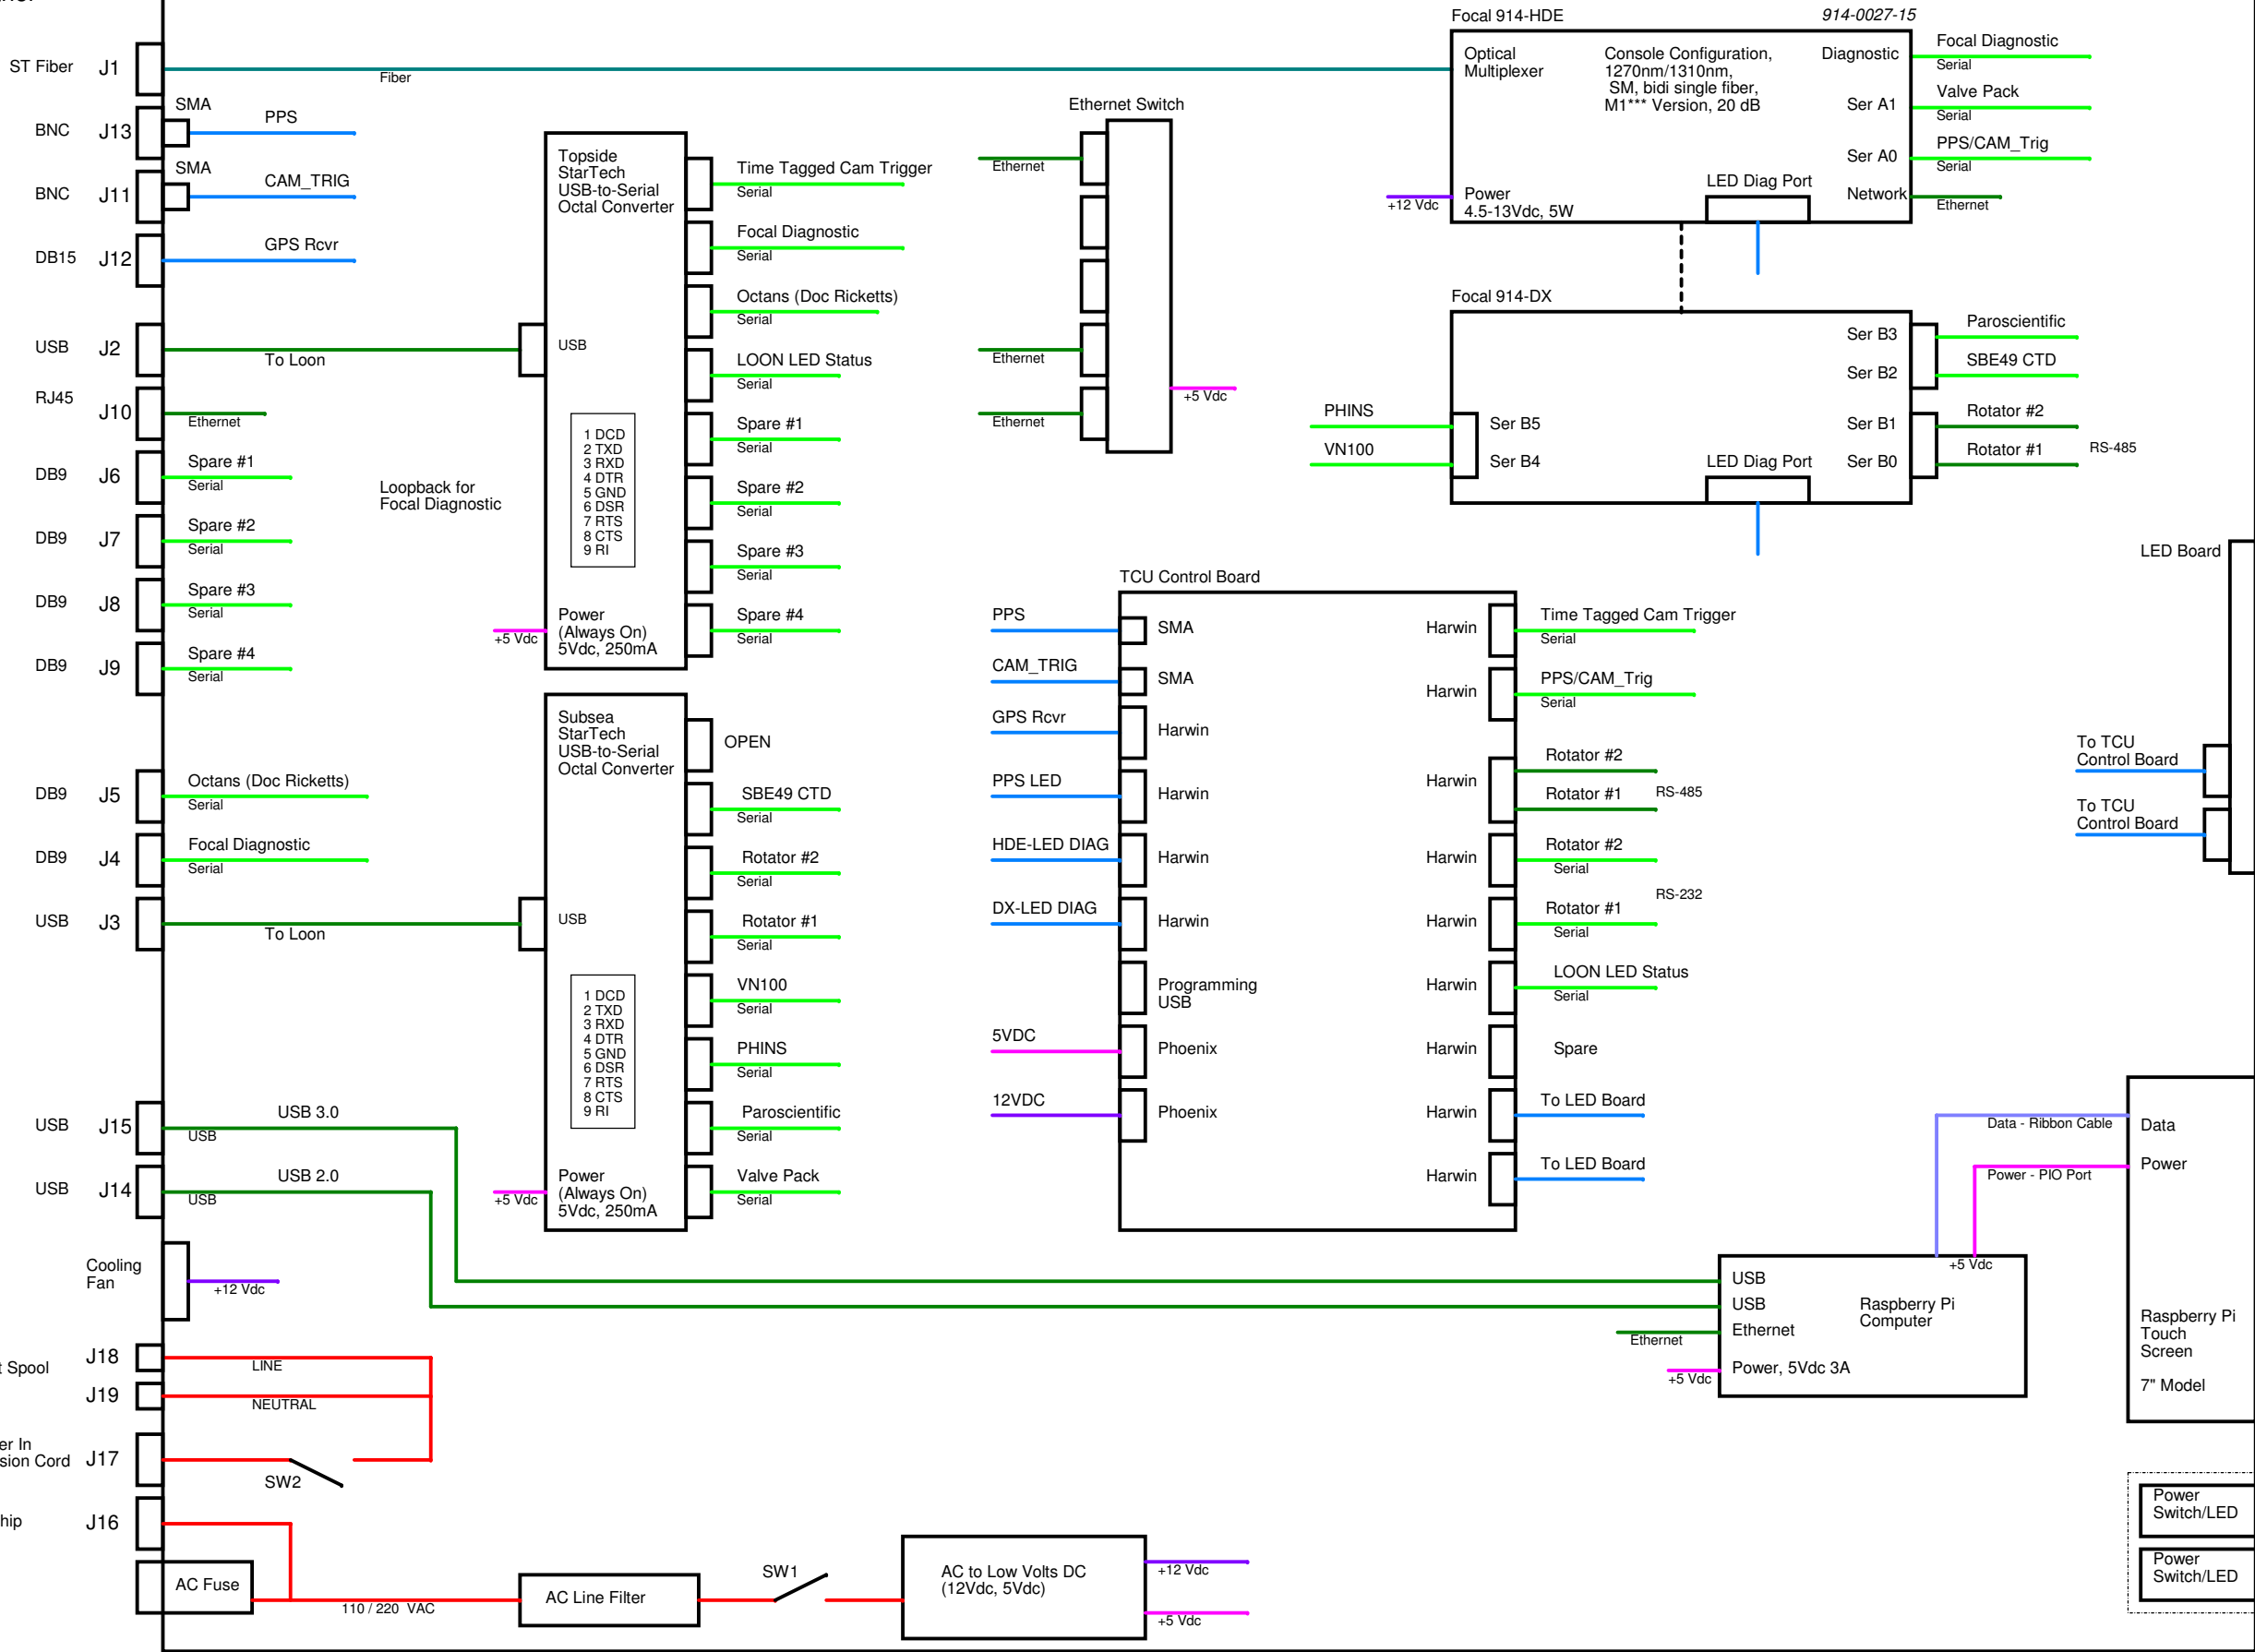

Schematic Name: TCU - 2026			
Page Title: TCU Block Diagram 2026		Engineer: <Engineer>	
Project Name: <Project Name>		Designer: <Designer>	
Group Name: <Group>	System: <System>	Subsystem: <Subsystem>	Last Updated By: <Updated By>
Drawing Number: <MBARI DN>	Release: <Rev>	Version: <Version>	Status: <Status>
Page Modify Date: Monday, March 01, 2026	Check In Date: <LCID>	Sheet <Page Number> of <Page Count>	