


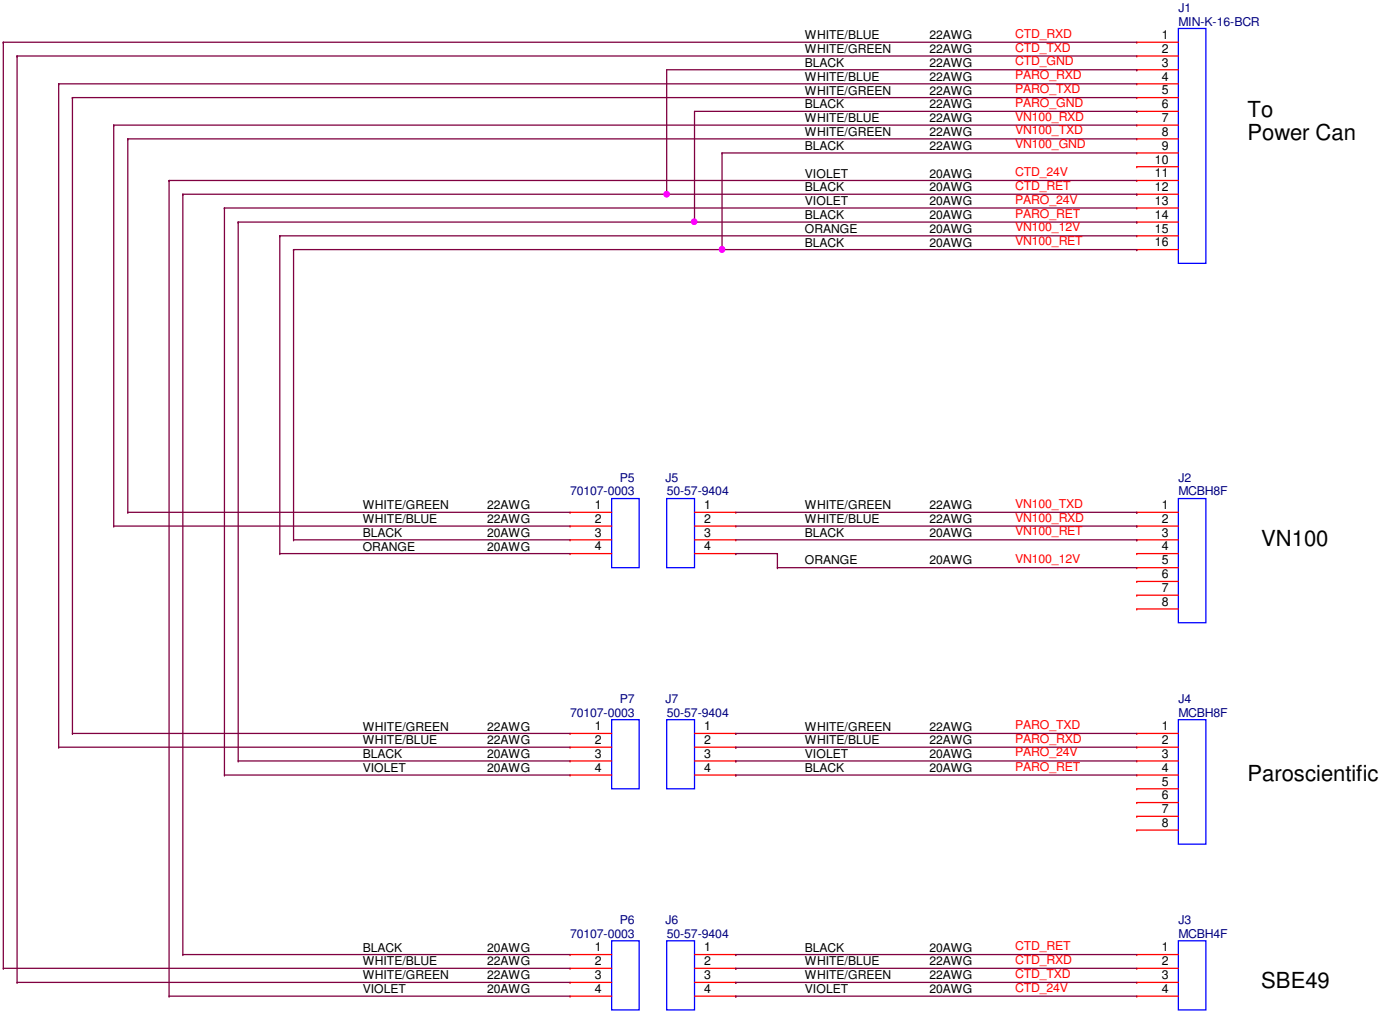

70107-0003 Plug, Male Socket
Populate with:
16-02-0115 Male Crimp Pins

50-57-9404 Receptacle, Female Socket
Populate with:
16-02-0102 Female Crimp Sockets



Schematic Name: OI - LASS				
Page Title: Instrument J-Box Wiring Diagram			Engineer: Chad Key	
Project Name: Ocean Imaging		Group Name: OceanImagingLASSROV		Designer: Chad Key
System: <System>		Subsystem: <Subsystem>		Last Updated By: ckey
Drawing Number: 100222134		Release: A Version: 2		Status: Active
Page Modify Date: Tuesday, July 23, 2004		Check In Date: 1/30/2024 2:01:52 PM		Size: C
Sheet 1 of 1				