
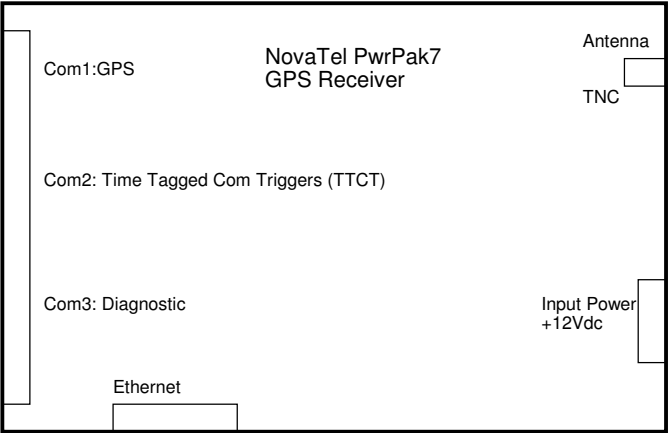
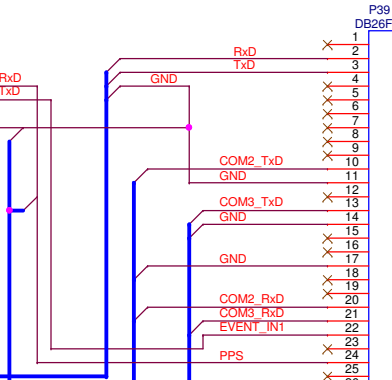
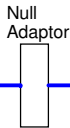
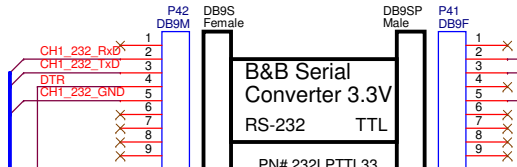
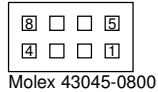


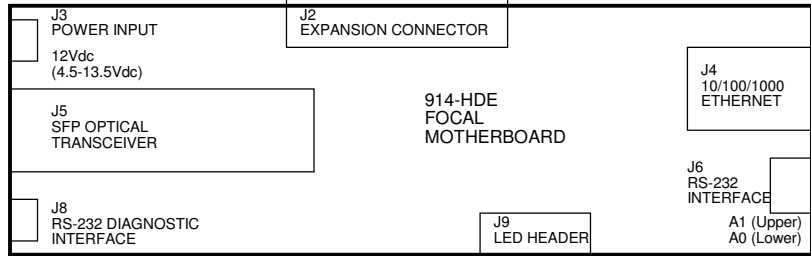

To Diagnostics DB9 Connector








To StarTech (Time Tagged Camera Triggers)

To Front Panel PPS Activity LED

Topside

Subsea

Optical Fiber (Thru ROV Tether)

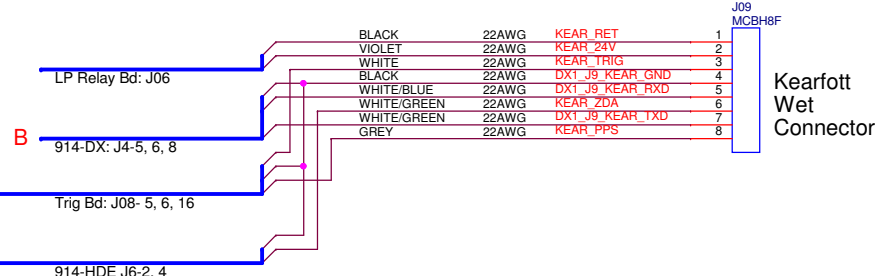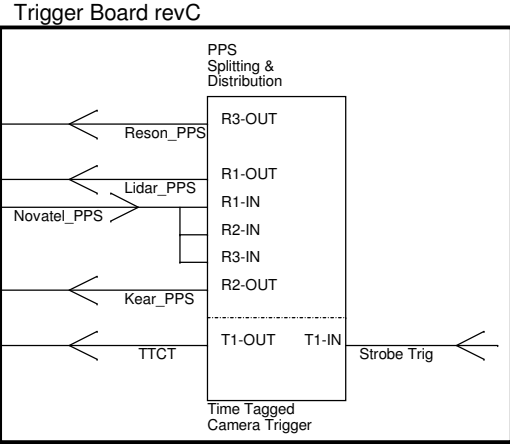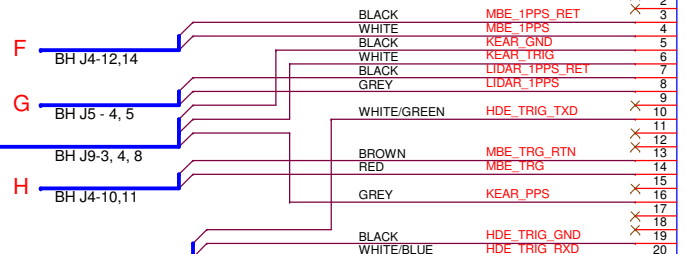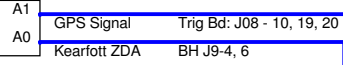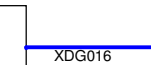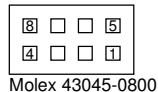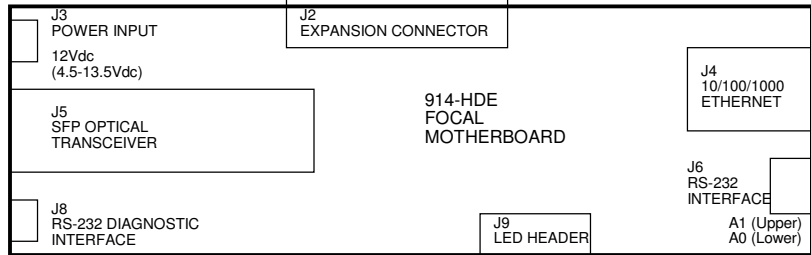

Schematic Name: OI - LASS			
Page Title: Trig+PPS Ref Drawing	Engineer: <Engineer>		
Project Name: <Project Name>	Group Name:	Designer: <Designer>	
System: <Group>	Subsystem: <Subsystem>	Last Updated By: <Updated By>	
Drawing Number: <MBARI DN>	Release: <Rev>	Version: <Version>	Status: <Status>
Page Modify Date: Wednesday, July 24, 2024	Check In Date: <LCID>	Sheet	Page Number <Page Number Count>