

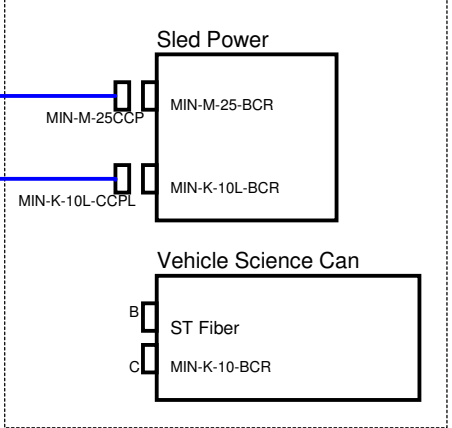
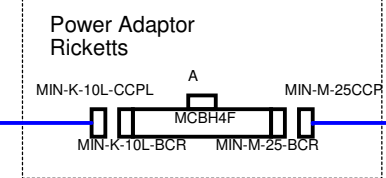
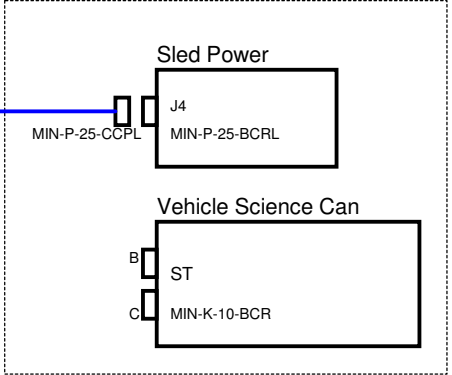
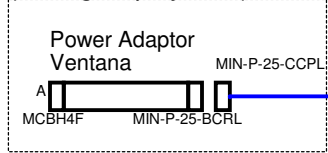
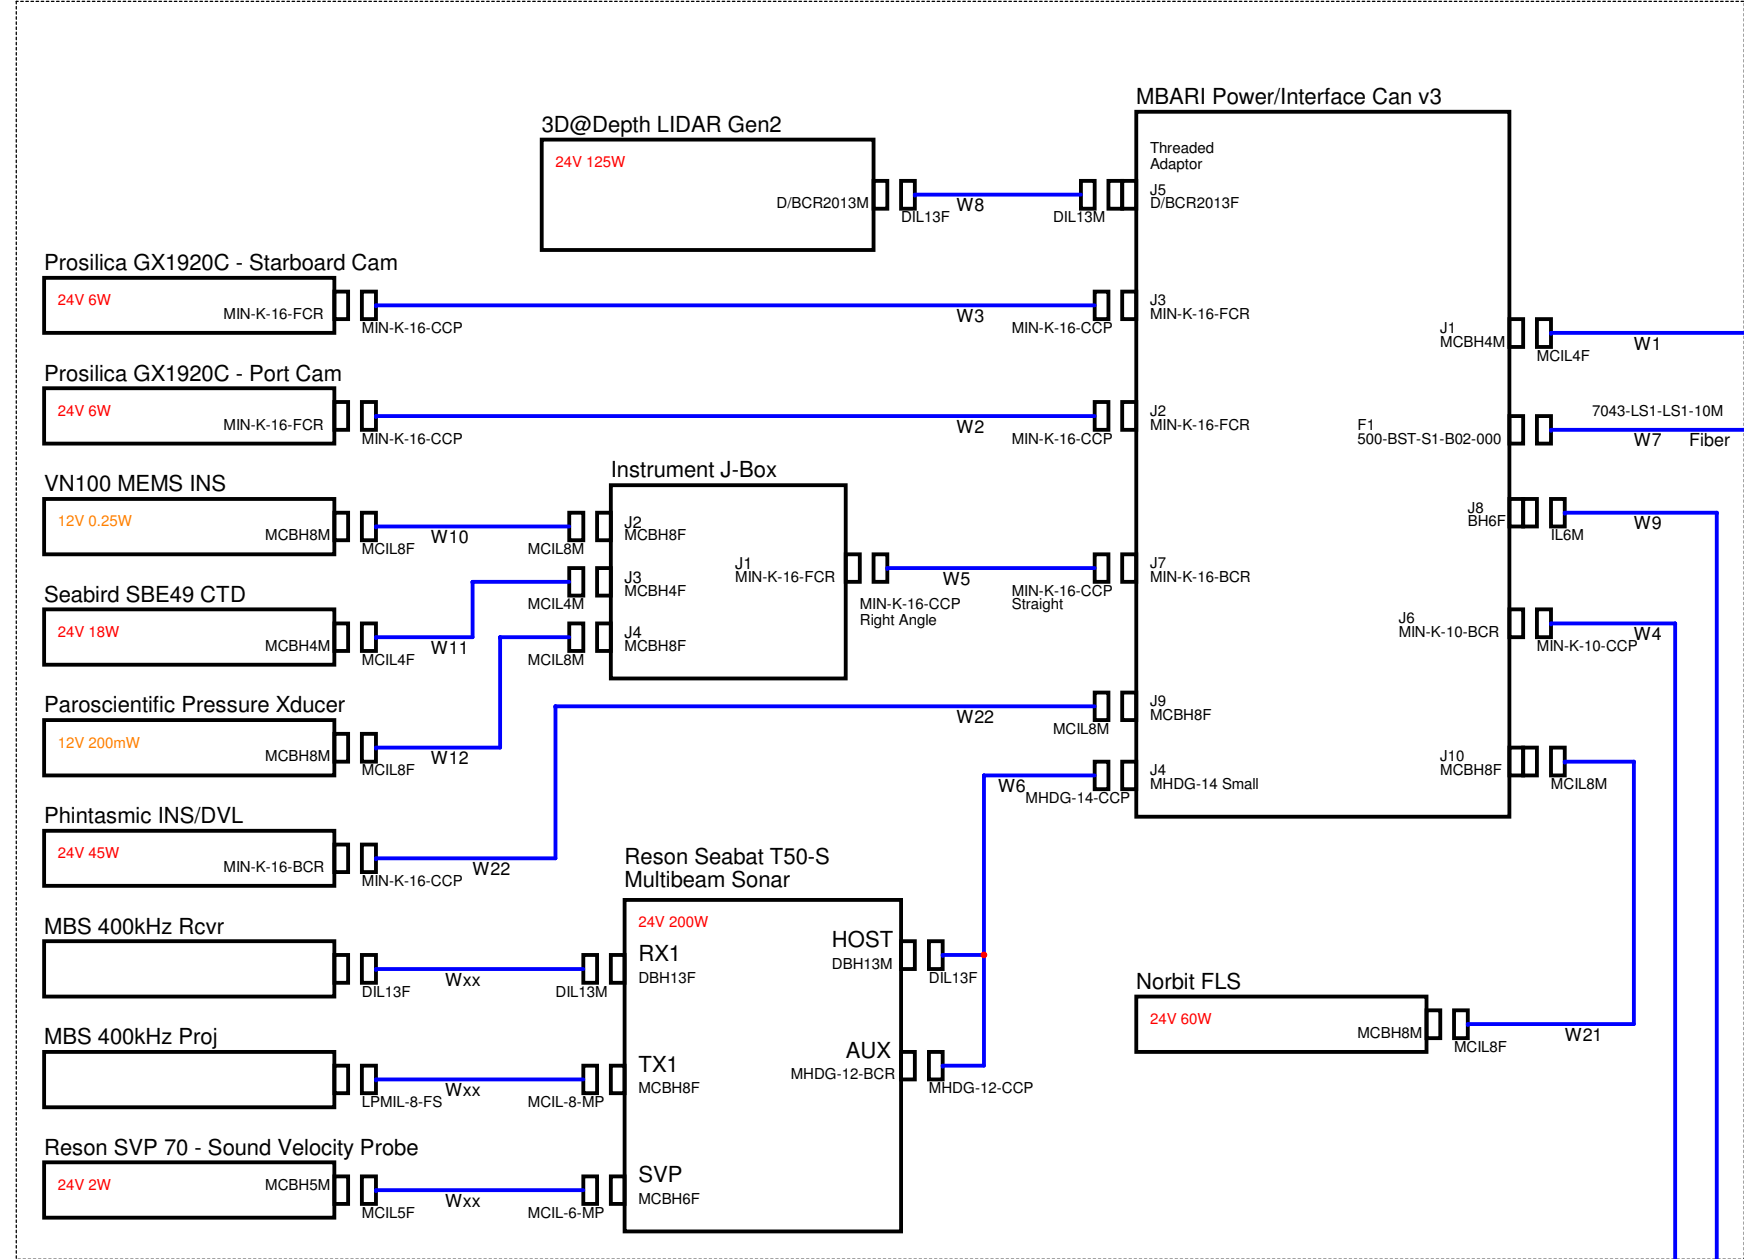
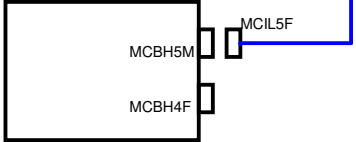


Articulated Frame

 

LASS Tool Sled (Fore)

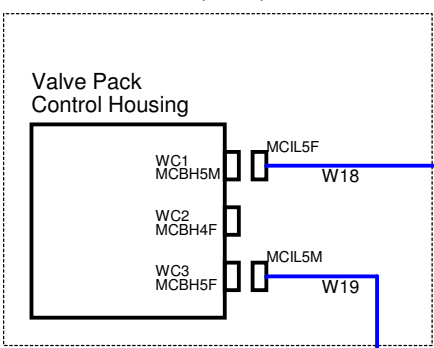

**Monterey Bay Aquarium
Research Institute**
7700 Sandholdt Road, Moss Landing, CA 95039

Schematic Name: OI - LASS				
Page Title: LASS Tool Sled Cable Wiring			Engineer: Chad Kacy	
Project Name: Ocean Imaging		Group Name: OceanImagingLASSROV		Designer: Chad Kacy
System: <System>		Subsystem: <Subsystem>		Last Updated By: ckacy
Drawing Number: 100222112		Release: A Version: 3		Status: Active
Page Modify Date: Tuesday, September 23, 2025		Check In Date: 3/4/2024 4:04:51 PM		Sheet 1 of 1
				Size: C