


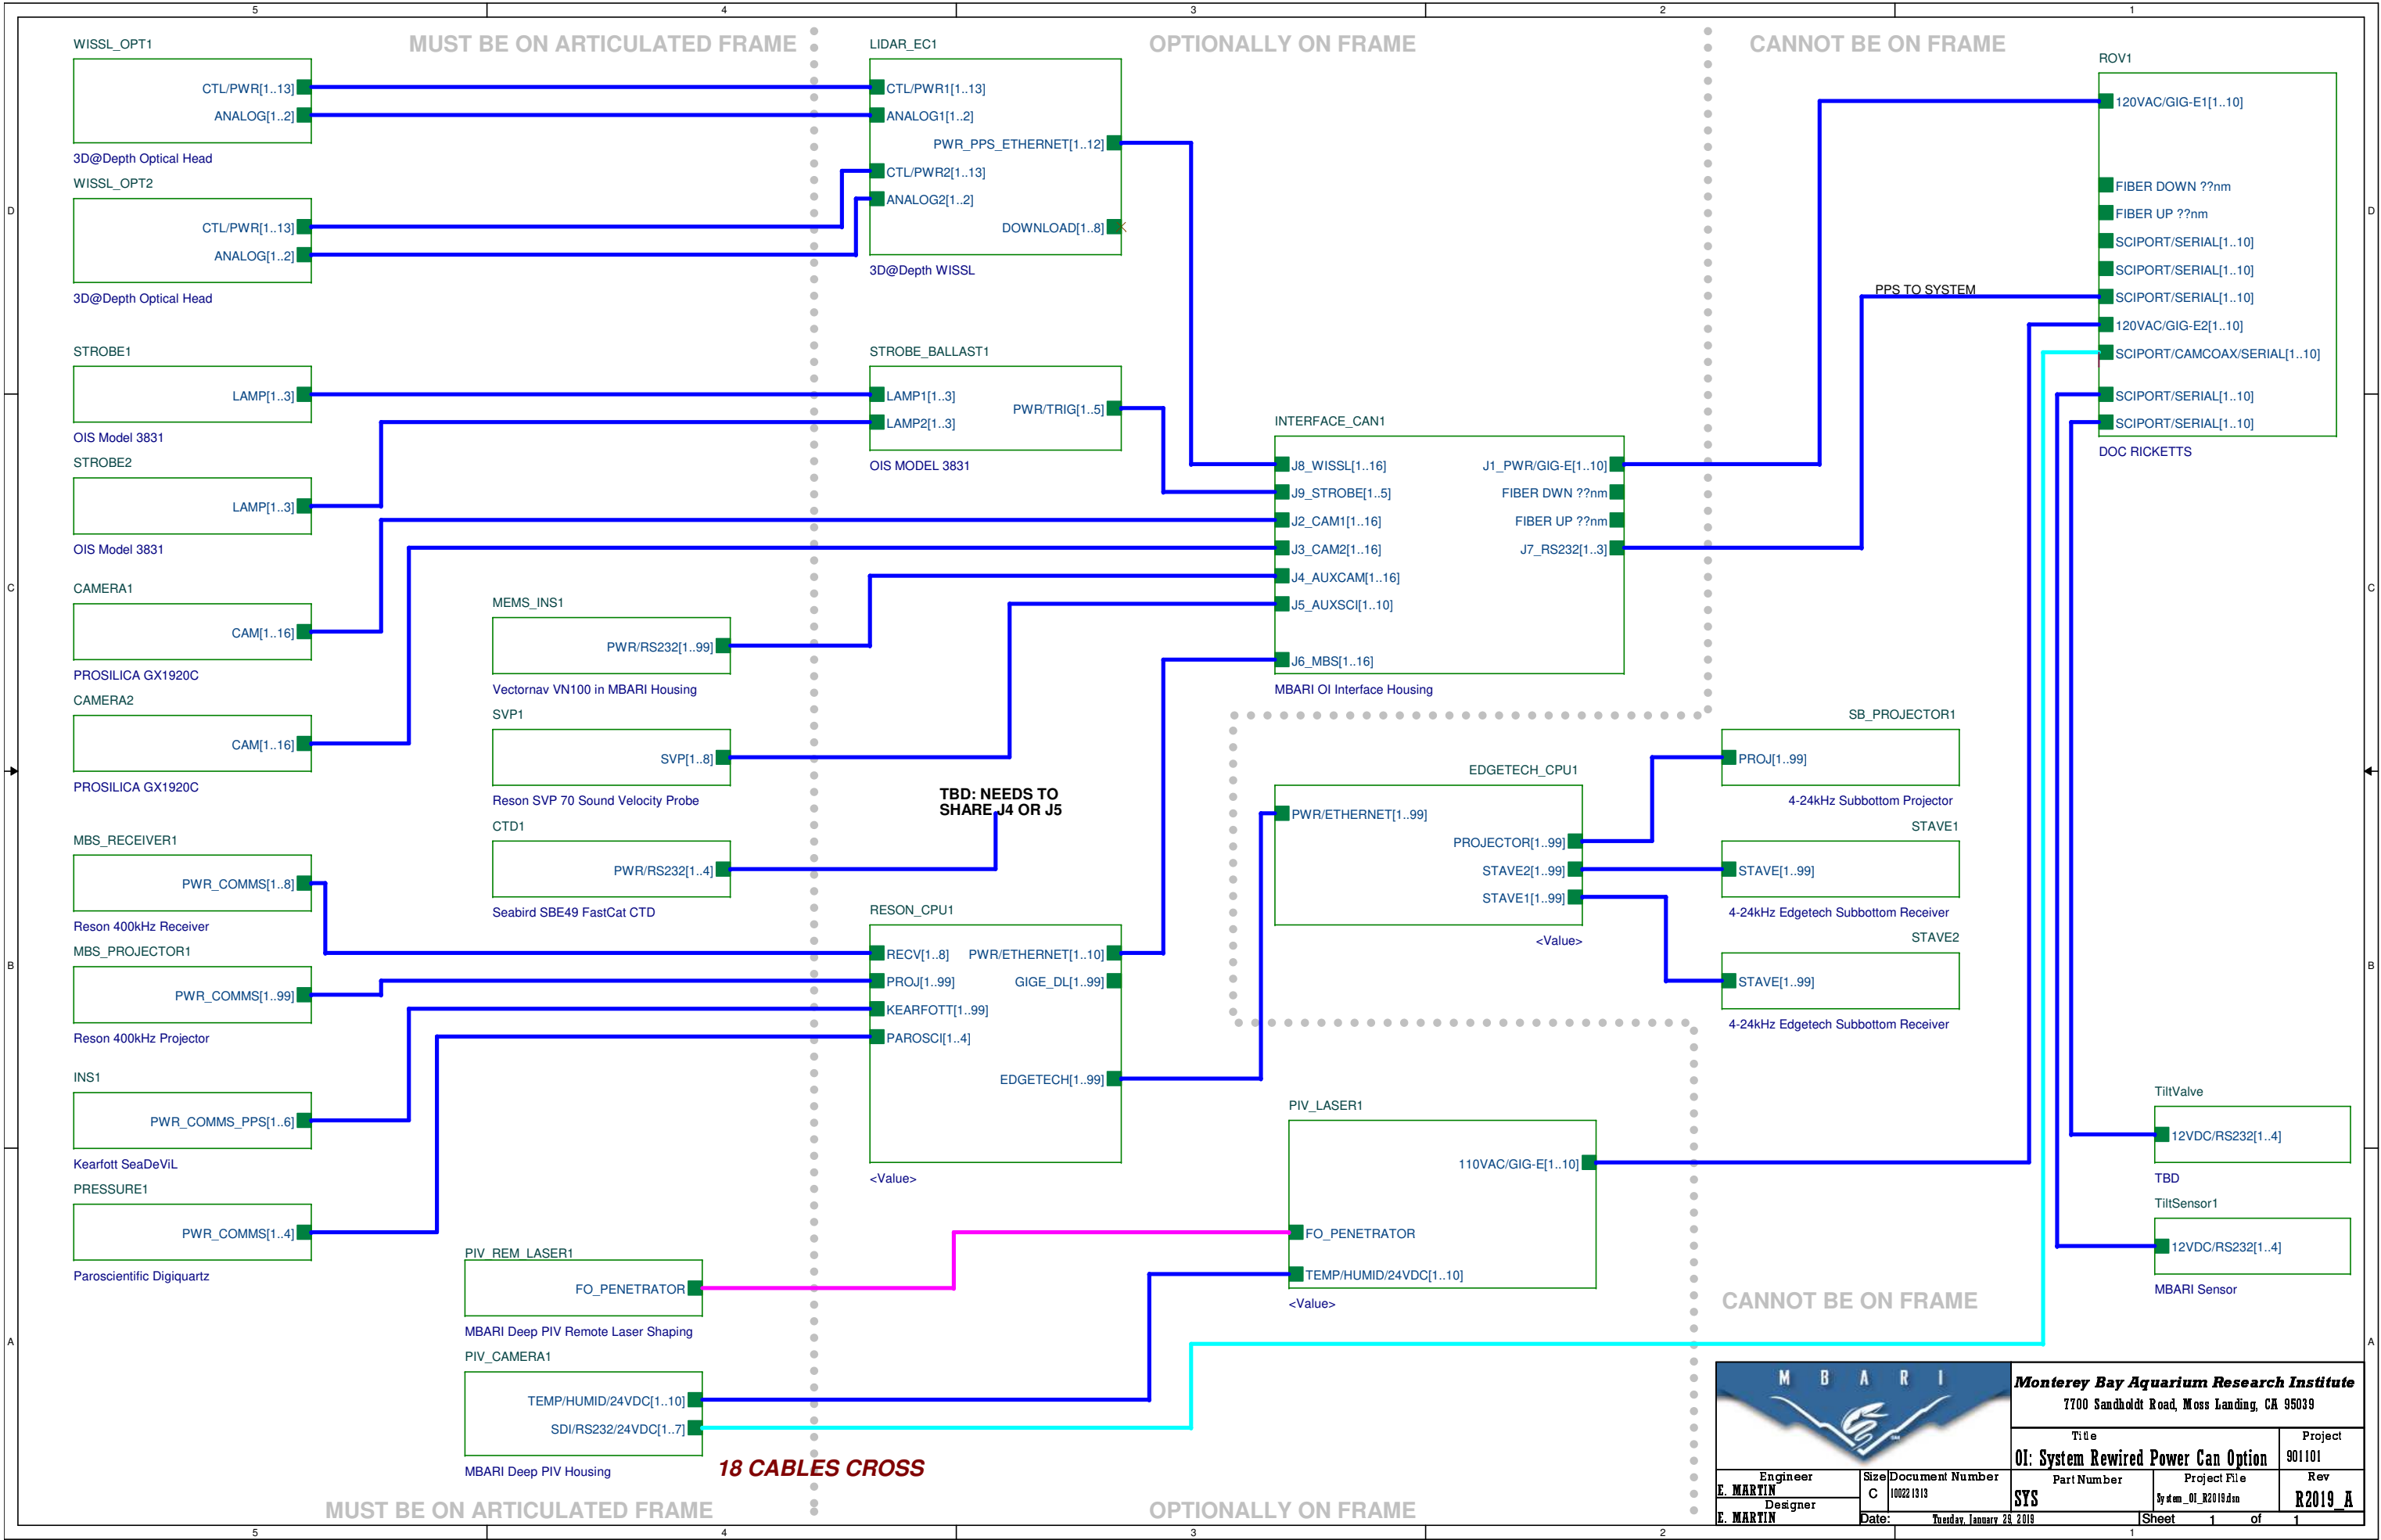

Monterey Bay Aquarium Research Institute 7700 Sandholdt Road, Moss Landing, CA 95039			
Title		Project	
OI: System Rewired Power Can Option		901101	
Engineer	Size	Document Number	Rev
E. MARTIN	C	100221313	R2019_A
Designer	Project File		Sheet
E. MARTIN	by dnm_01_R2019.dnm		1 of 1
Date:	Tuesday, January 23, 2019		