


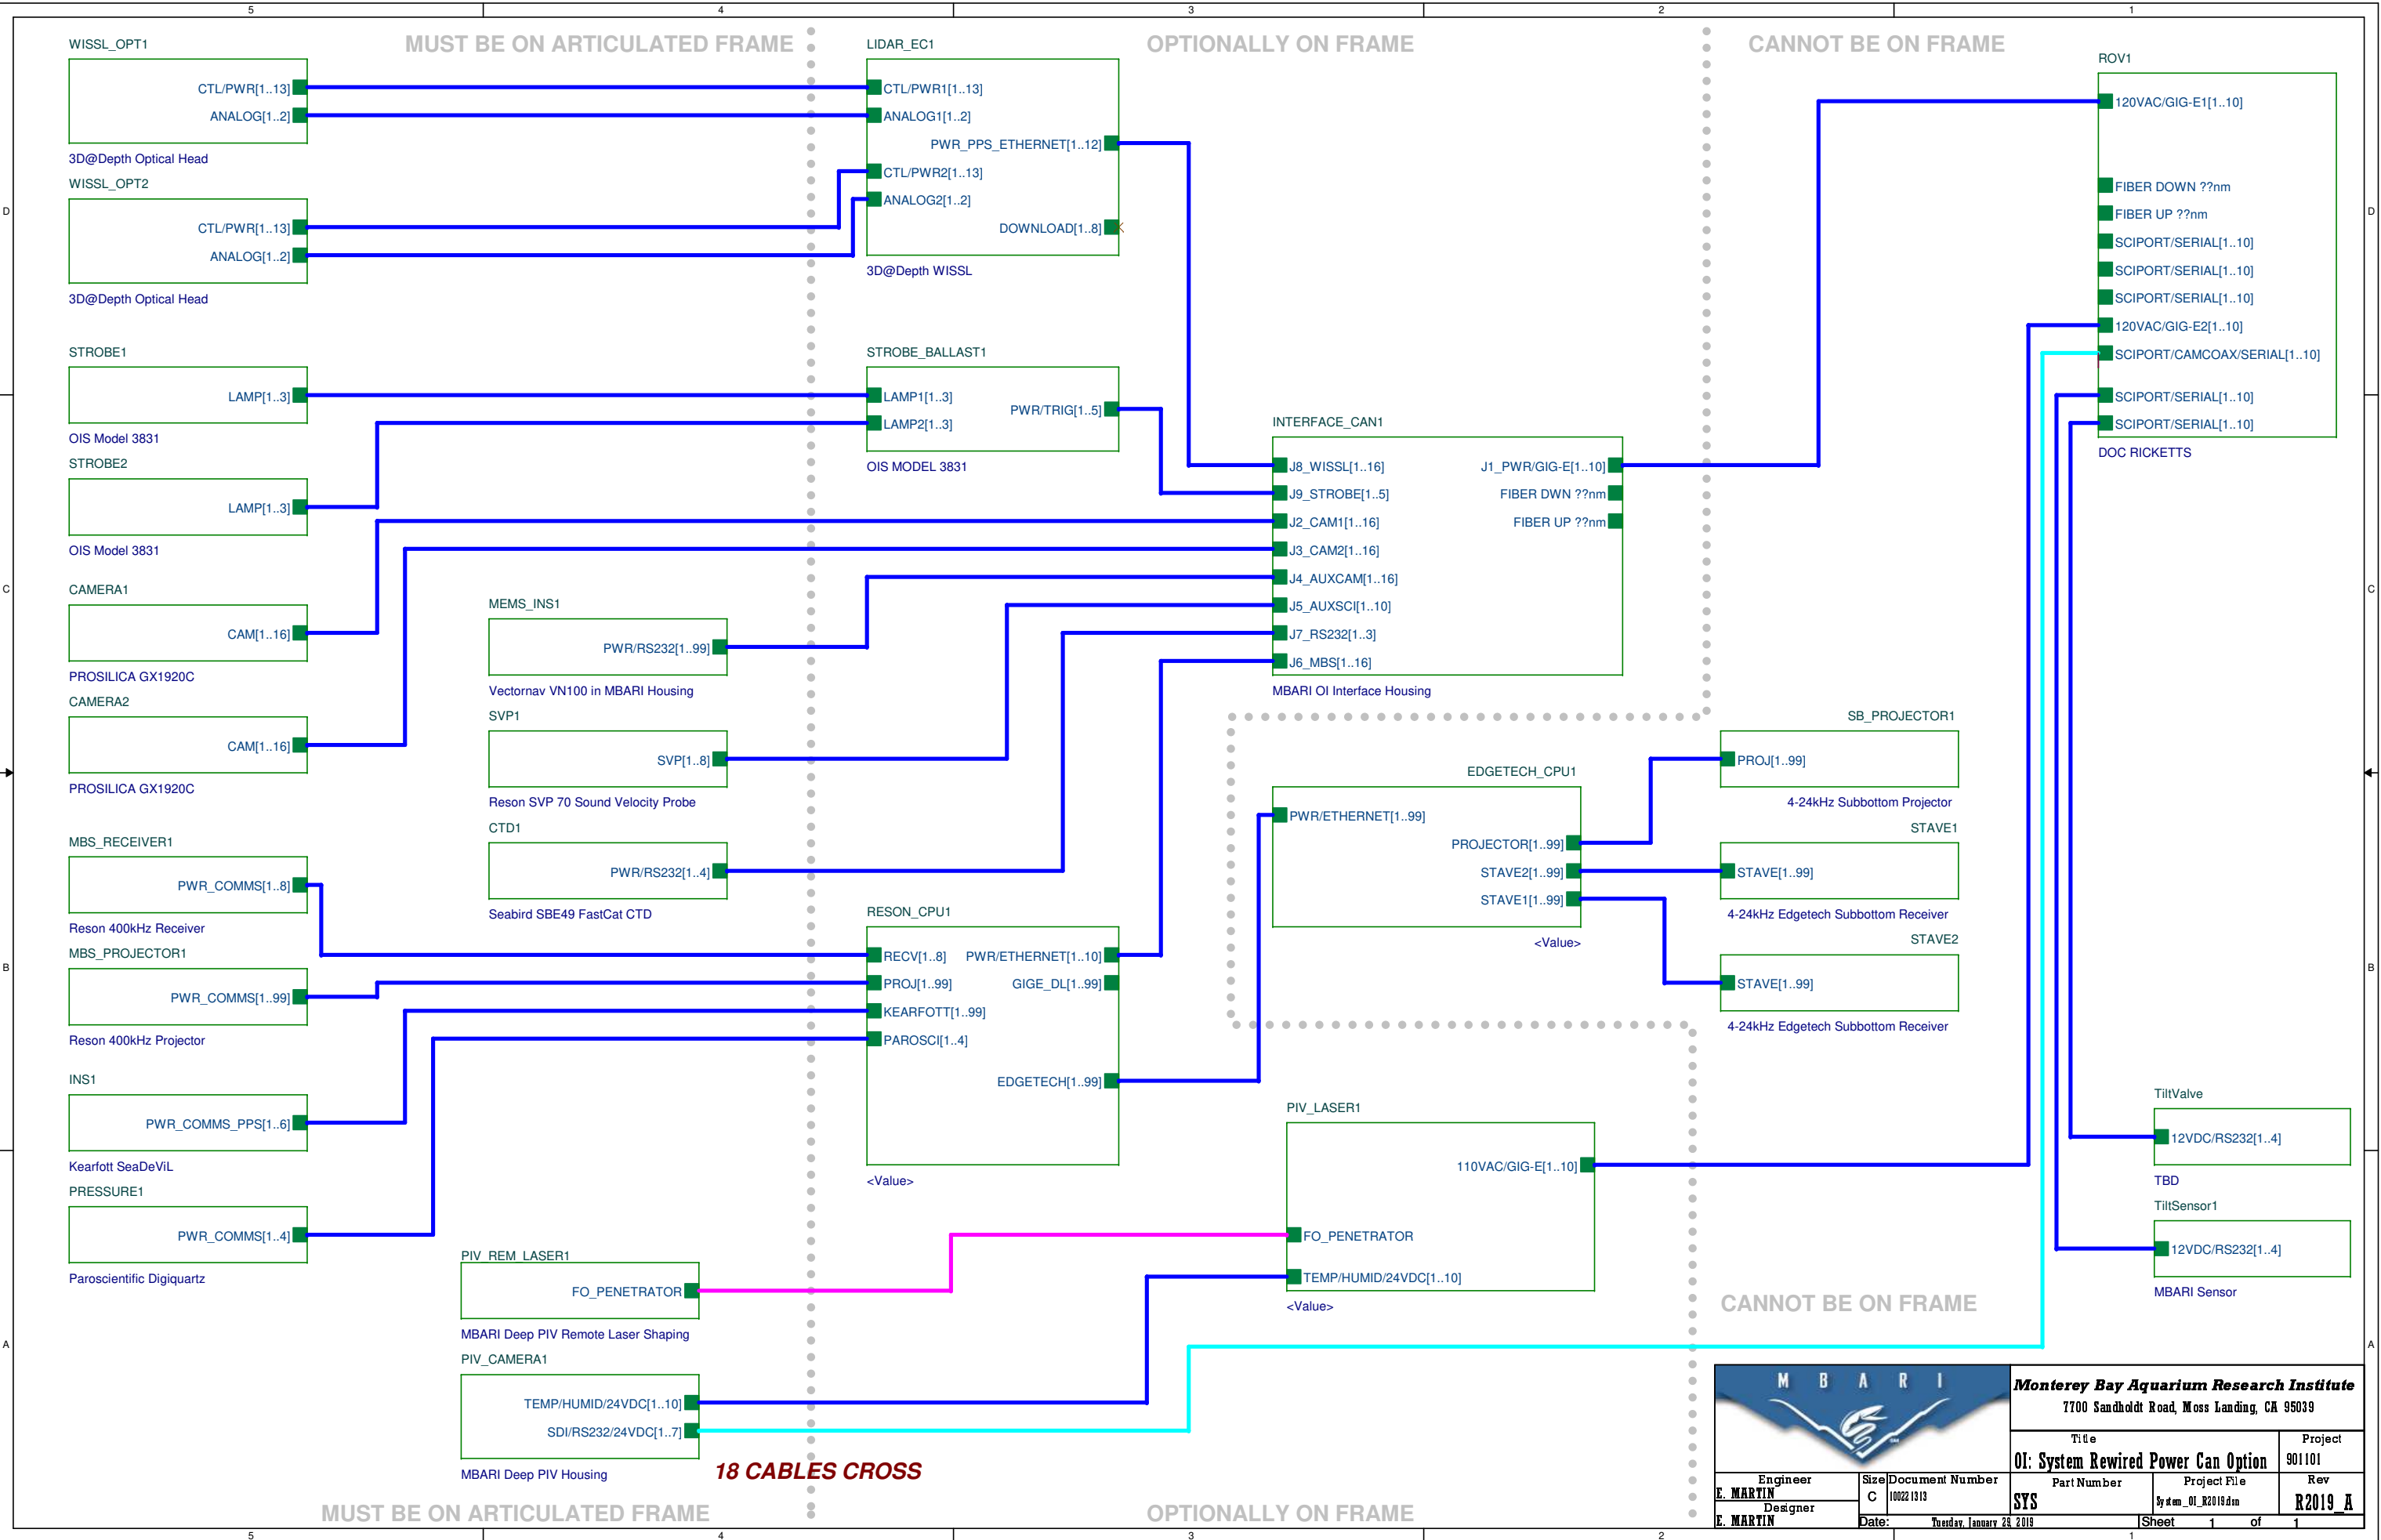

Monterey Bay Aquarium Research Institute
7700 Sandholdt Road, Moss Landing, CA 95039

Engineer E. MARTIN		Size C		Document Number 100221313		Project 901101	
Designer E. MARTIN		Date Tuesday, January 23, 2019		Part Number SYS		Rev R2019_A	
		Project File by dmm_01_R2019.dmm		Sheet 1		of 1	