
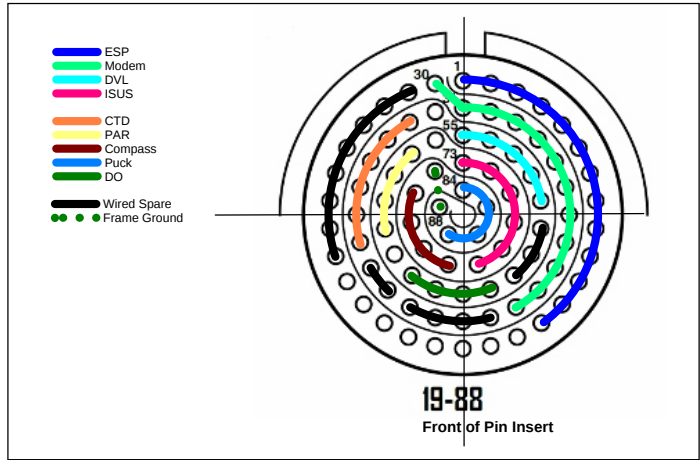
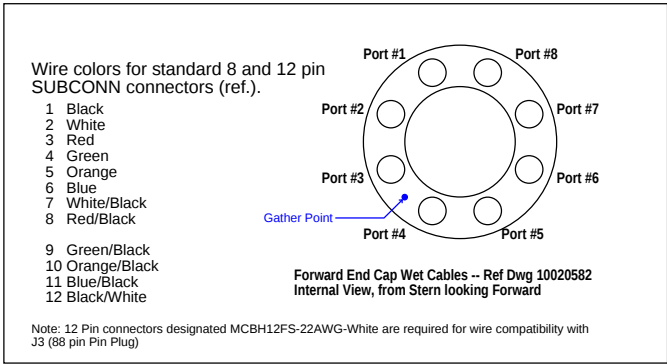


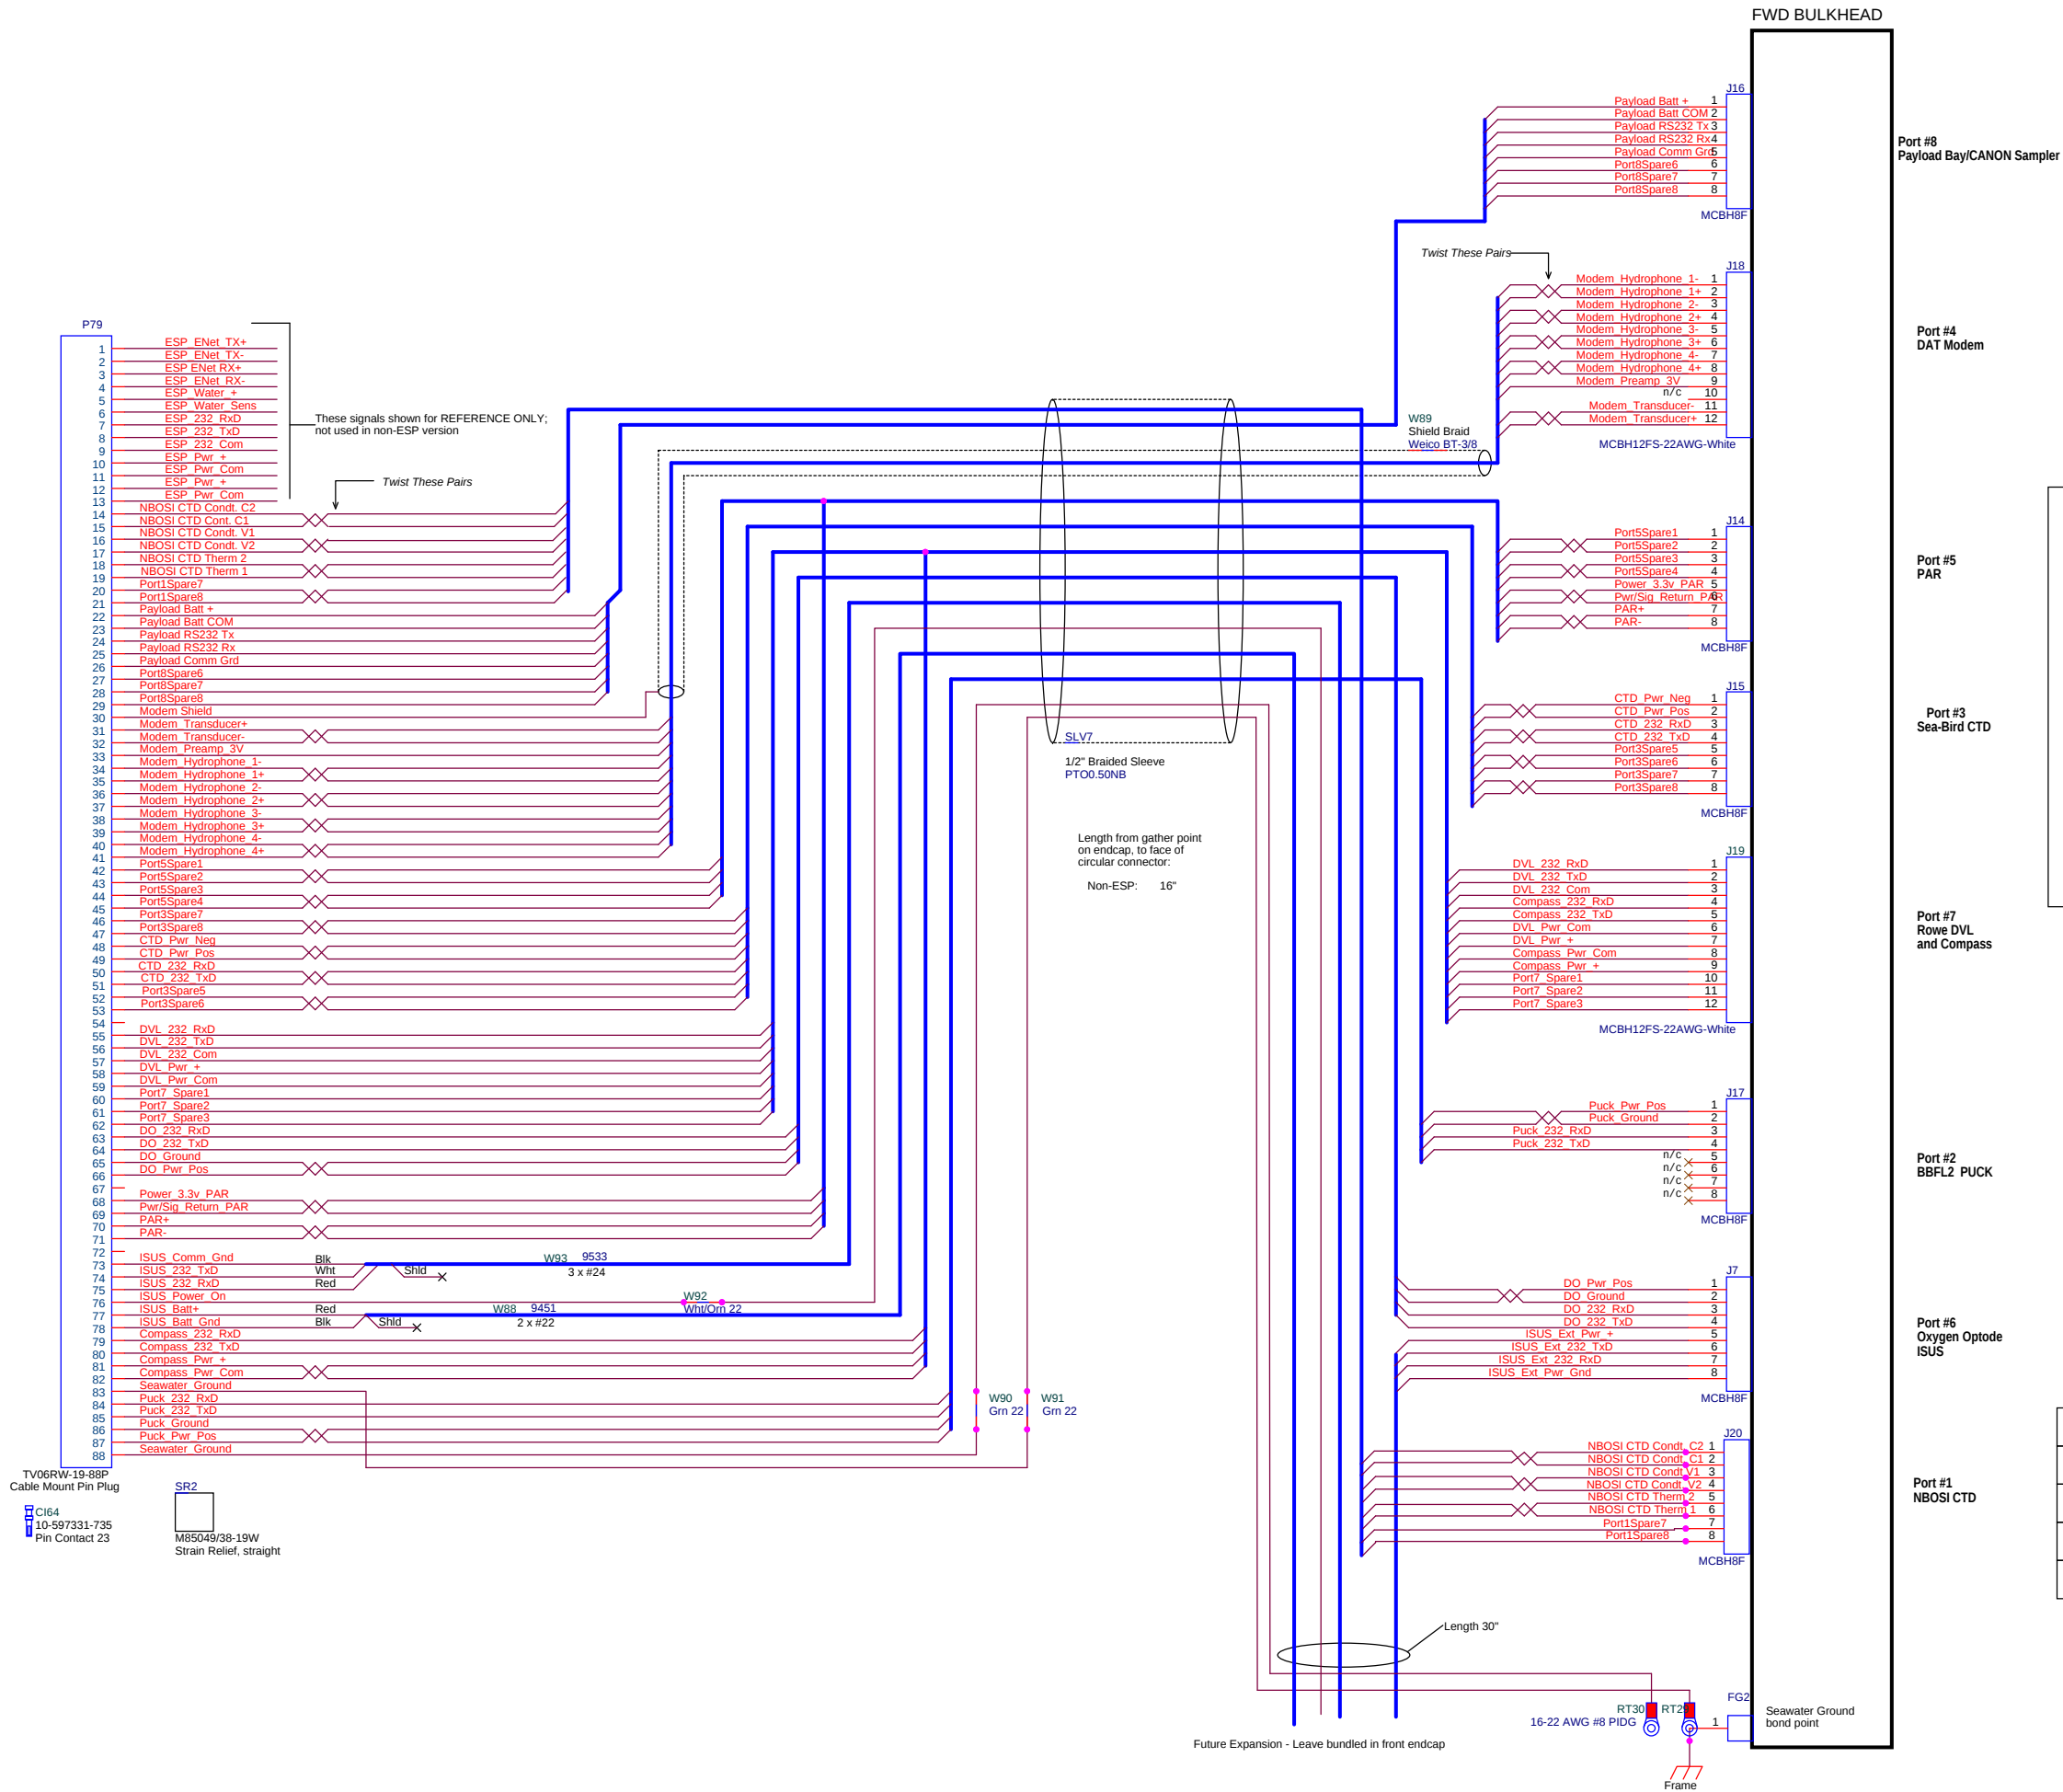

D	2 Jan 2017	BWH	Modified MIVEGAS for Daphne; added Port 1 for NBOSI CTD, Port 8 for Payload Bay/SIPPER
C	13 Jan 2016	ECM	Change Braided Sleeve from 0.25" to 0.5"
B	05 Jan 2016	ECM	Flip endcap layout drawing and add gather point definition, change spiral wrap to braided sleeve
A	12 Nov 2015	ECM	Fork from Dwg 10021158 Rev G 'Makai Forward Endcap Harness'. Change length to 16"

MBARI

Monterey Bay Aquarium Research Institute

7700 Sandholdt Road
Moss Landing, CA 95039
(831) 775-1700 www.mbari.org (c) MBARI 2015

Title		Document Number	Rev
Fwd Endcap, LRAUV Internal Pressure Vessel Wiring, Daphne		100221161	M
Size	Date:	Engineer	Sheet of
Custom	Friday, January 06, 2017	Mellinger	14 15
Design File			
Q:\PROJECT\DRAWINGS\PROJECT EE\DWG\SWIRING DIAGRAMS\DAAPHNE\100221161 LRAUV DAPHNE INTERNAL WIRING.DSN			
Schematic Name		Page Name	Layout File
Internal-Daphne		<page name>	<Layout File>