



CAMERA A

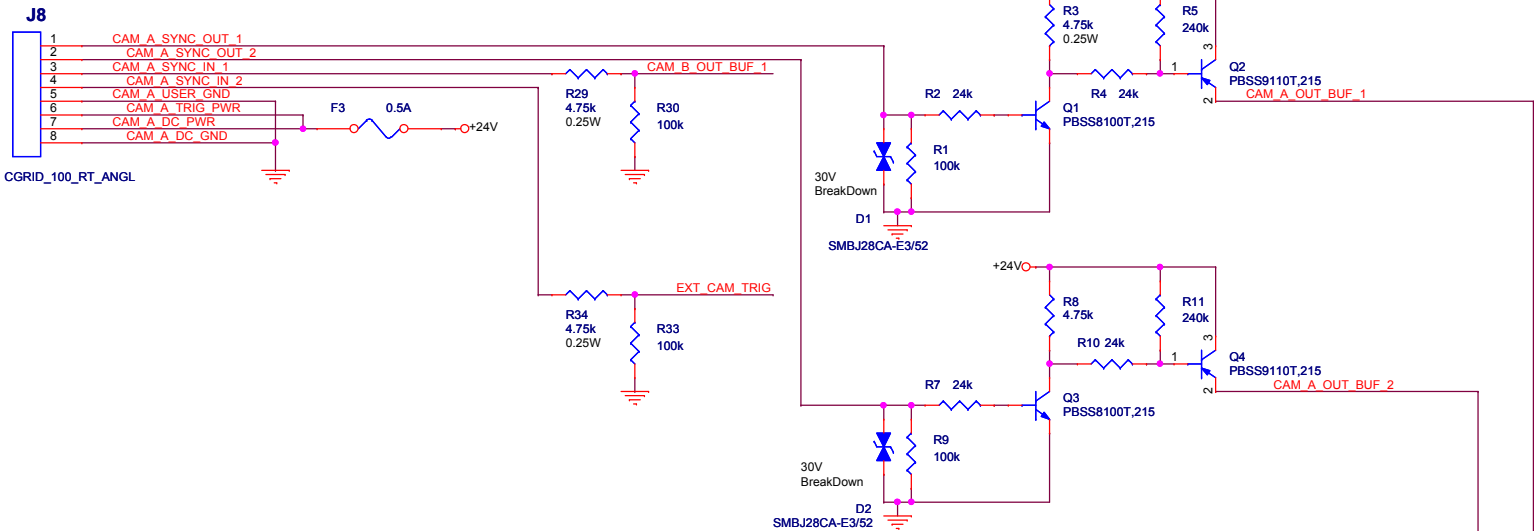


CAMERA B

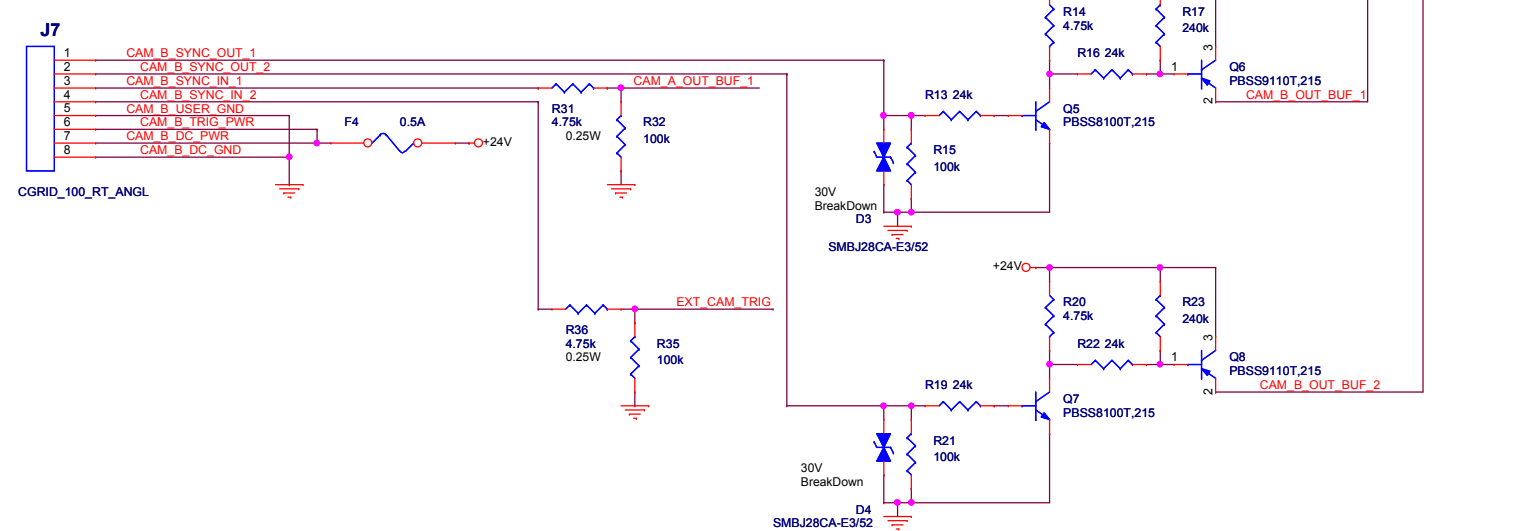


? SIGNAL SOURCE ?

EXTERNAL
CAMERA
TRIGGER

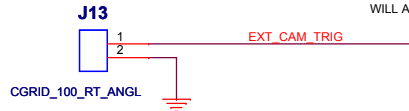


? SIGNAL CHARACTERISTICS ?


WILL AFFECT R34 AND R36

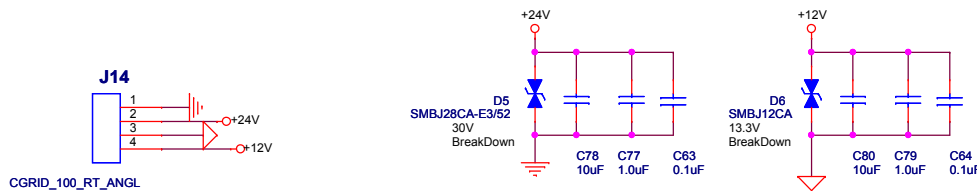


STROBE 1

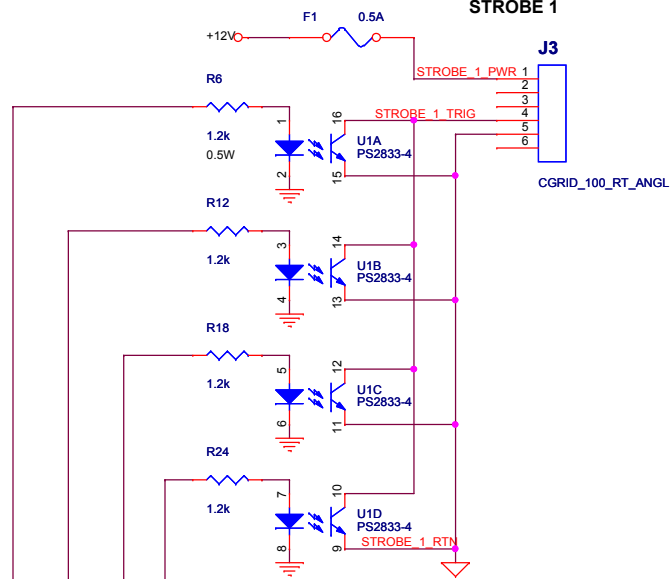

STROBE 2

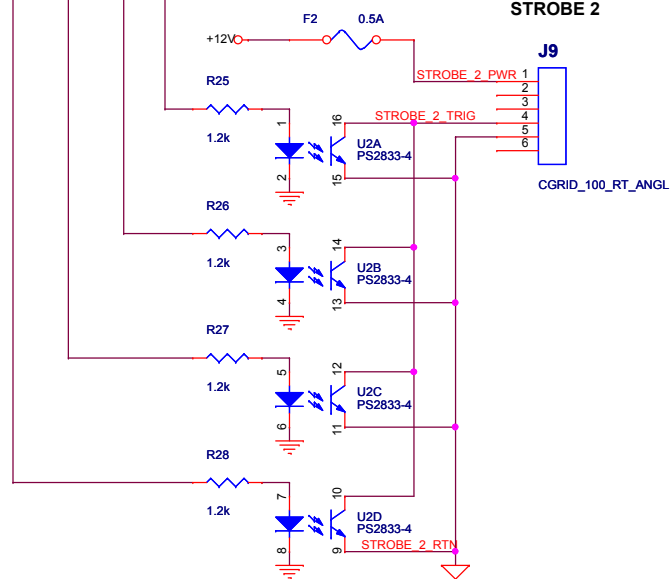

SW1

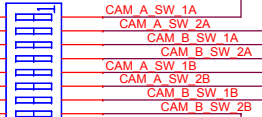

Title		
Sch, Triggers, Ocean Imaging		
Size	Document Number	Rev
C	<Doc>	A
Date:	Tuesday, May 24, 2011	Sheet 1 of 1