


REVISIONS			
REV	BY	DATE	DESCRIPTION
1	EJM	15FEB2011	INITIAL DRAWING
2	EJM	22FEB2011	REFINEMENTS TO POWER // ADDED KEARFOT SYNC
3	EJM	29APR2011	REDRAWN CONCEPT TO REALIZATIONS

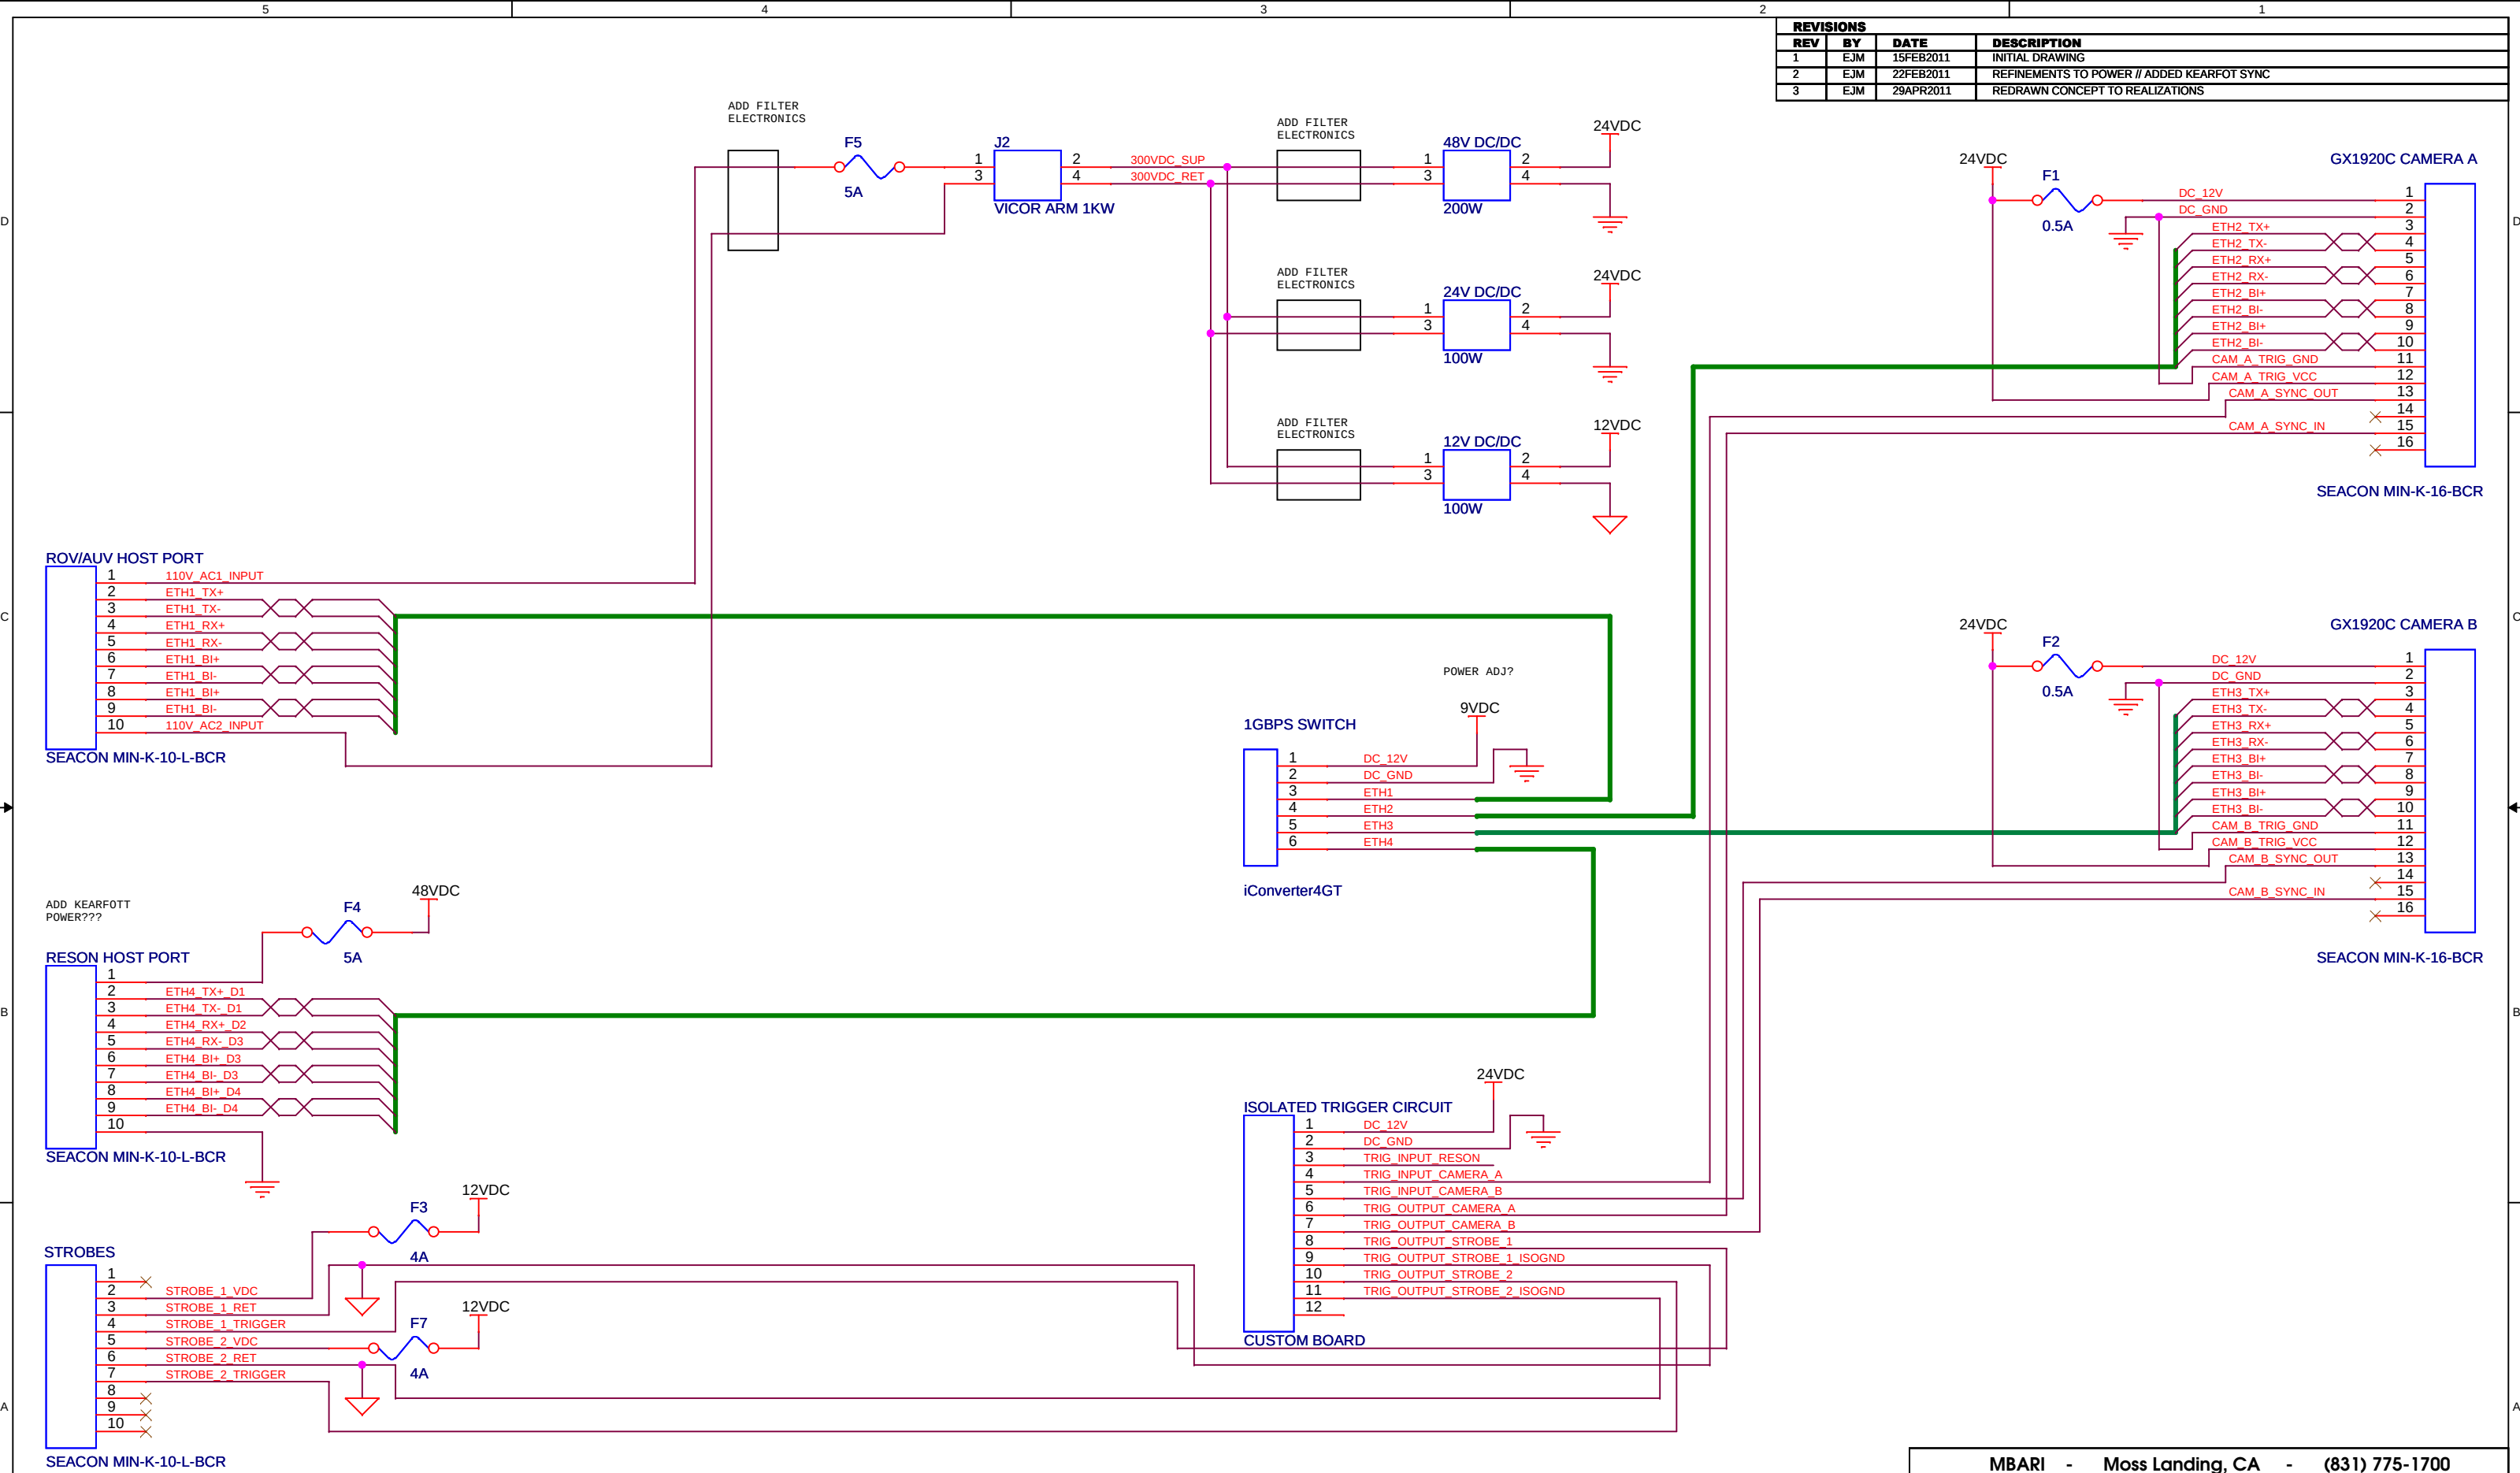

NOTES
1
2
3

LEGEND
■ ETHERNET BUS (CAT 5 - 4TP)

Designed	EJM
Drawn	EJM
Checked	

MBARI - Moss Landing, CA - (831) 775-1700			
Title		Ocean Imaging Sled Interface (Concept)	
Size	B	Document Number	Rev
		OI001	2
Date:		Friday, April 29, 2011	Sheet 1 of 2