

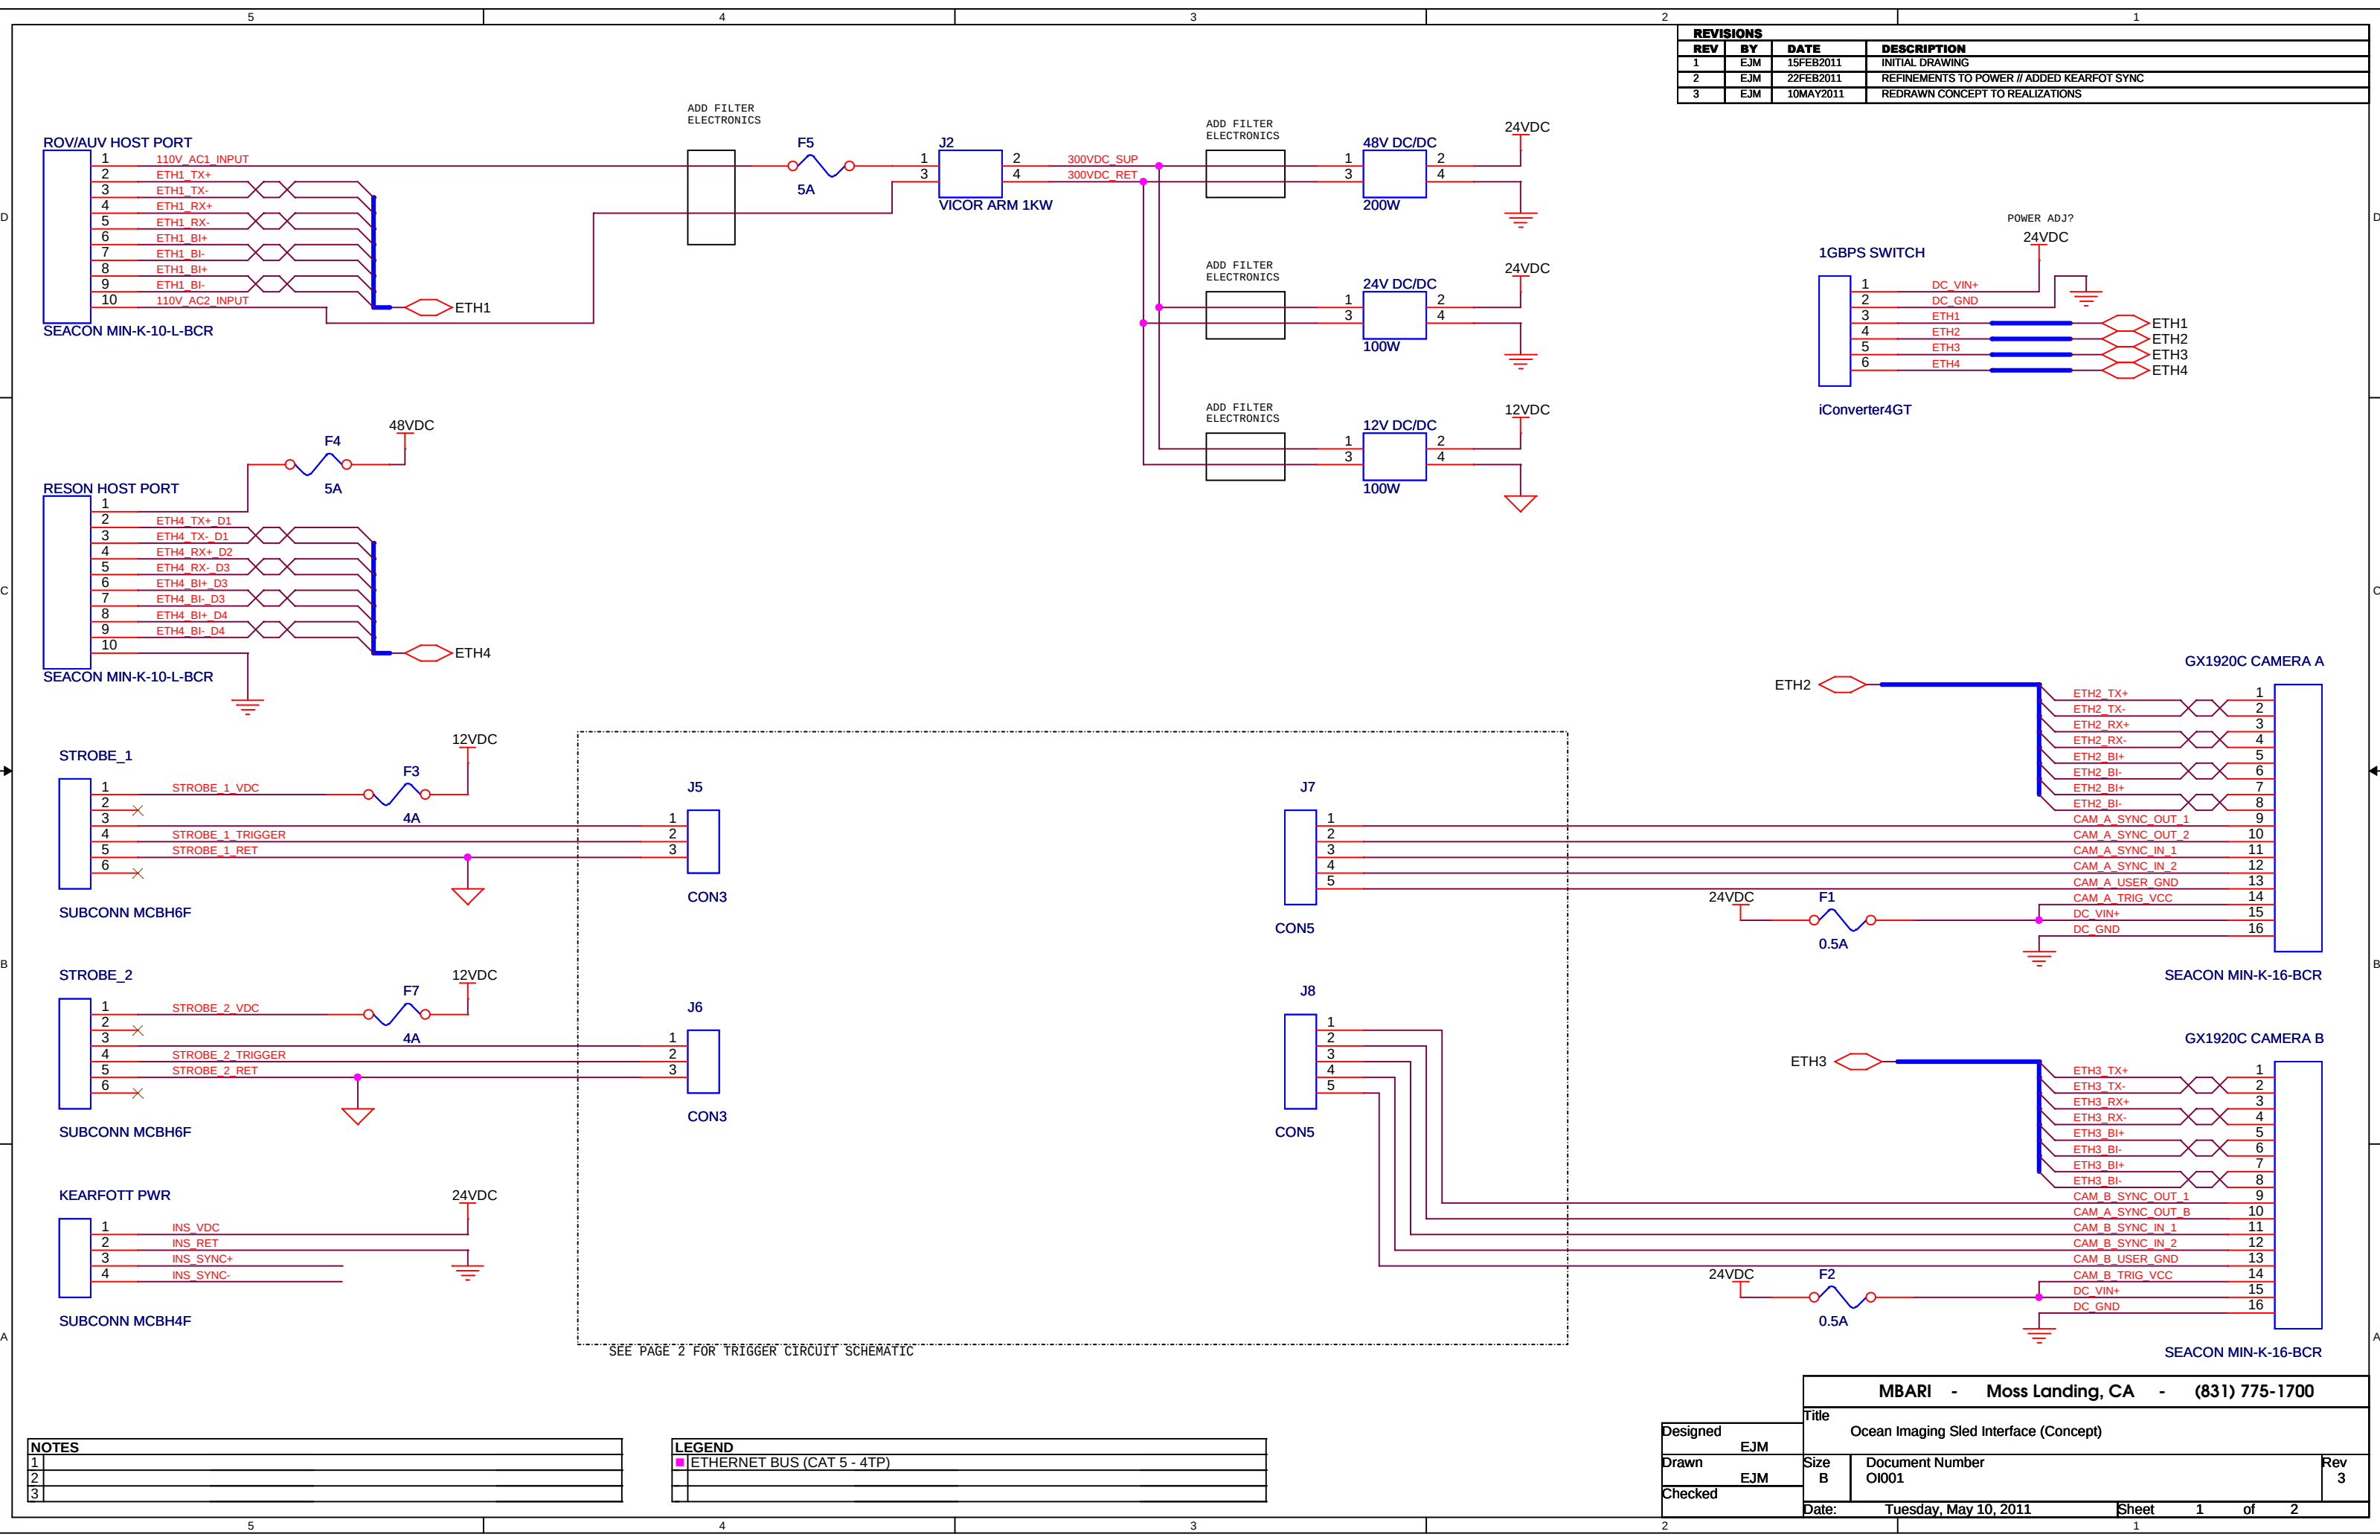
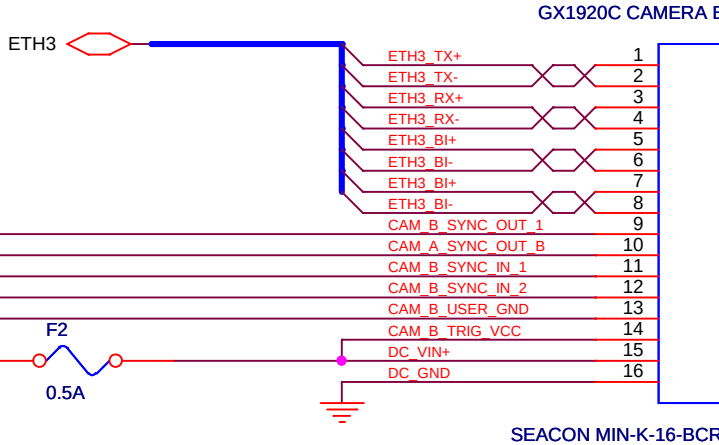


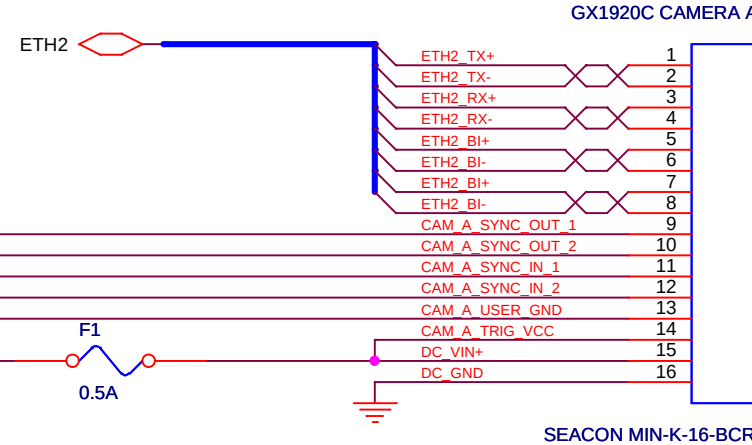

REVISIONS			
REV	BY	DATE	DESCRIPTION
1	EJM	15FEB2011	INITIAL DRAWING
2	EJM	22FEB2011	REFINEMENTS TO POWER // ADDED KEARFOTT SYNC
3	EJM	10MAY2011	REDRAWN CONCEPT TO REALIZATIONS

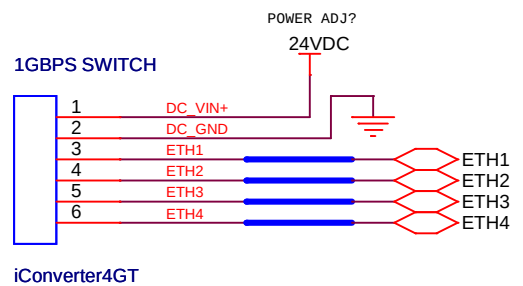

NOTES	
1	
2	
3	

LEGEND	
■	ETHERNET BUS (CAT 5 - 4TP)

Designed		EJM		Title		MBARI - Moss Landing, CA - (831) 775-1700	
Drawn		EJM		Size		Document Number	
Checked				B		OI001	
				Date:		Tuesday, May 10, 2011	
				Sheet		1 of 2	
						Rev	
						3	