

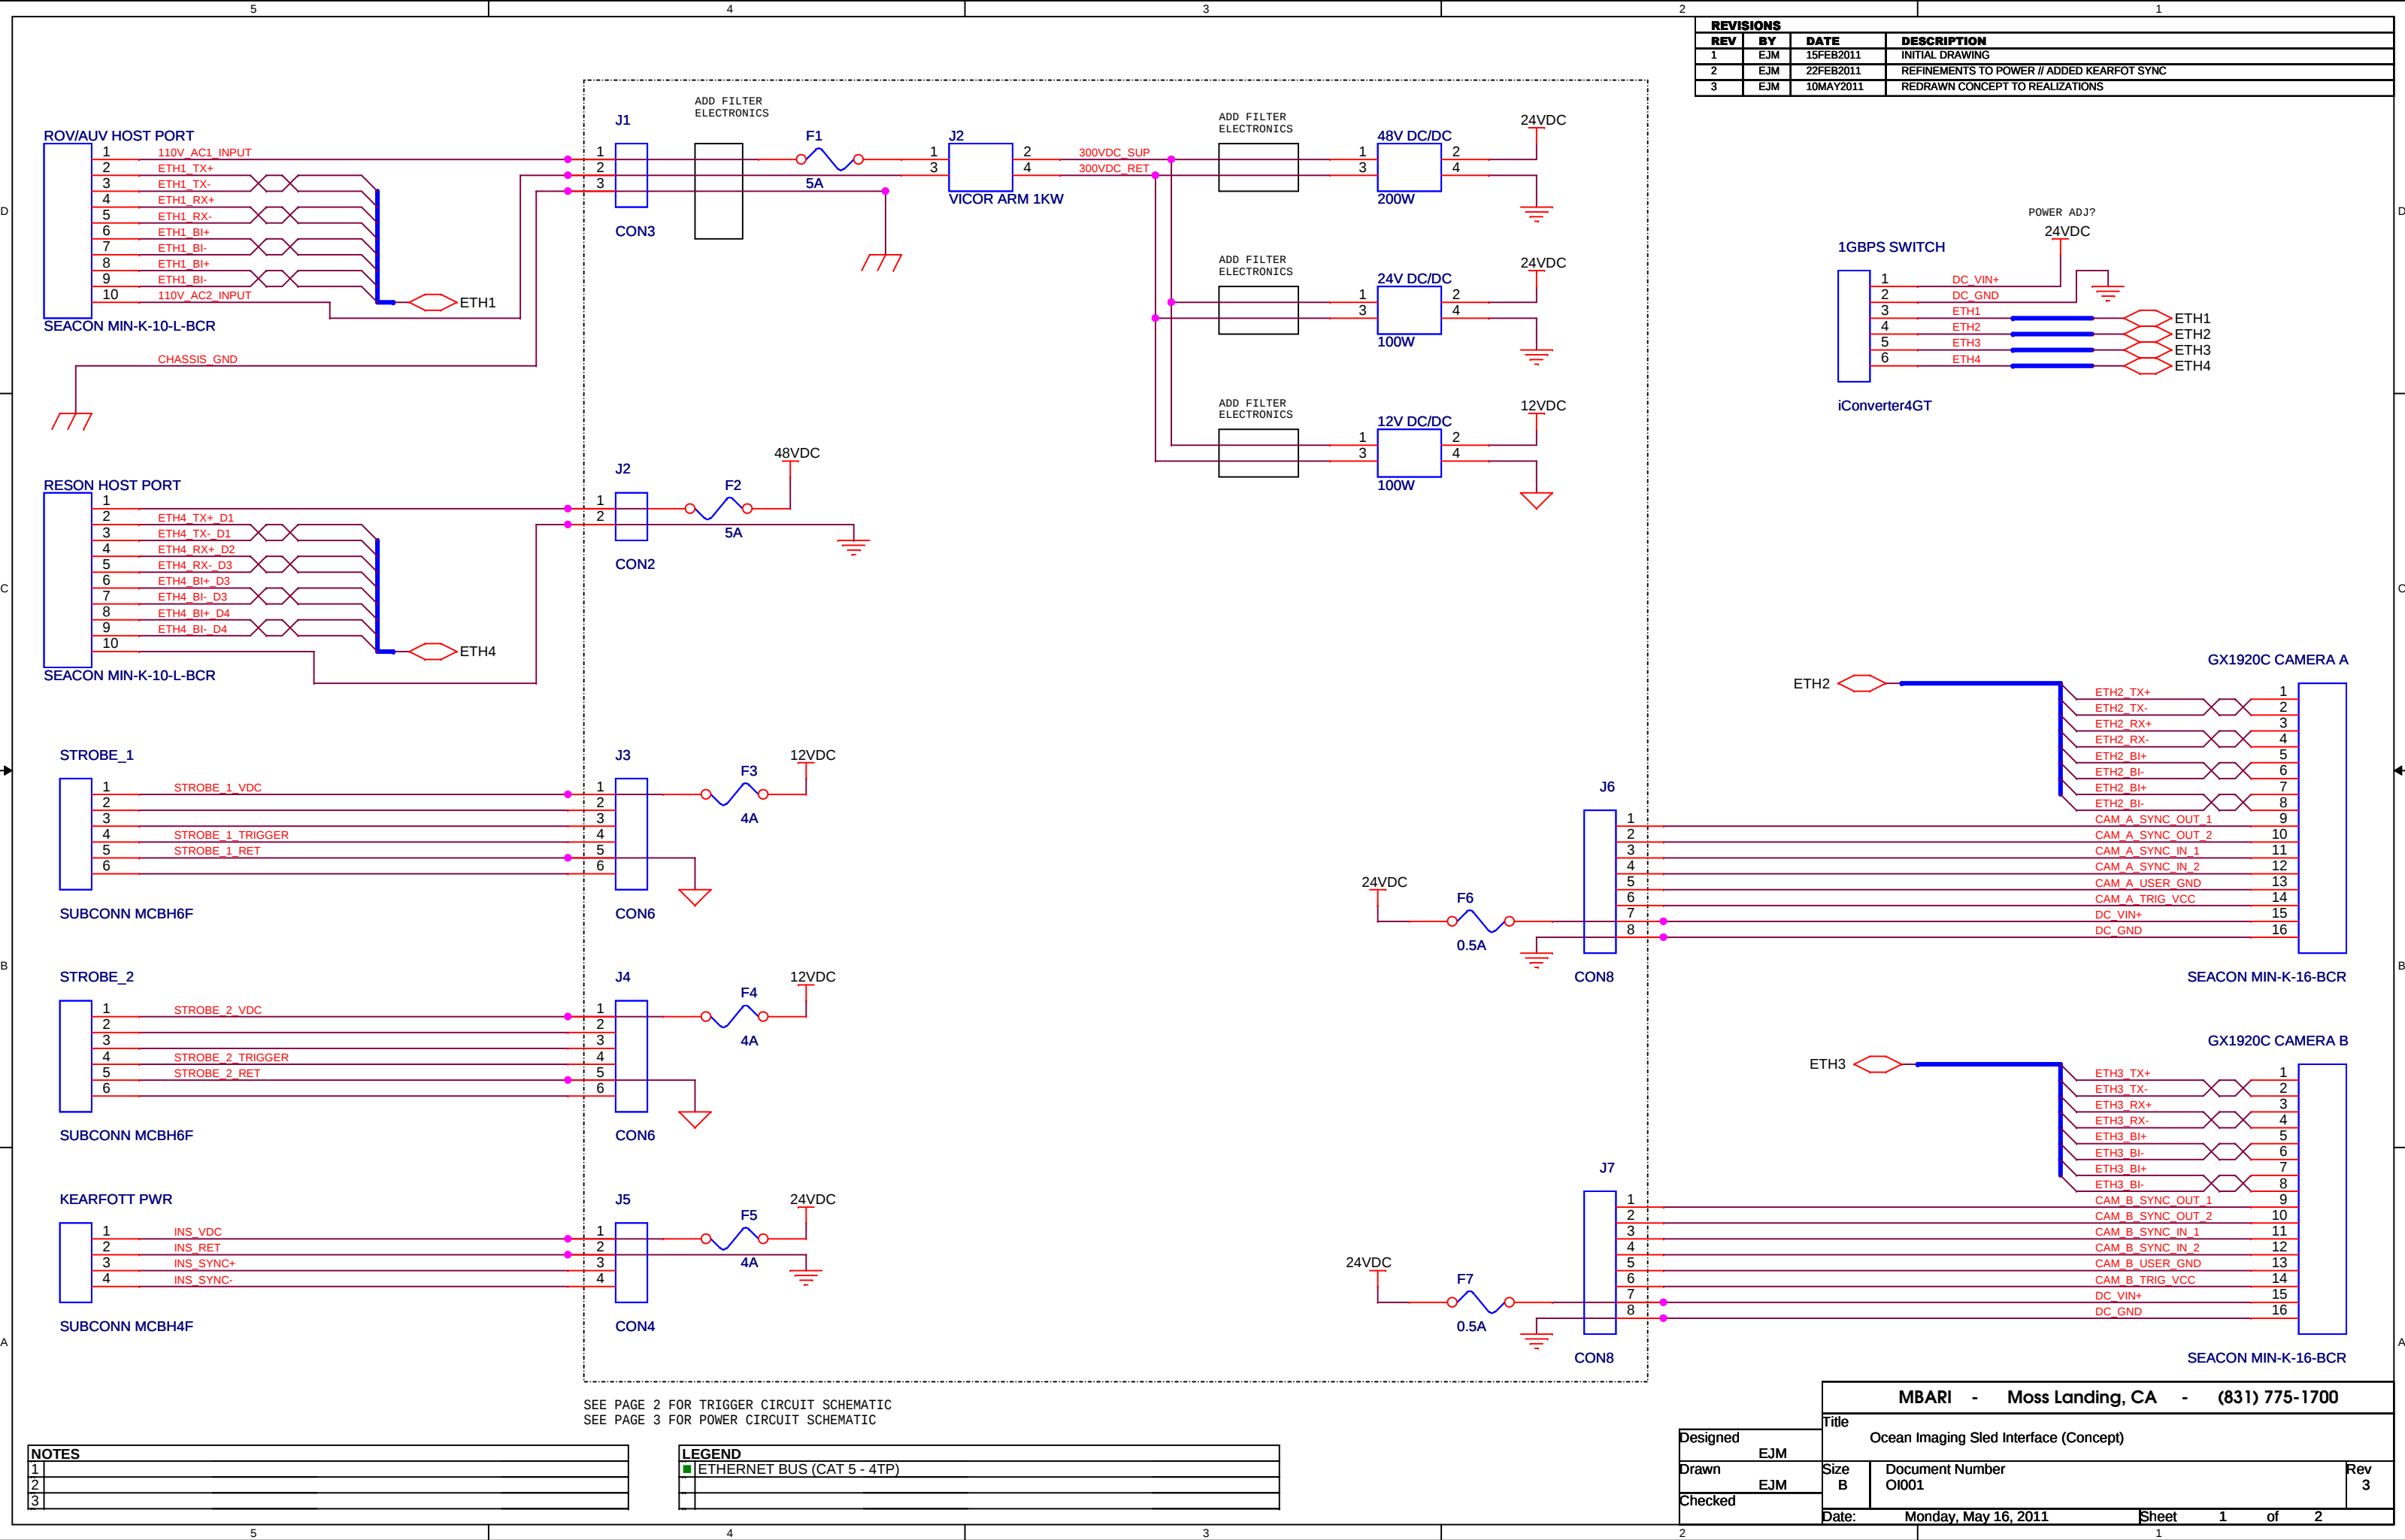
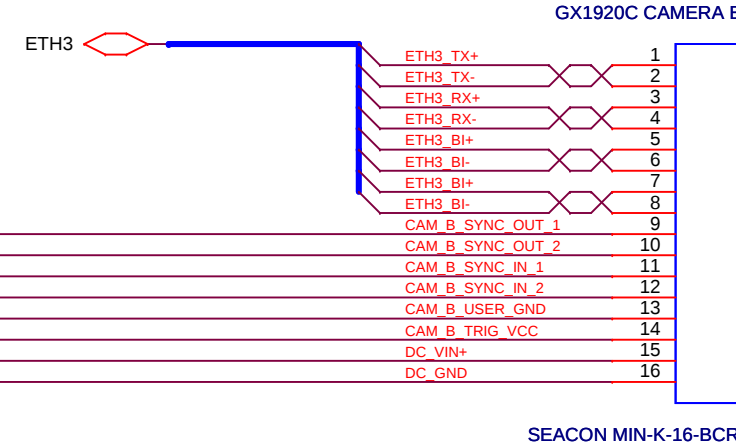


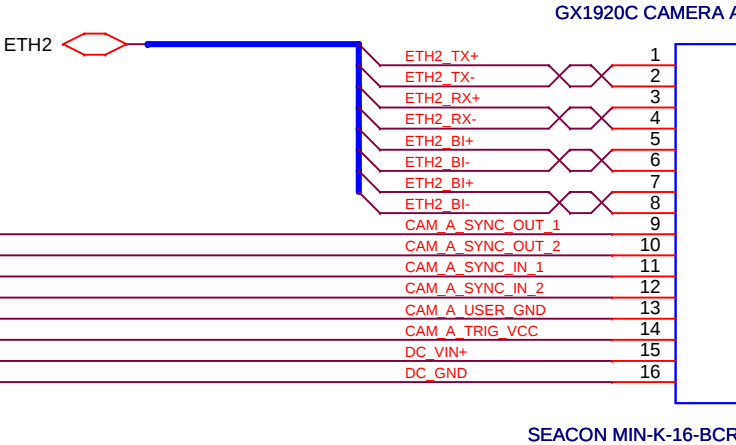

REVISIONS			
REV	BY	DATE	DESCRIPTION
1	EJM	15FEB2011	INITIAL DRAWING
2	EJM	22FEB2011	REFINEMENTS TO POWER // ADDED KEARFOTT SYNC
3	EJM	10MAY2011	REDRAWN CONCEPT TO REALIZATIONS

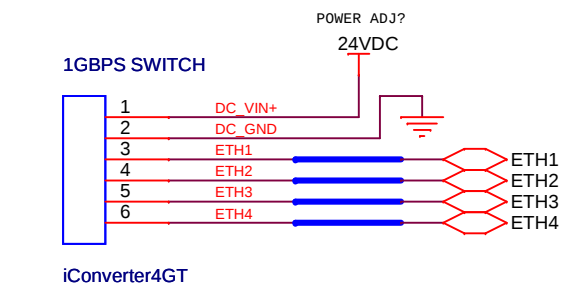


SEE PAGE 2 FOR TRIGGER CIRCUIT SCHEMATIC
SEE PAGE 3 FOR POWER CIRCUIT SCHEMATIC

NOTES	
1	
2	
3	

LEGEND	
■	ETHERNET BUS (CAT 5 - 4TP)

MBARI - Moss Landing, CA - (831) 775-1700			
Designed		Title	
EJM		Ocean Imaging Sled Interface (Concept)	
Drawn		Size	
EJM		B	
Checked		Document Number	
		OI001	
		Rev	
		3	
Date:		Monday, May 16, 2011	
		Sheet	
		1 of 2	

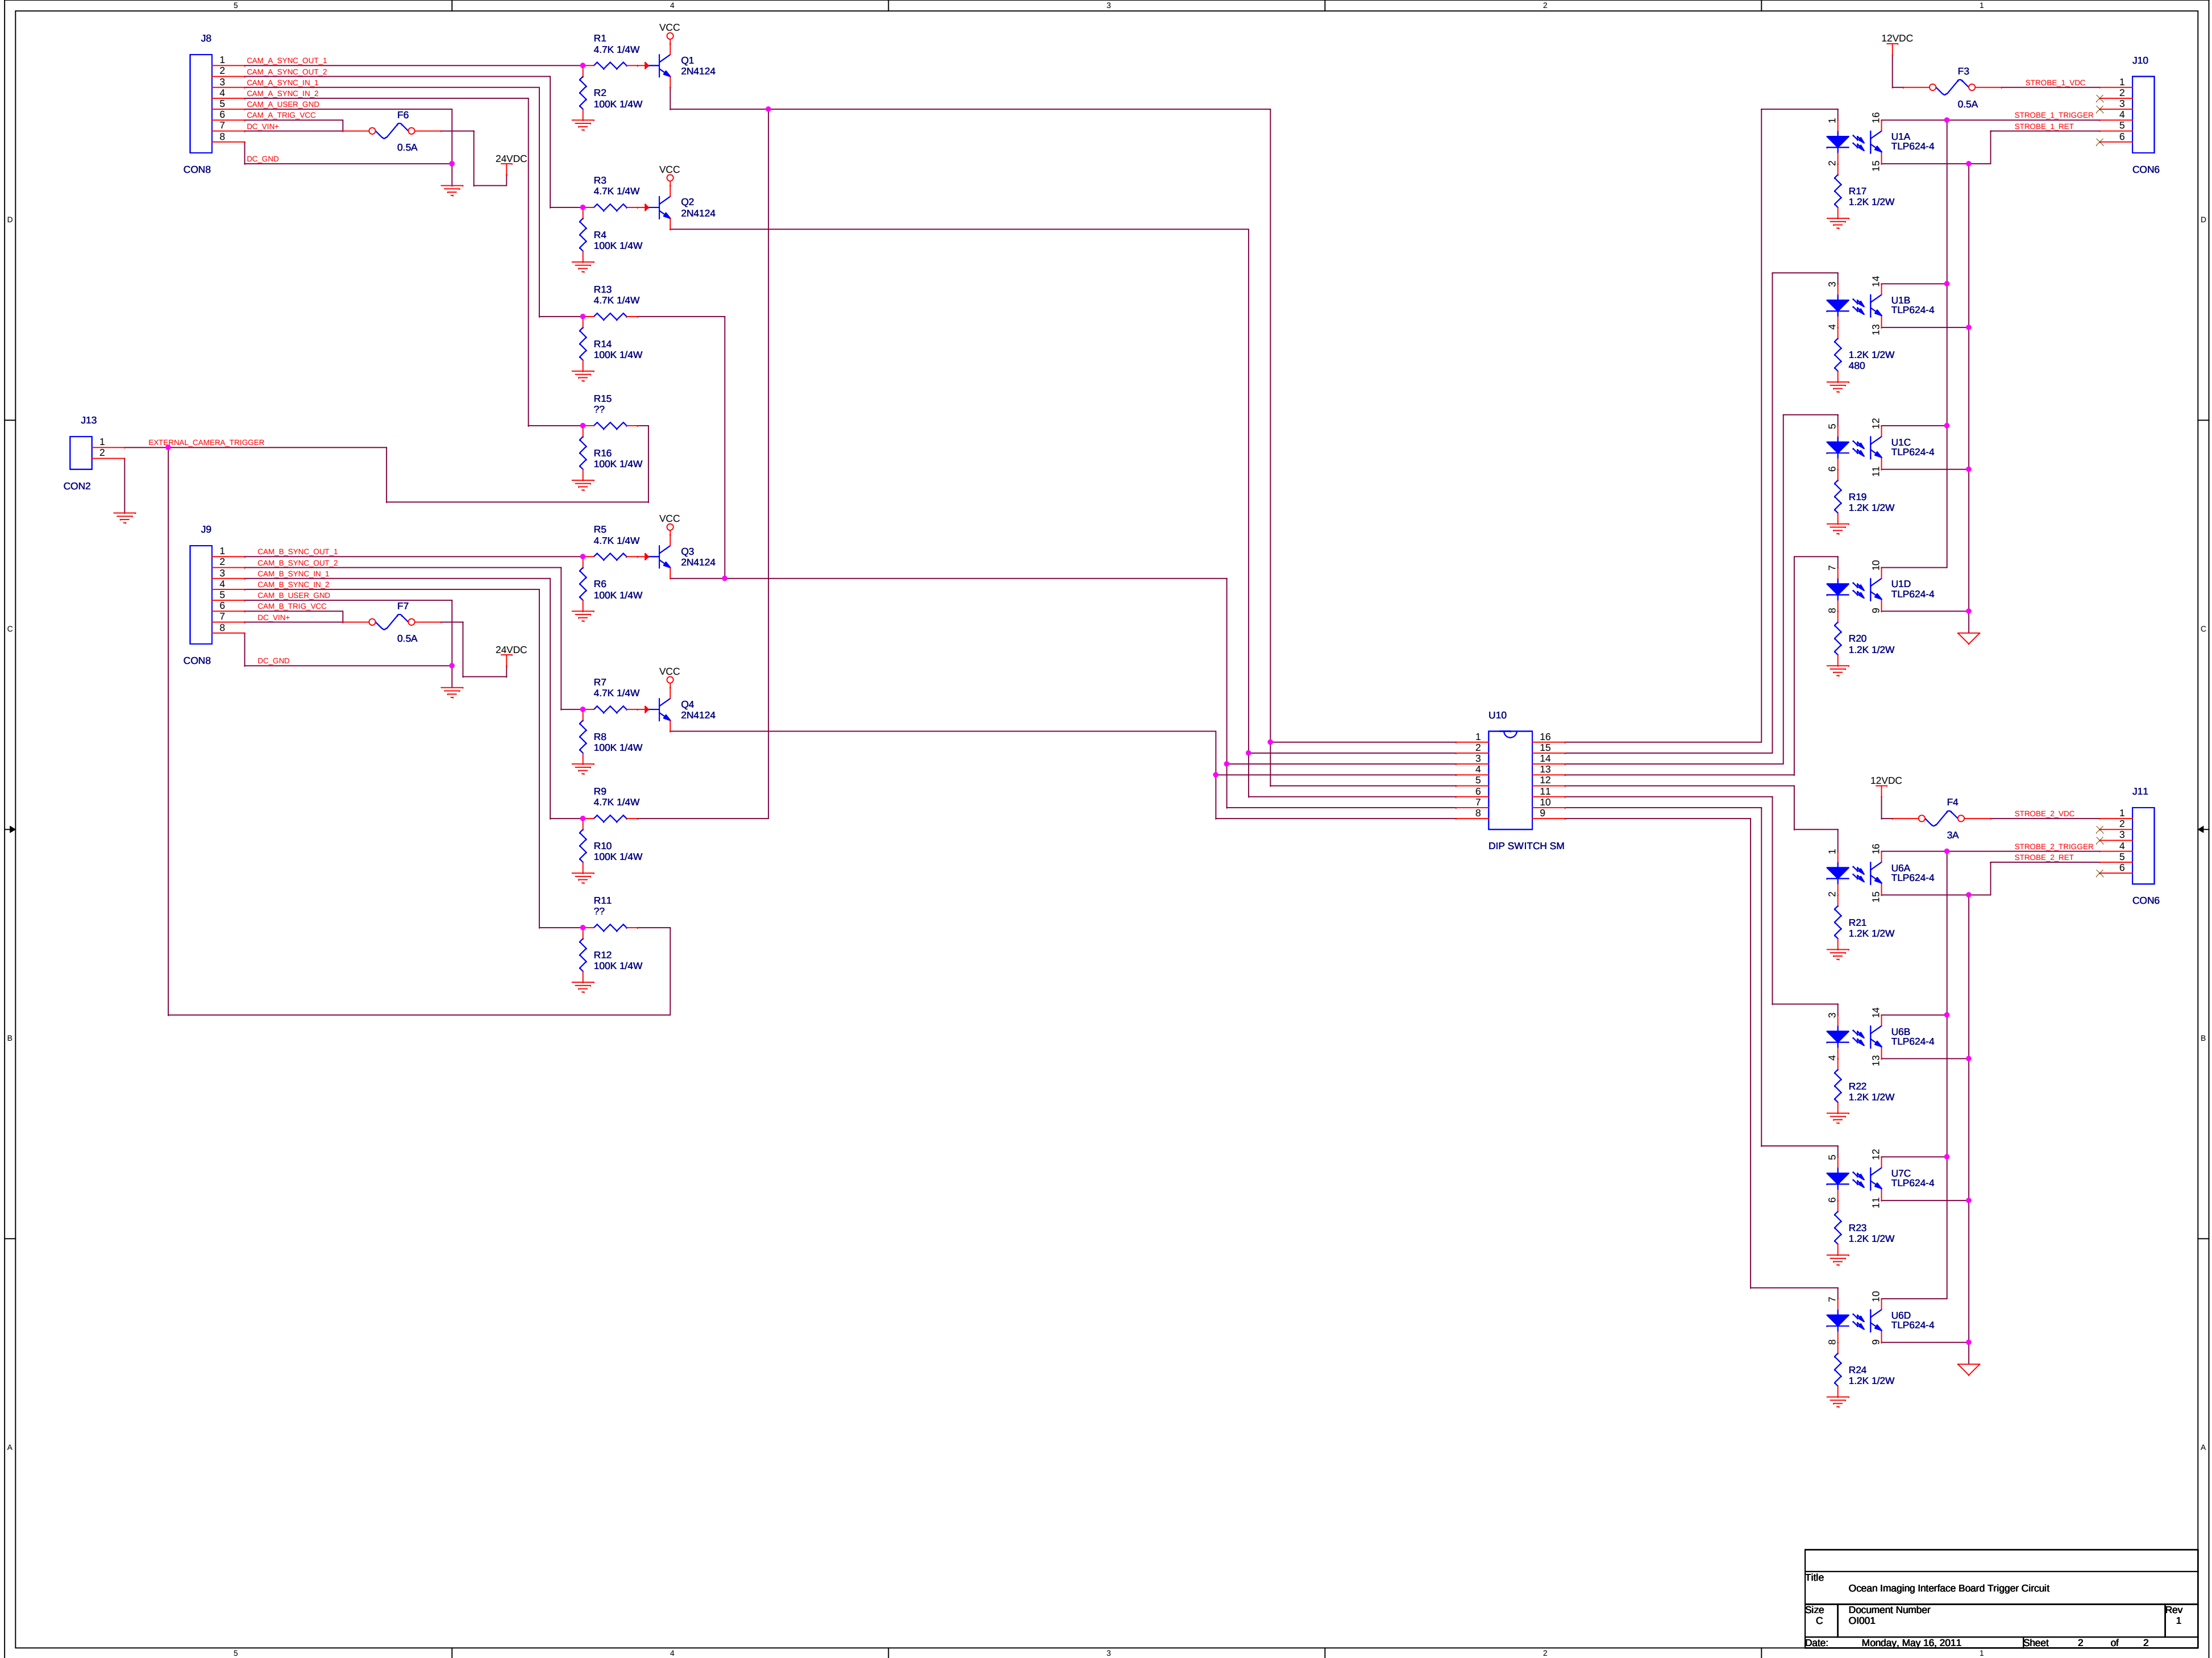

Title		
Ocean Imaging Interface Board Trigger Circuit		
Size	Document Number	Rev
C	OIO01	1
Date:	Monday, May 16, 2011	Sheet 2 of 2