


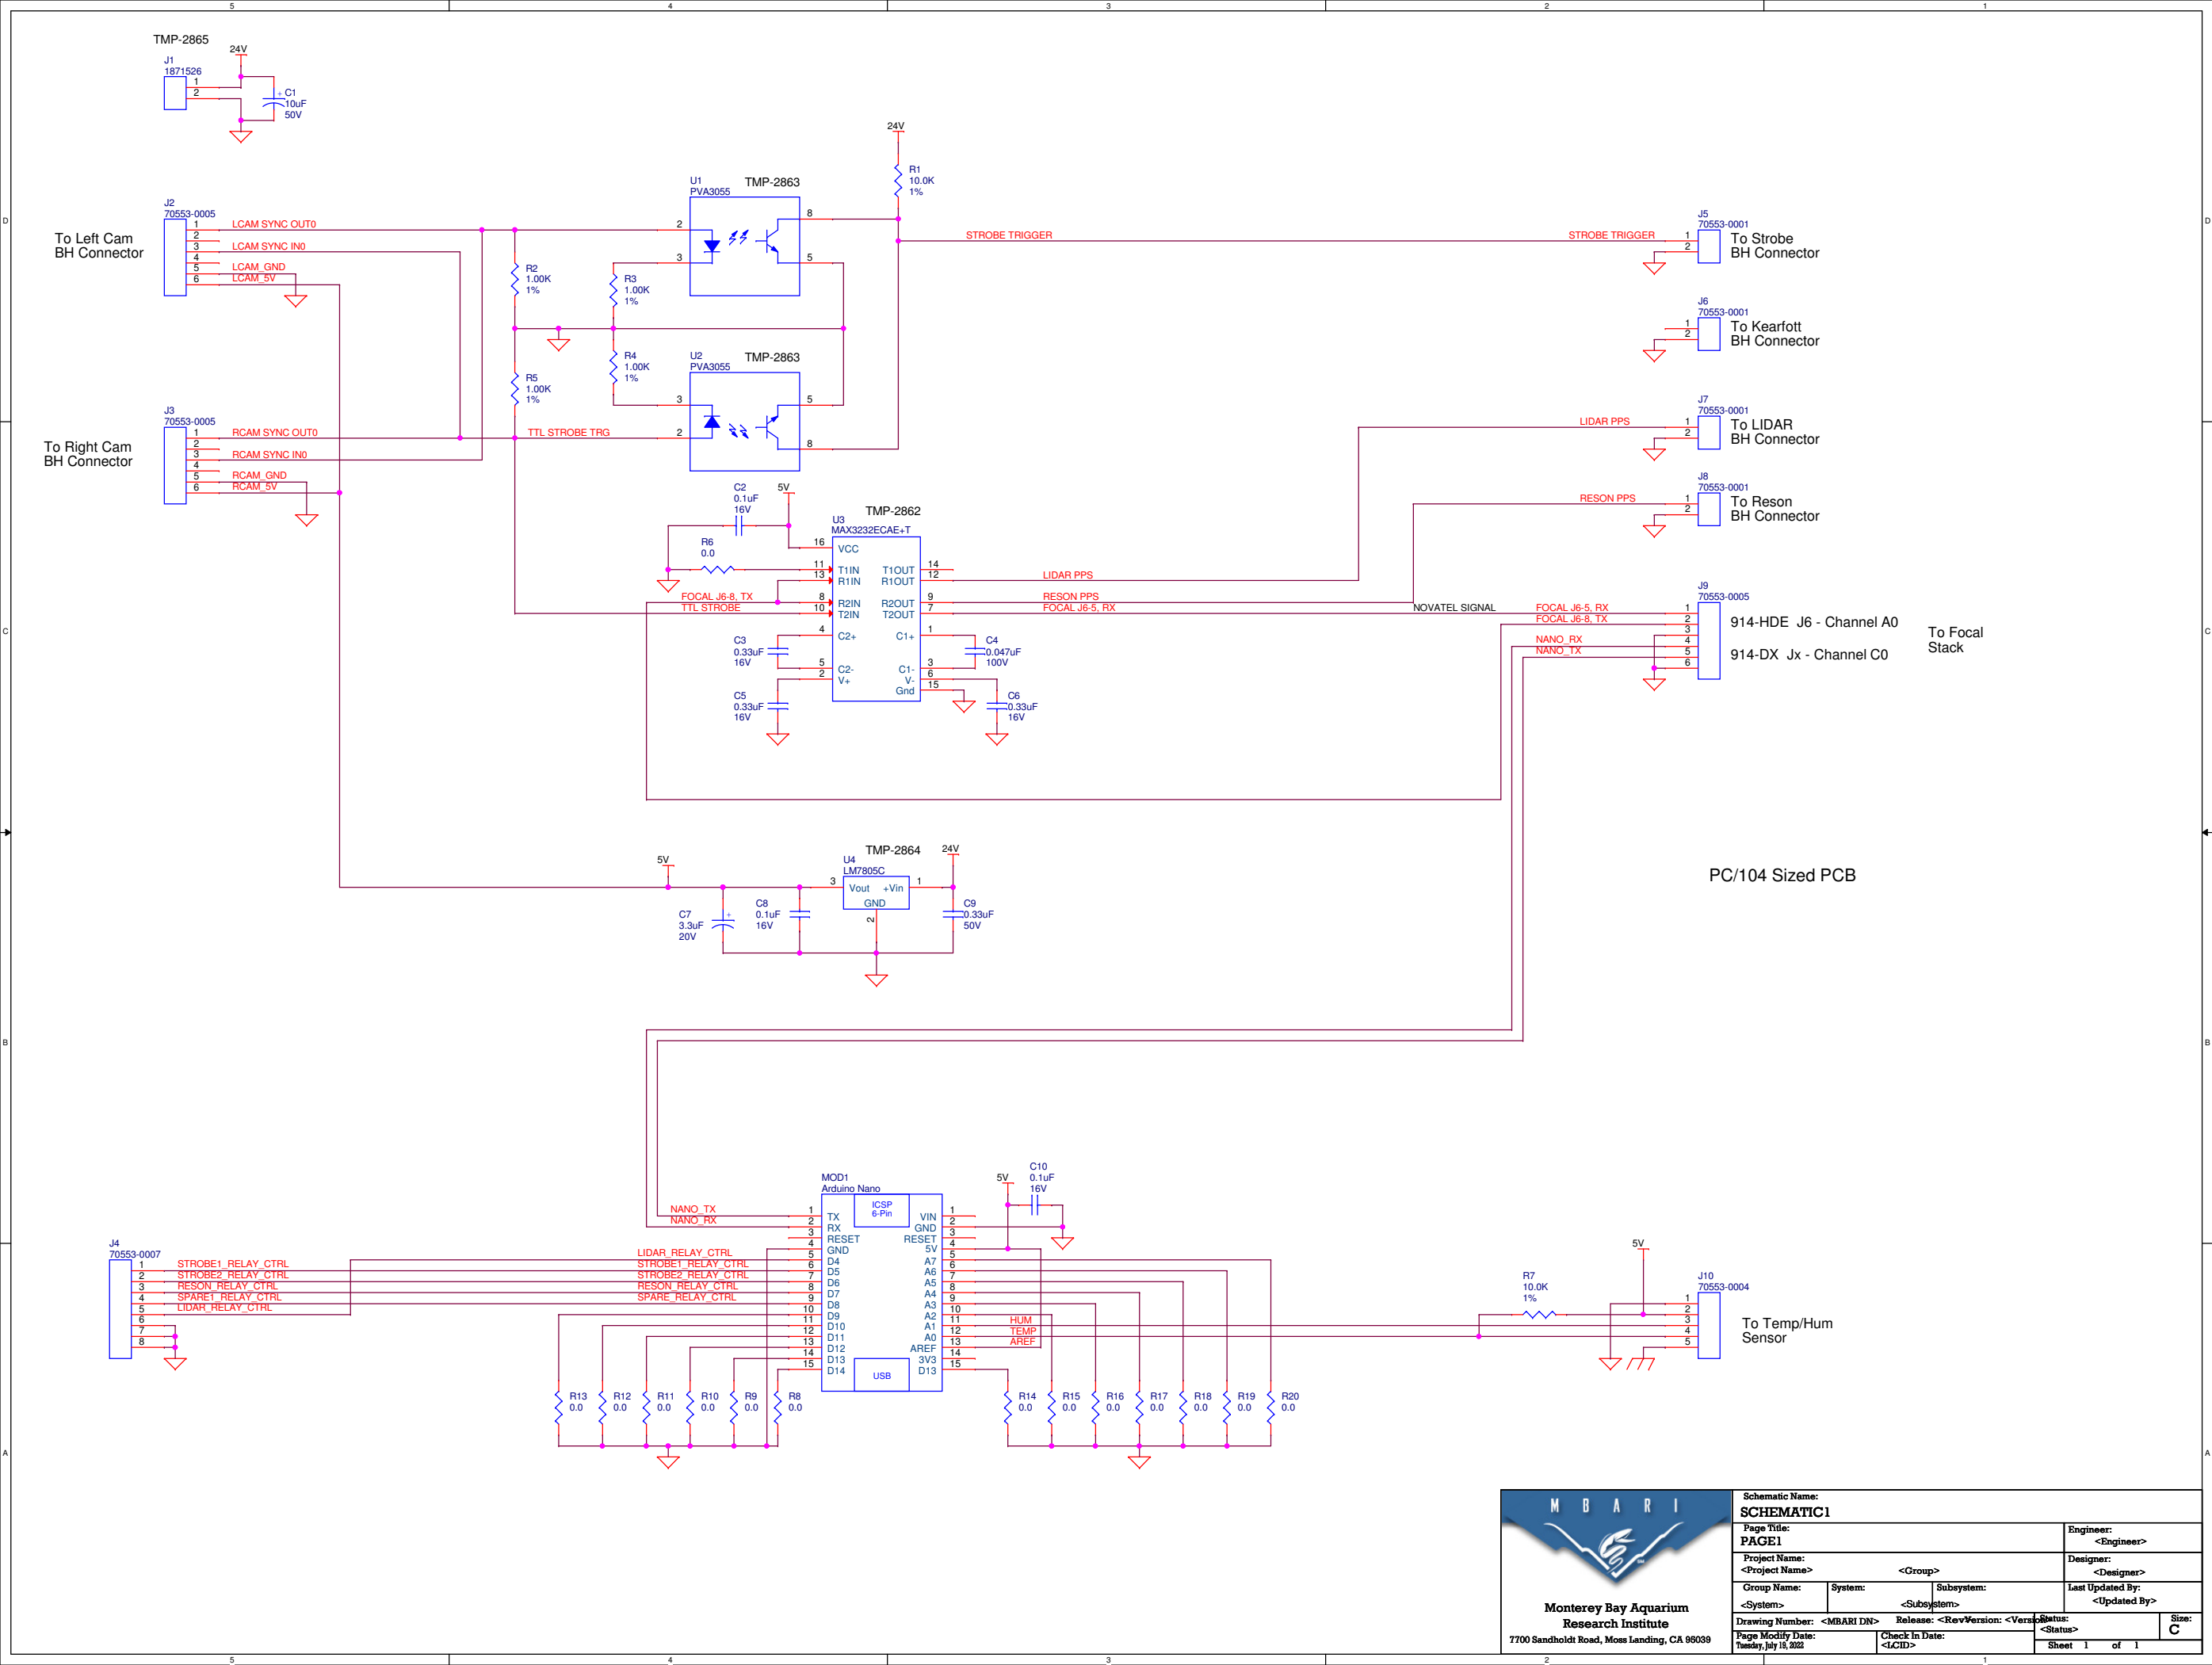

Schematic Name: SCHEMATIC1			
Page Title: PAGE1		Engineer: <Engineer>	
Project Name: <Project Name>		Designer: <Designer>	
Group Name: <System>	System: <Subsystem>	Subsystem: <Subsystem>	Last Updated By: <Updated By>
Drawing Number: <MBARI DN>	Release: <Rev>	Version: <Version>	Status: <Status>
Page Modify Date: Tuesday, July 18, 2023	Check In Date: <LCID>	Sheet 1 of 1	