



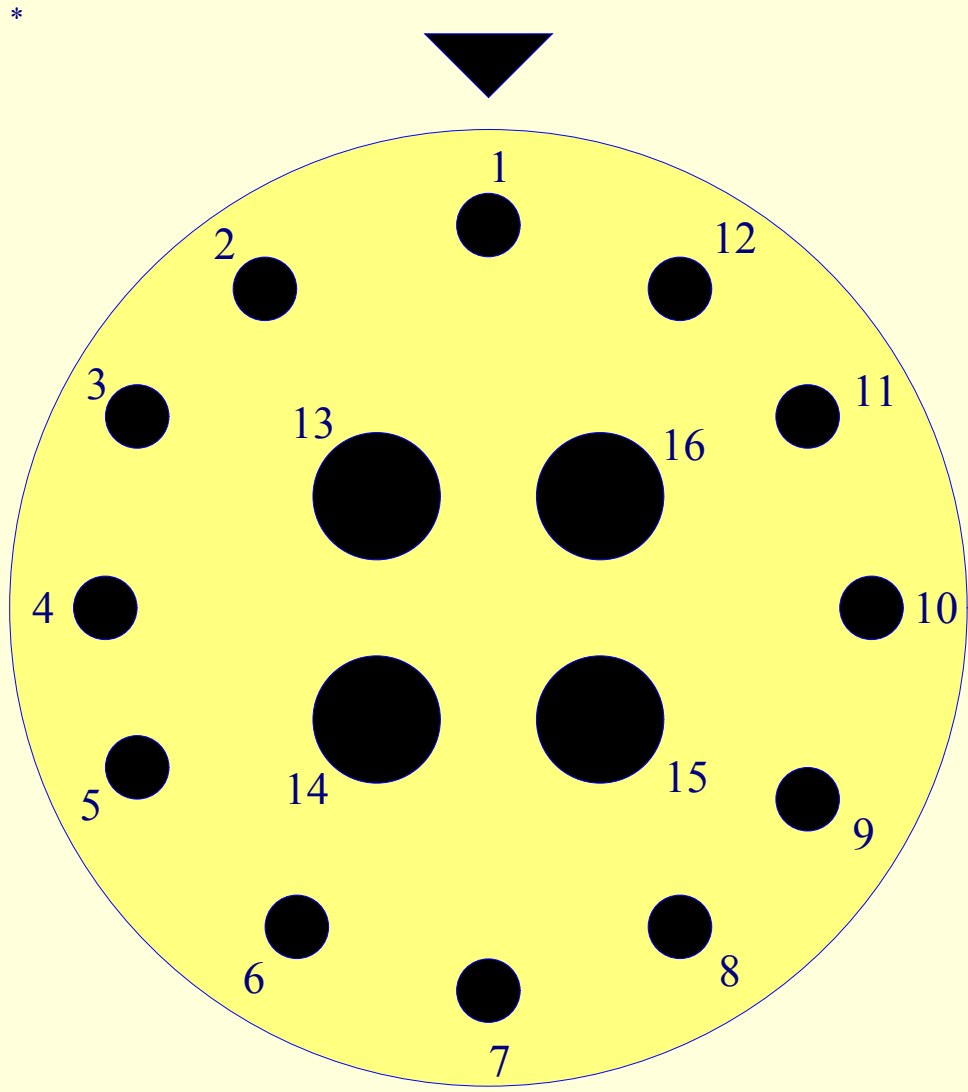


CCR Face View
4#20
12#22
300VDC Max



Note 1: 20AWG Twisted Pair Shields are Not Connected
Note 2: 14GA Shield Drain in cable is isolated from shield. Solder drain wire directly to shield



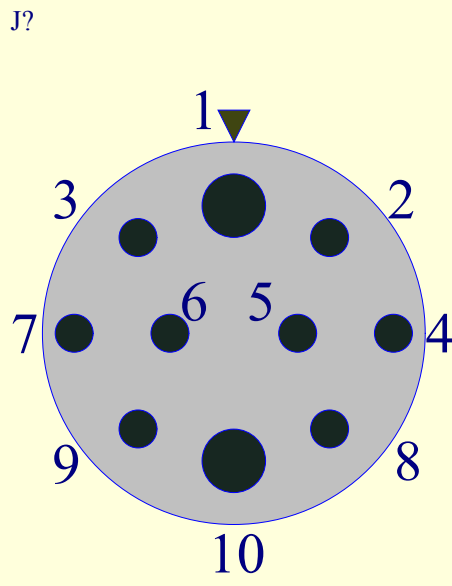


MINK-10-CCPL
Cable
Female Face

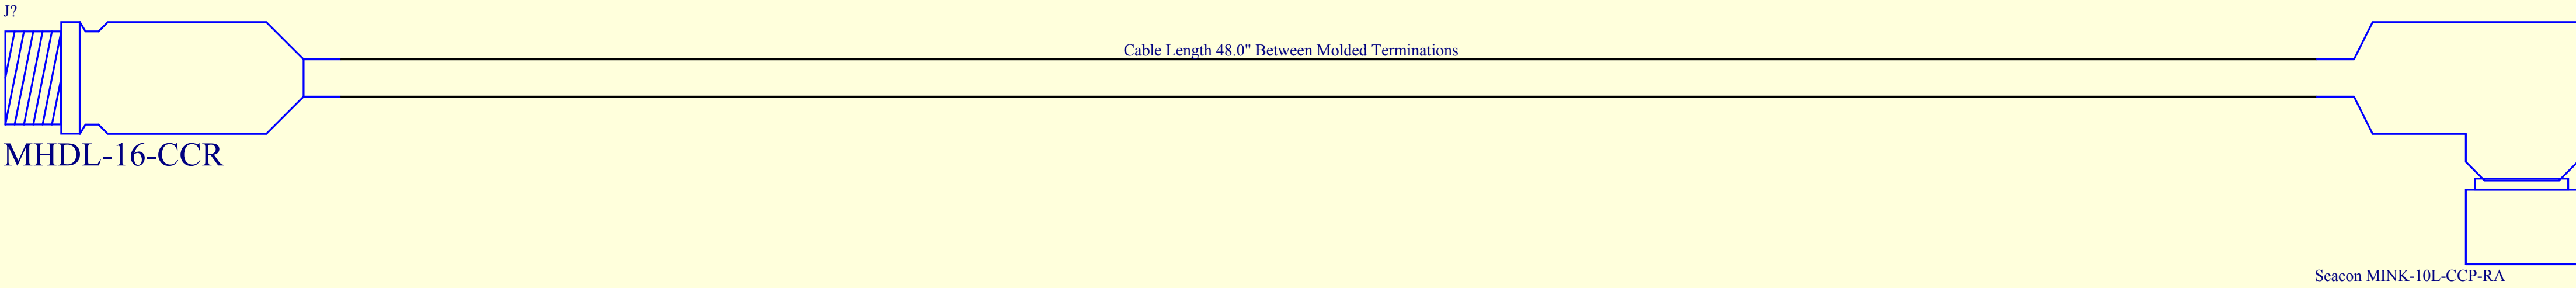


Title: *	
Engineer: Hans Thomas	
Checked: *	
Part No.: *	Rev: *
Sheet: * of *	Date: 3/2/2011



Mornado\ProjectLibrary\901110 Ocean Imaging\Schematics\Wet Cabling\Cable, Aft Battery to Can

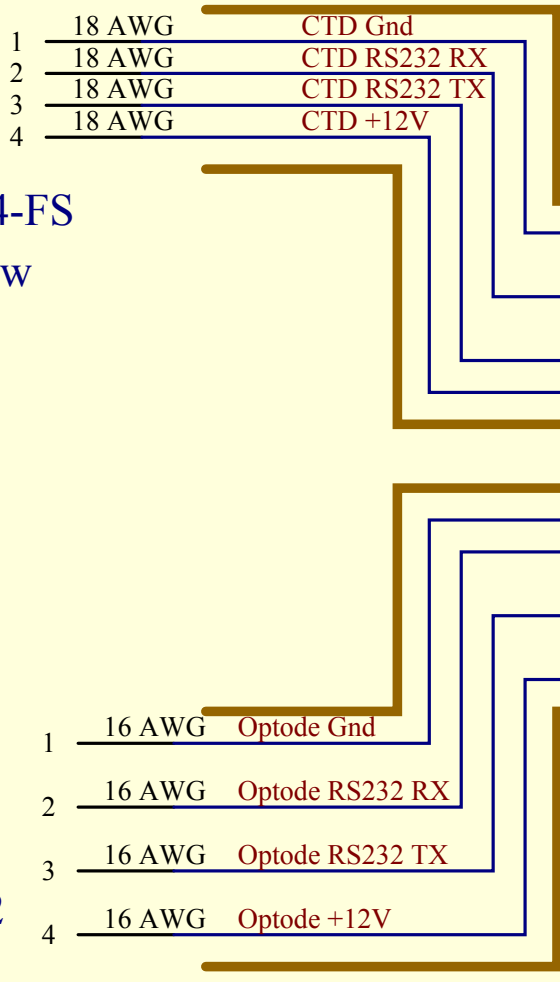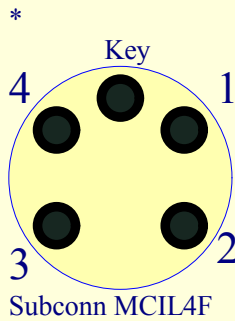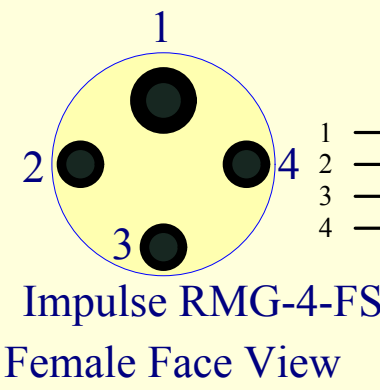

GND
RS-232 Rx
RS-232 Tx
+12VDC

 

Connects to Fwd Battery Housing

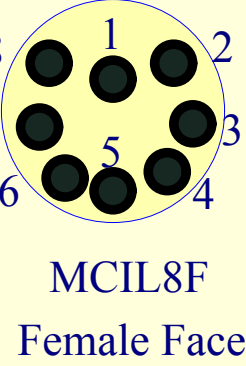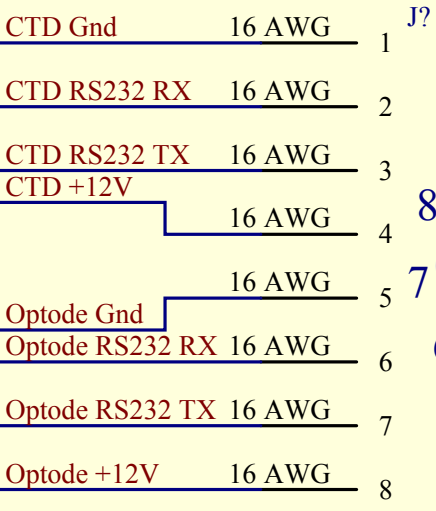


Title:	*
Engineer:	*
Checked:	*
Part No.:	* of *
Sheet:	Date: 3/2/2011

Mornado\ProjectLibrary\901110 Ocean Imaging\Schematics\Wet Cabling\Cable, Fwd Battery to CT

Connects to Imagenex 881L

J?

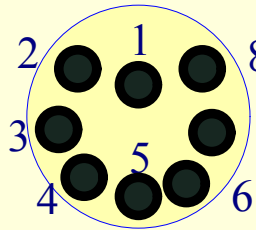


MCIL8F

Female Face

1	16 AWG	-VIN	BLK	16 AWG
2	16 AWG	TX+	WHT	16 AWG
3	16 AWG	+VIN	RED	16 AWG
4	16 AWG	TX-	GRN	16 AWG
5	16 AWG	RX+	ORG	16 AWG
6	16 AWG	RX-	BLU	16 AWG
7	16 AWG	TG+	WHT/BLK	16 AWG
8	16 AWG	TG-	RED/BLK	16 AWG


Connects to Fwd Battery Housing

J?

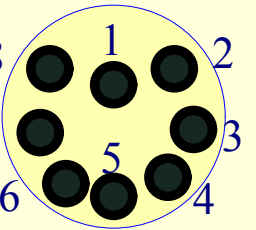

MCIL8F

Female Face

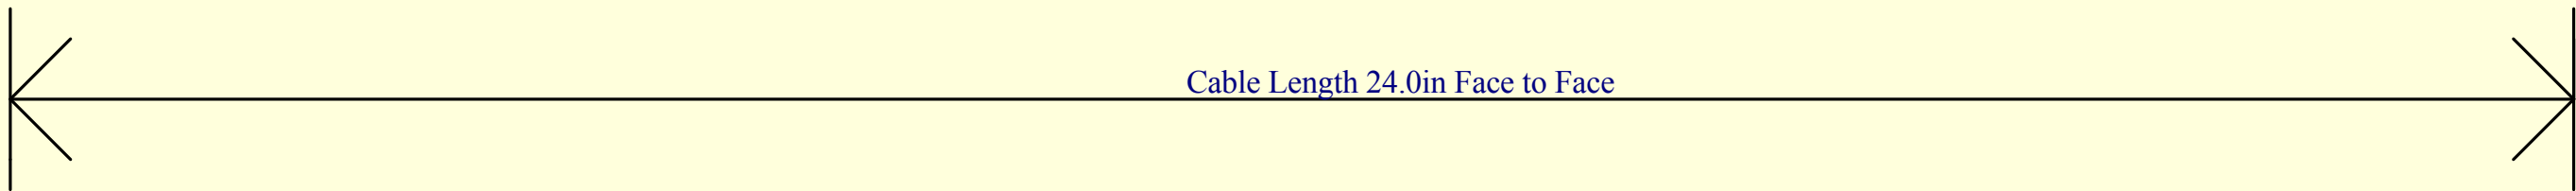

Cable Length 24.0in Face to Face



Title:	*
Engineer:	Hans Thomas
Checked:	*
Part No.:	* of *
Sheet:	Date: 3/2/2011

Mornado\ProjectLibrary\901110 Ocean Imaging\Schematics\Wet Cabling\Cable, Fwd Battery to Im