


Cable Type Falmat FM022208-11-M02
 AWG 14 Conductor equivalent is 4 x #20AWG
 Waterblocking (Cable Max?) present
 Twists on twp should be maintained to solder cups as best as possible.
 Jacket: Green Polyurethane
 Dia: 0.61"

MIN-K-10-CCPL

Connection configuration dependent on application requirements

MIN-K-10-CCPL

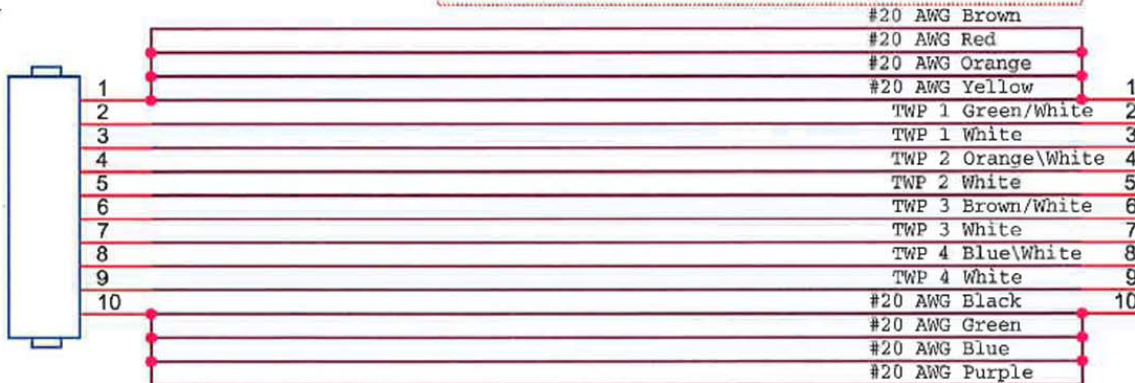

Title		ODI 12way to Seacon MIN-K-1-CCPL_AltGigE	
Size A	Document Number	Rev <Rev Co	
Date: Thursday, July 07, 2011		Sheet	1 of 1