
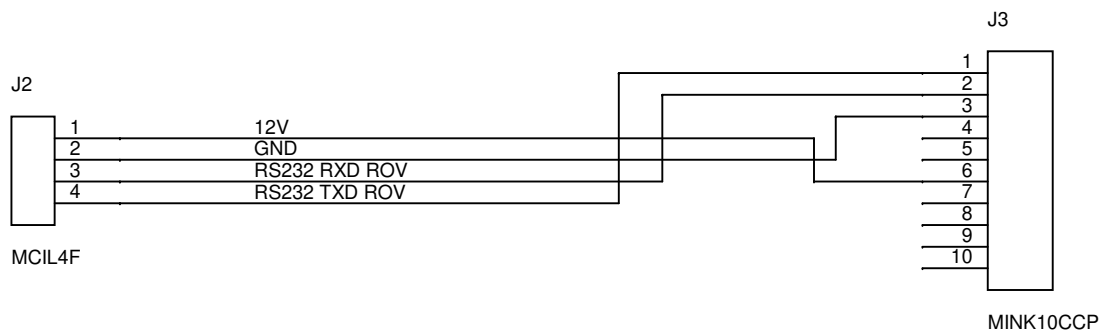


HALL SENSOR BOARD

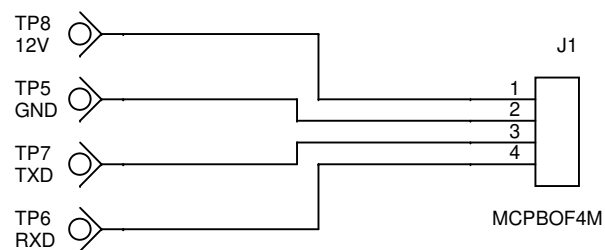

Monterey Bay Aquarium Research Institute
7700 Sandholdt Road, Moss Landing, CA 95039

Title
HALL SENSOR WIRING

Project
901101

EJM

Engineer

Size
A

Document Number
01

Part Number
wiring

Project File
<Project File>

Rev
1

EJM

Designer

Date: **Friday, February 02, 2018**

Sheet **1** of **1**