

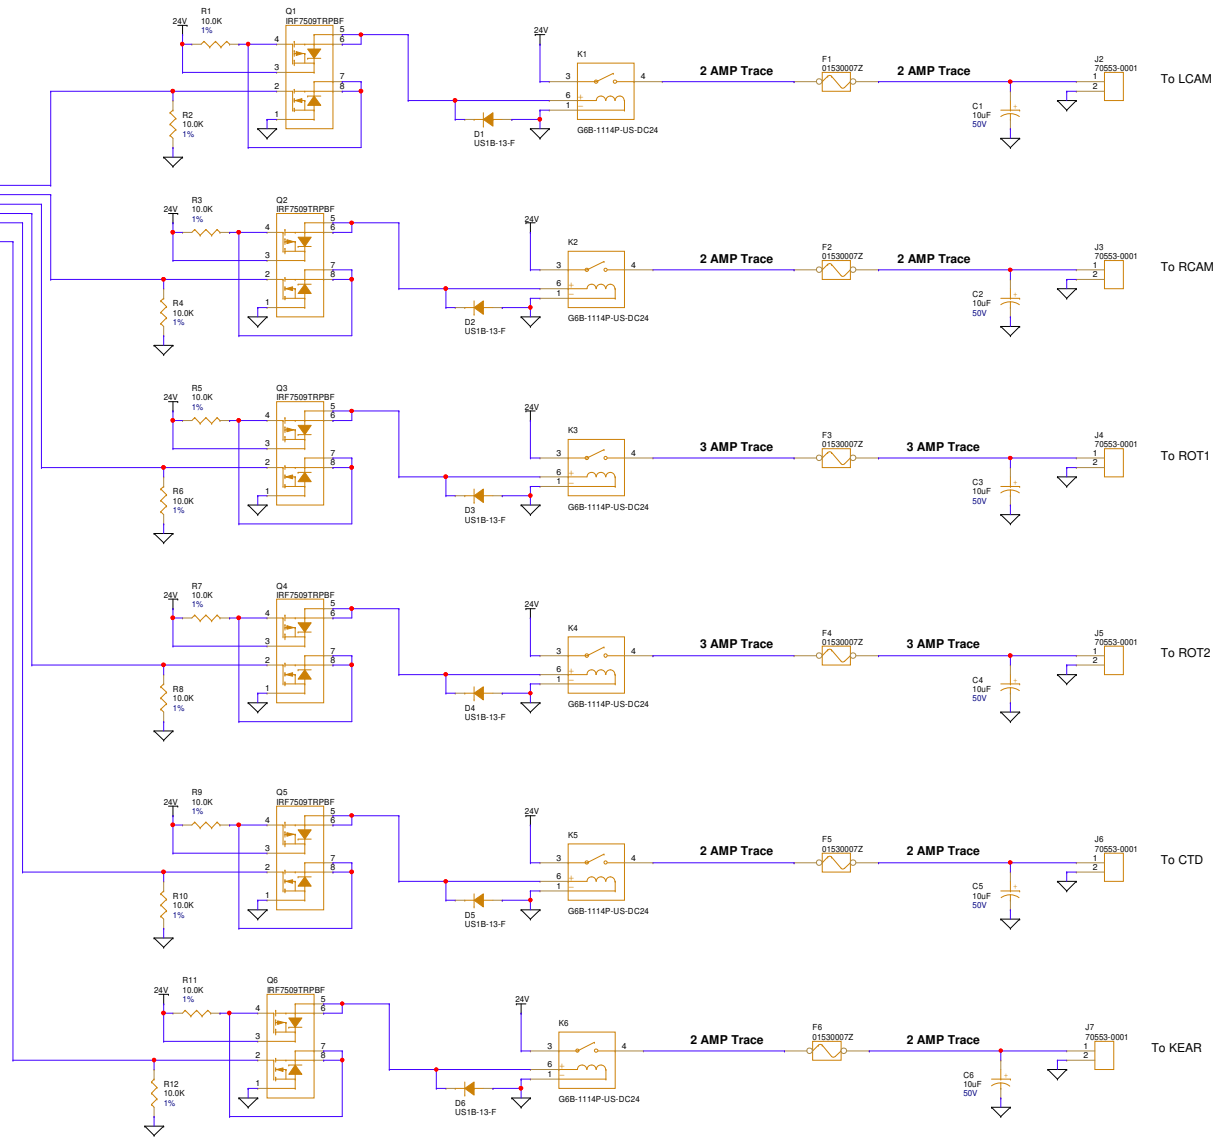


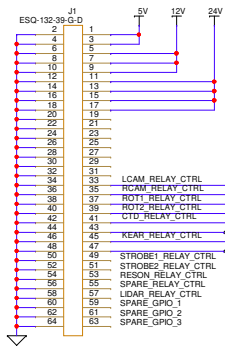

Monterey Bay Aquarium Research Institute 7700 Sandholdt Road, Moss Landing, CA 95038		Schematic Name: SCHEMATIC1	
		Page Title: PAGE 1	Engineer: <Engineer>
Project Name: <Project Name>	Group Name: <Group>	Designer: <Designer>	Checker: <Checker>
System: <System>	Subsystem: <Subsystem>	Use Updated By: <Updated By>	Sheet 1 of 8
Drawing Number: <Drawing Number>	Release: <Release>	Revision: <Revision>	Sheet C

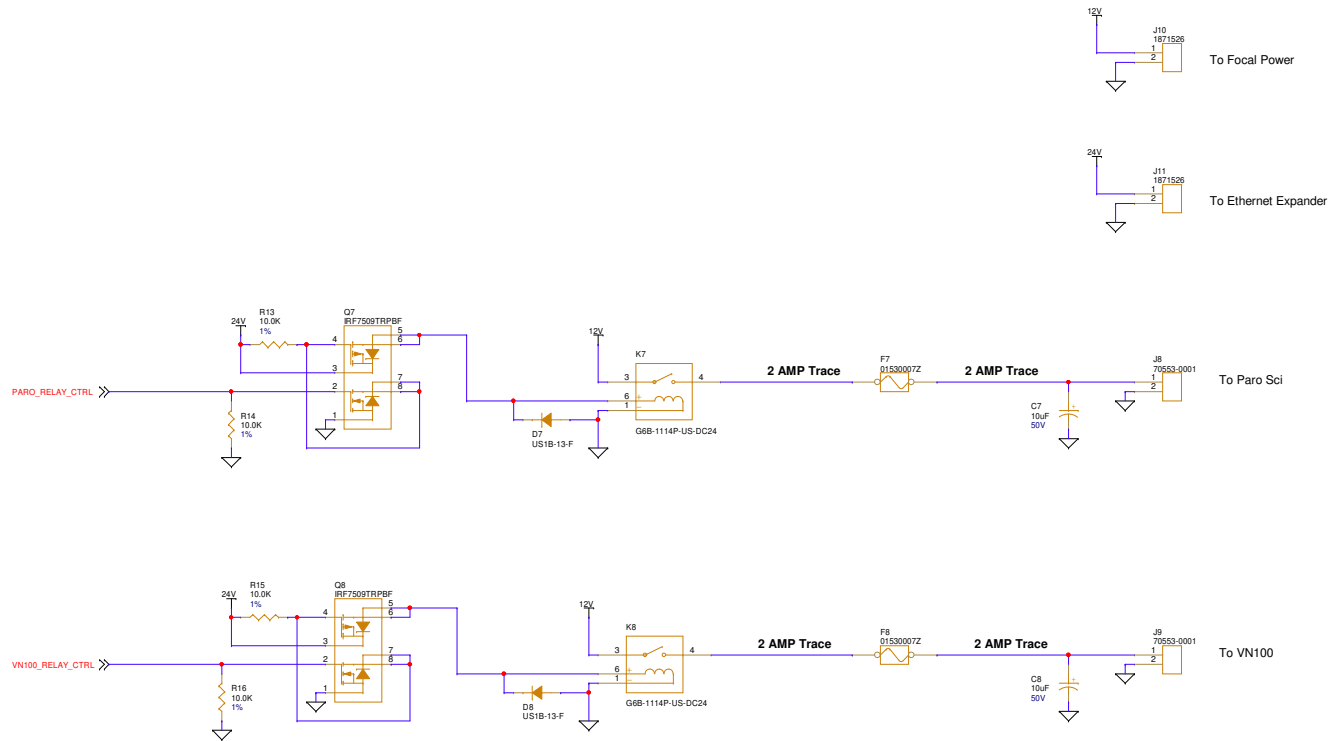

 Monterey Bay Aquarium Research Institute 7700 Sandholdt Road, Moss Landing, CA 95030		Schematic Name: SCHEMATIC1	
		Page Title: PAGE2	Engineer: <Engineer>
Project Name: <Project Name>	Group Name: <Group>	Designer: <Designer>	
System: <System>	Subsystem: <Subsystem>	Last Updated By: <Updated By>	
Drawing Number: <Drawing Number>	Release: <Release>	Revision: <Revision>	Sheet: 3 of 3
Project Name: <Project Name>	Group Name: <Group>	Designer: <Designer>	Sheet: C