

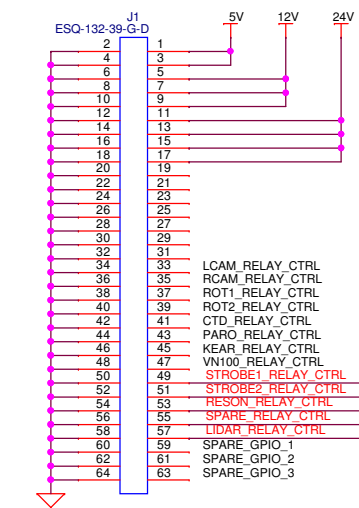
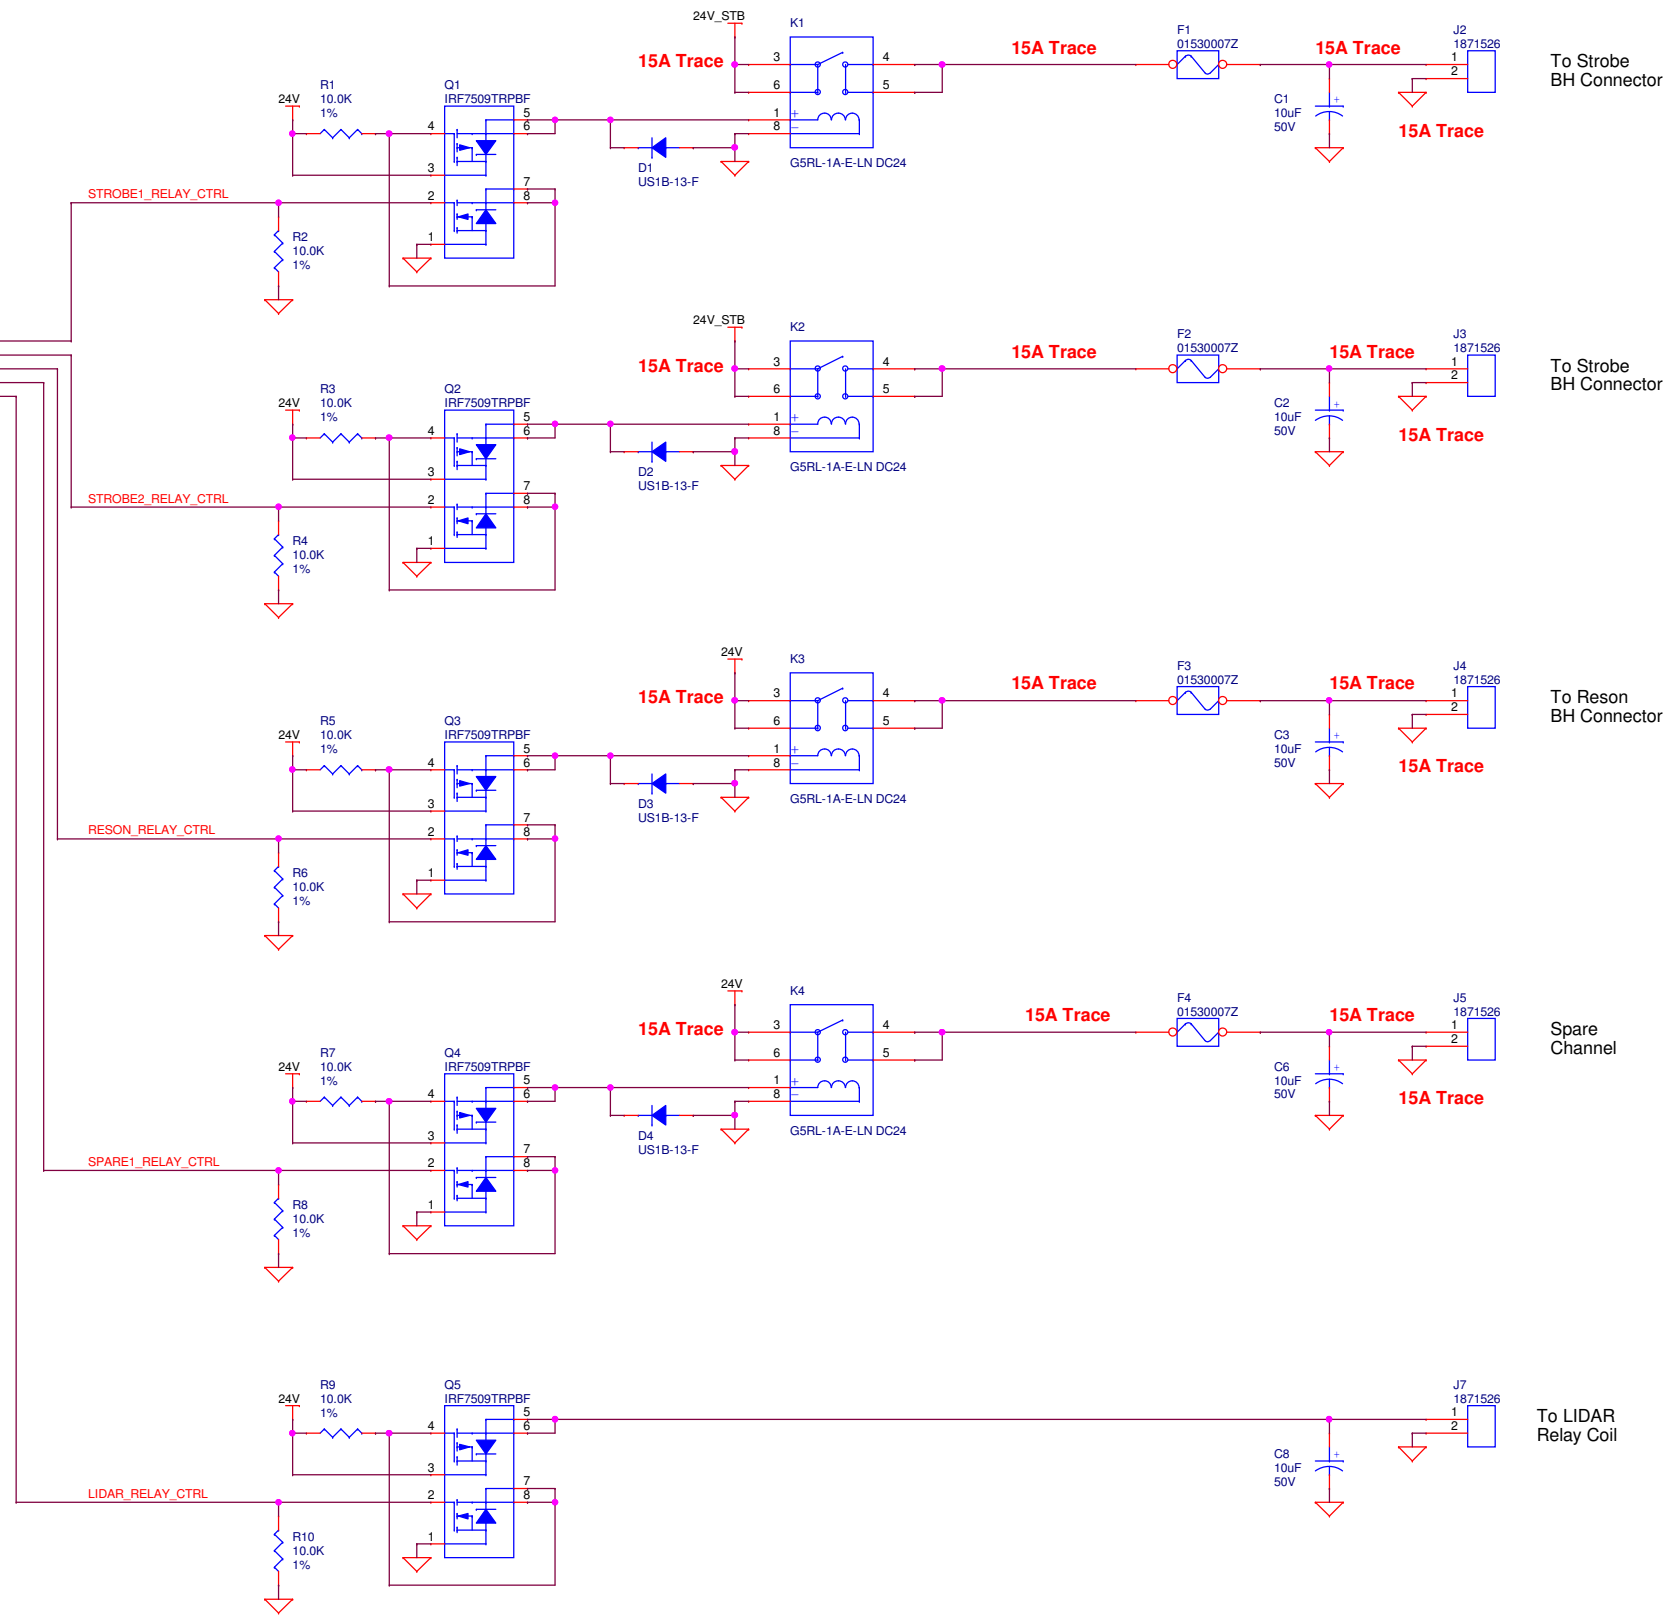
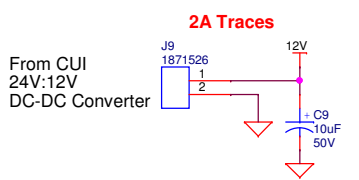
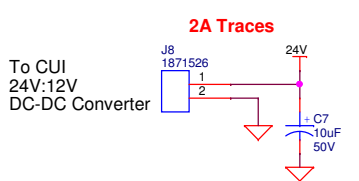


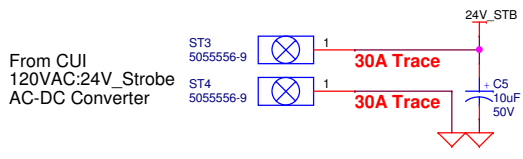

- LCAM_RELAY_CTRL
- RCAM_RELAY_CTRL
- ROT1_RELAY_CTRL
- ROT2_RELAY_CTRL
- CTD_RELAY_CTRL
- PARO_RELAY_CTRL
- KEAR_RELAY_CTRL
- WN100_RELAY_CTRL
- STROBE1_RELAY_CTRL
- STROBE2_RELAY_CTRL
- RESON_RELAY_CTRL
- SPARE_RELAY_CTRL
- LIDAR_RELAY_CTRL
- SPARE_GPIO_1
- SPARE_GPIO_2
- SPARE_GPIO_3

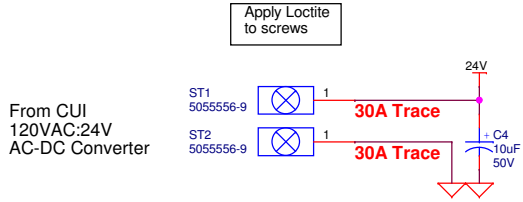

Monterey Bay Aquarium
Research Institute
7700 Sandholdt Road, Moss Landing, CA 95039

Schematic Name: SCHEMATIC1			
Page Title: PAGE1		Engineer: <Engineer>	
Project Name: <Project Name>		Designer: <Designer>	
Group Name: <System>	System: <Subsystem>	Subsystem: <Subsystem>	Last Updated By: <Updated By>
Drawing Number: <MBARI DN>	Release: <Rev>	Version: <Version>	Status: <Status>
Page Modify Date: Thursday, February 16, 2023	Check In Date: <LCID>	Sheet 1 of 1	