


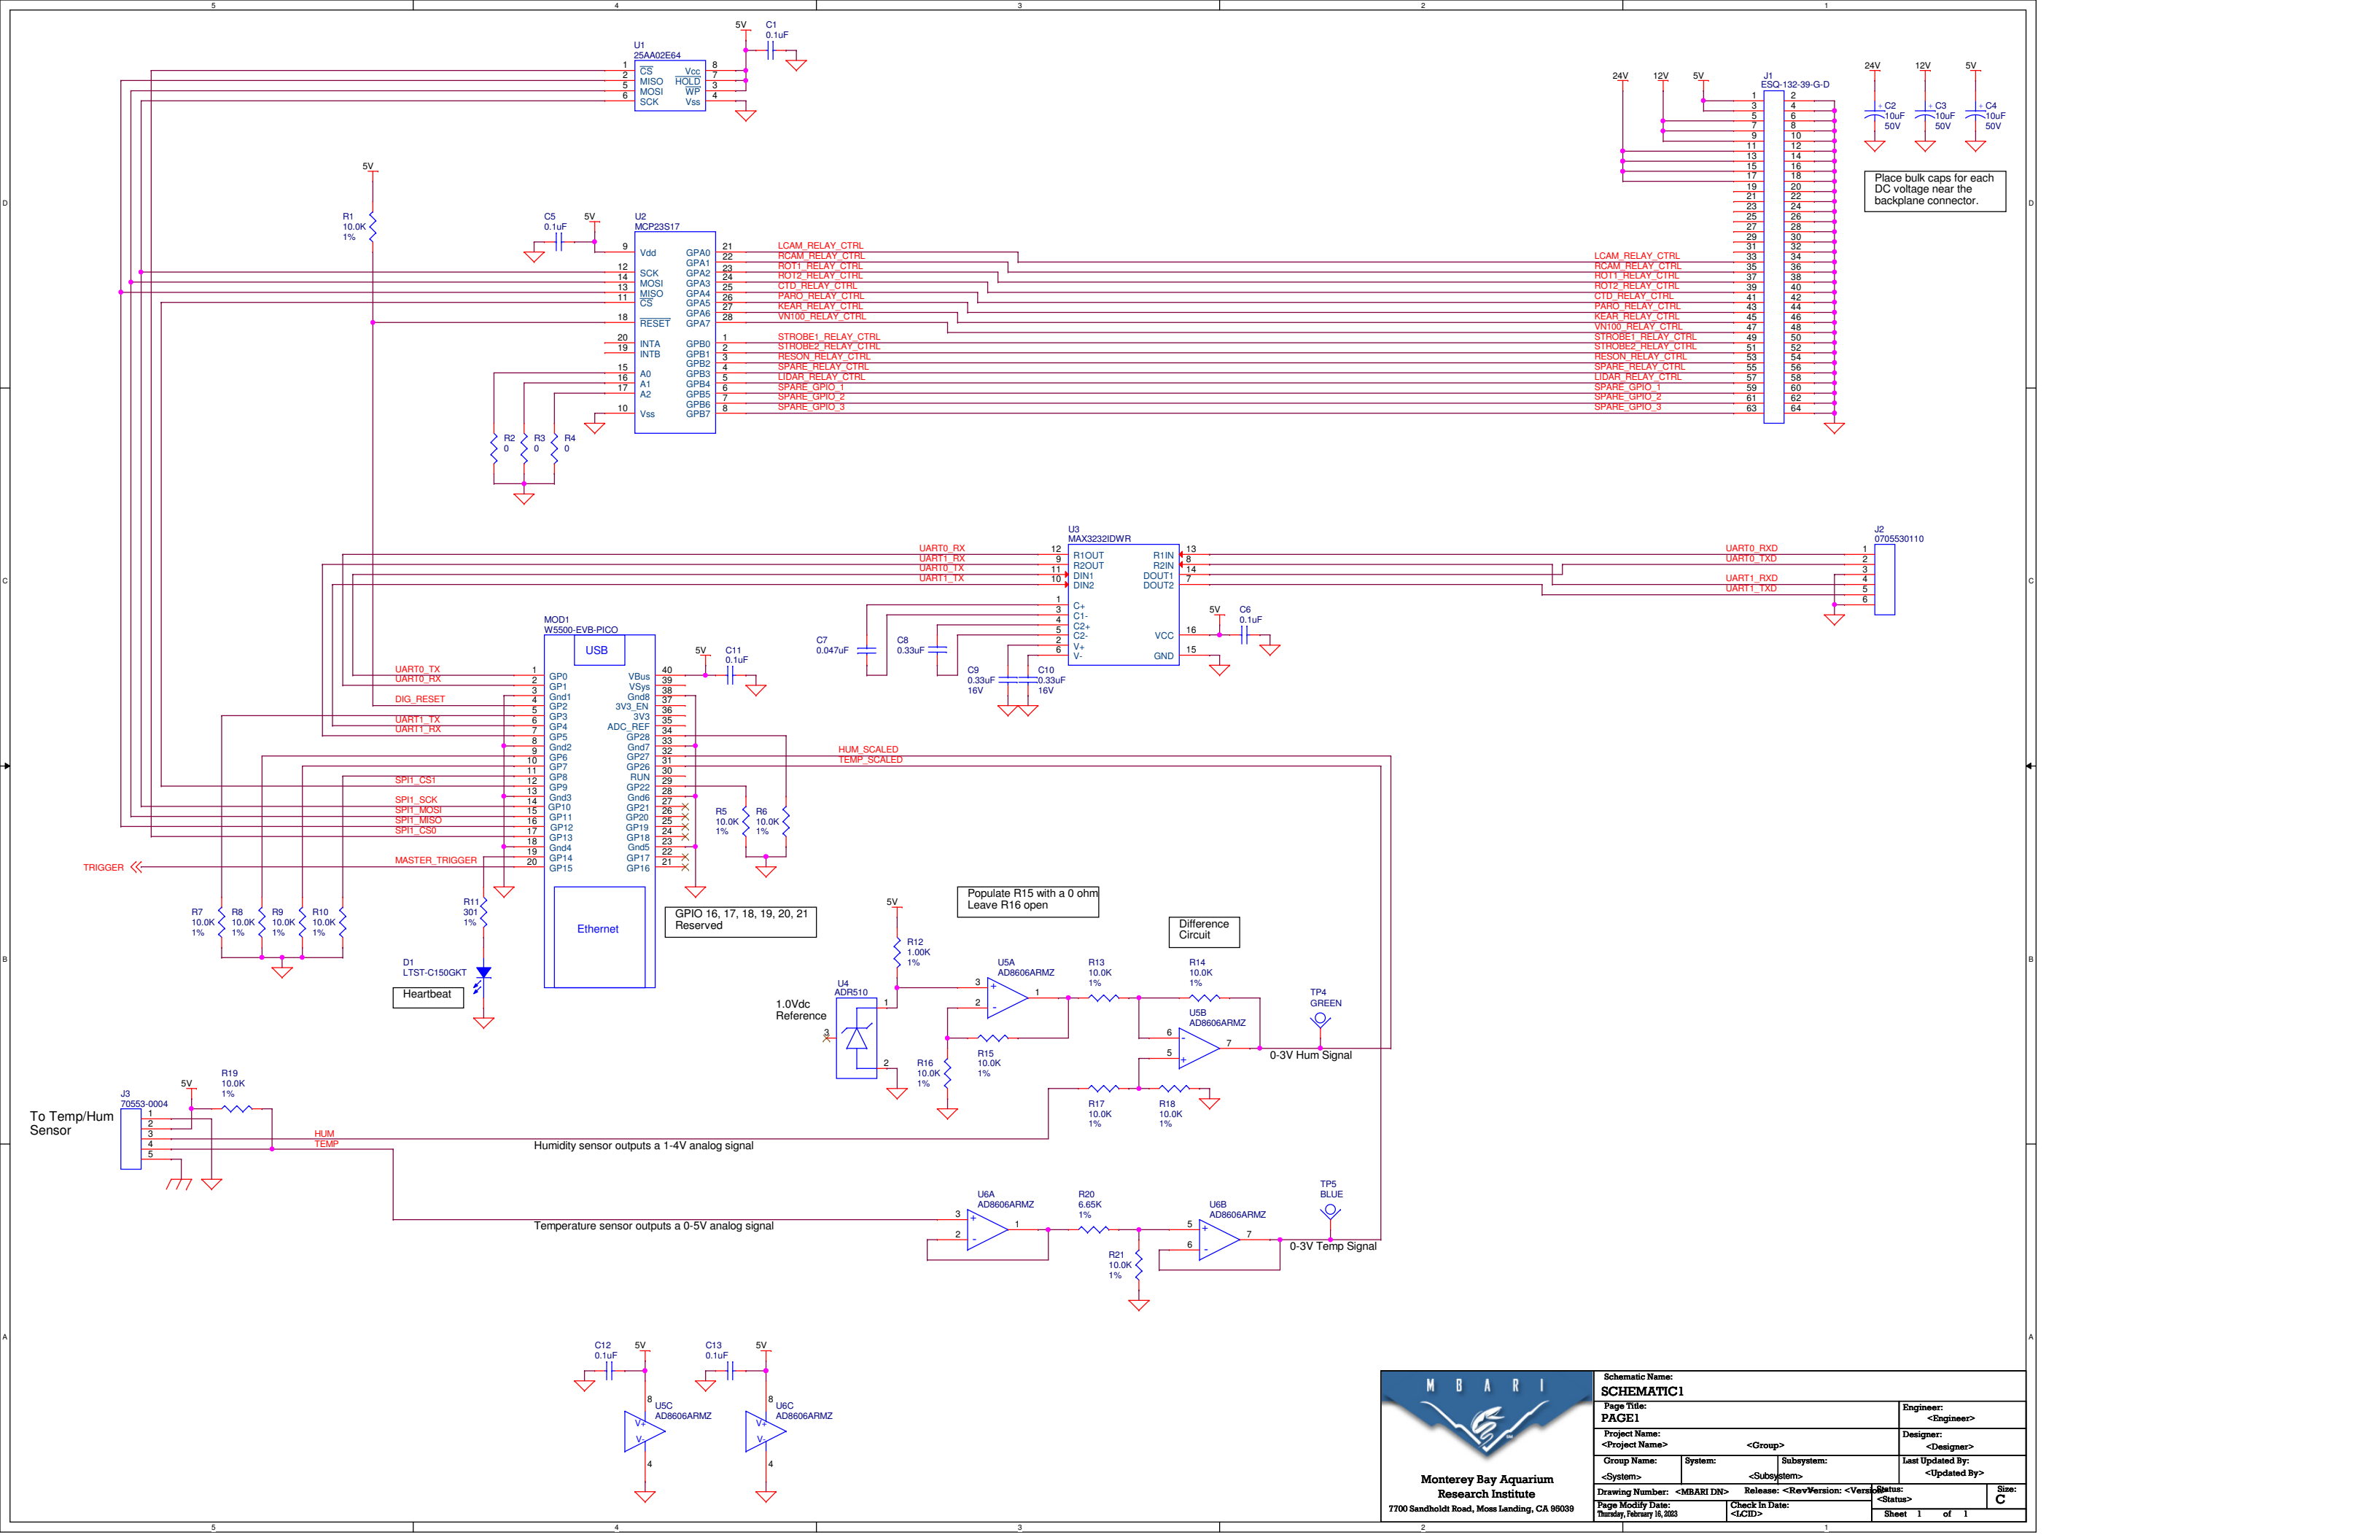

Schematic Name: SCHEMATIC1			
Page Title: PAGE1		Engineer: <Engineer>	
Project Name: <Project Name>		Designer: <Designer>	
Group Name: <System>	System: <System>	Subsystem: <Subsystem>	Last Updated By: <Updated By>
Drawing Number: <MBARI DN>		Release: <Rev>Version: <Version>Status: <Status>	
Page Modify Date: Thursday, February 16, 2023		Check In Date: <LCID>	
		Size: C	
		Sheet 1 of 1	