


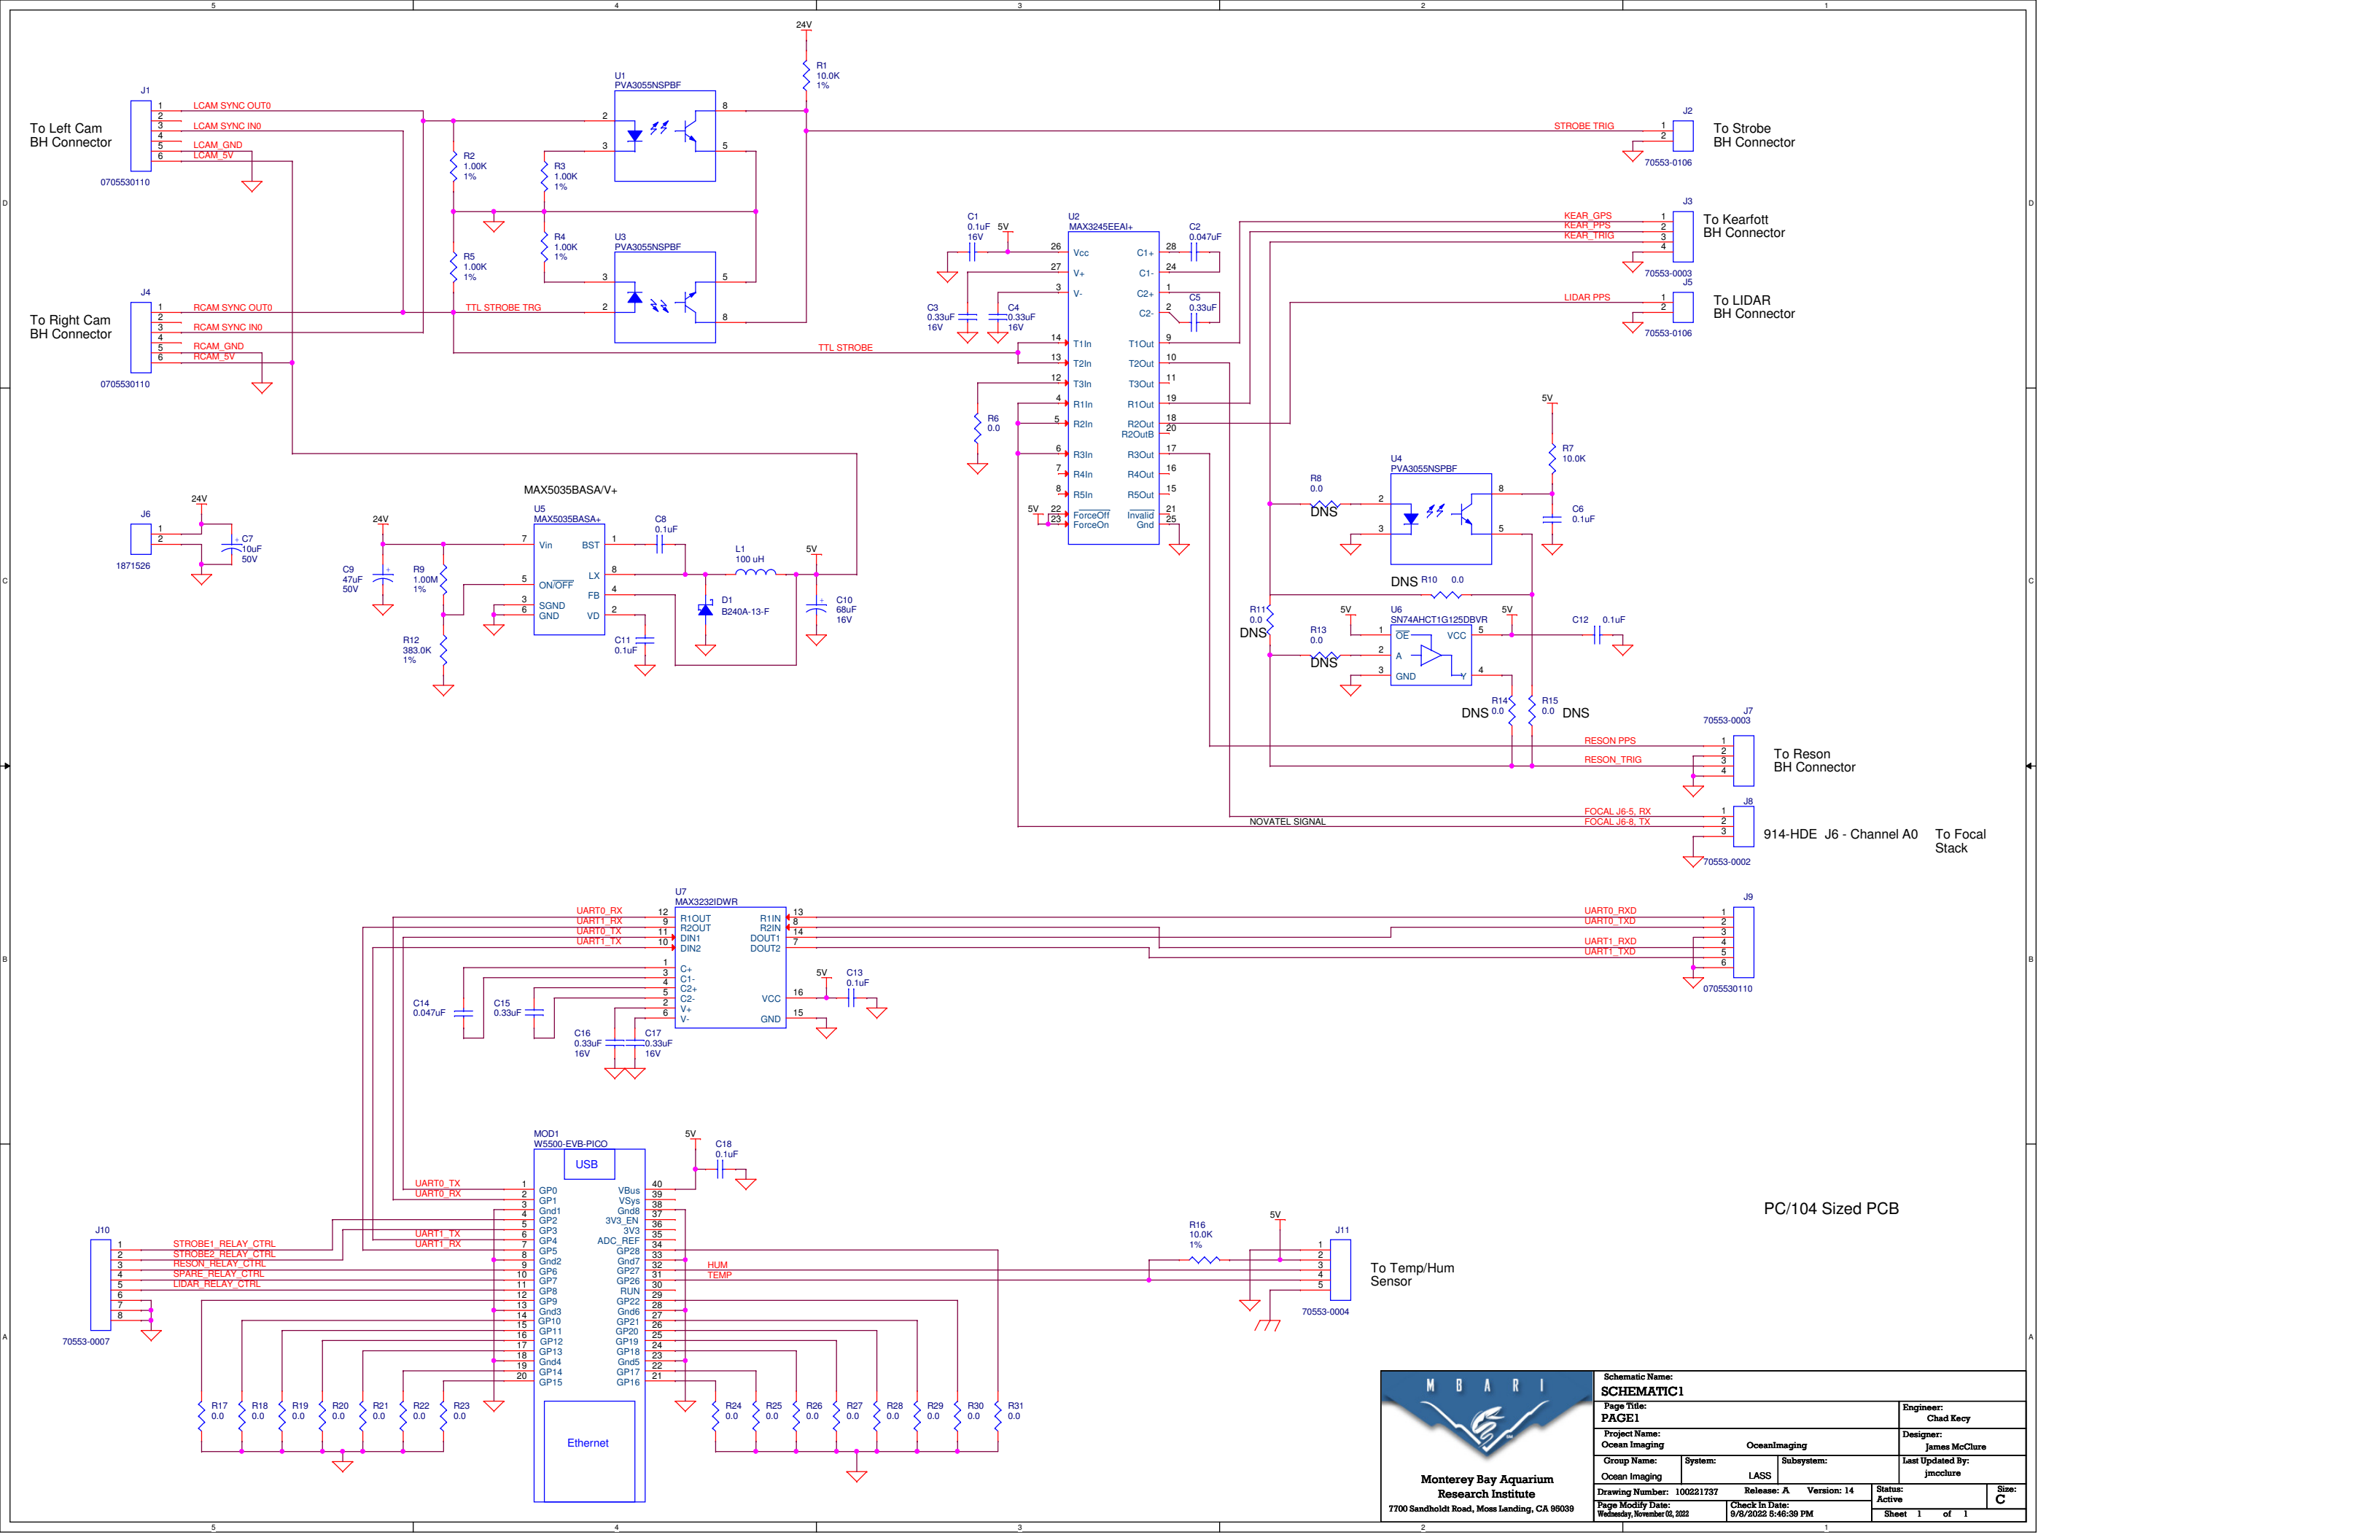

Schematic Name: SCHEMATIC1					
Page Title: PAGE1			Engineer: Chad Key		
Project Name: Ocean Imaging			Designer: James McClure		
Group Name: Ocean Imaging		System: LASS	Subsystem: Last Updated By: jmcclure		
Drawing Number: 100221737		Release: A	Version: 14	Status: Active	Size: C
Page Modify Date: Wednesday, November 6, 2022		Check In Date: 9/8/2022 5:46:30 PM		Sheet 1 of 1	