


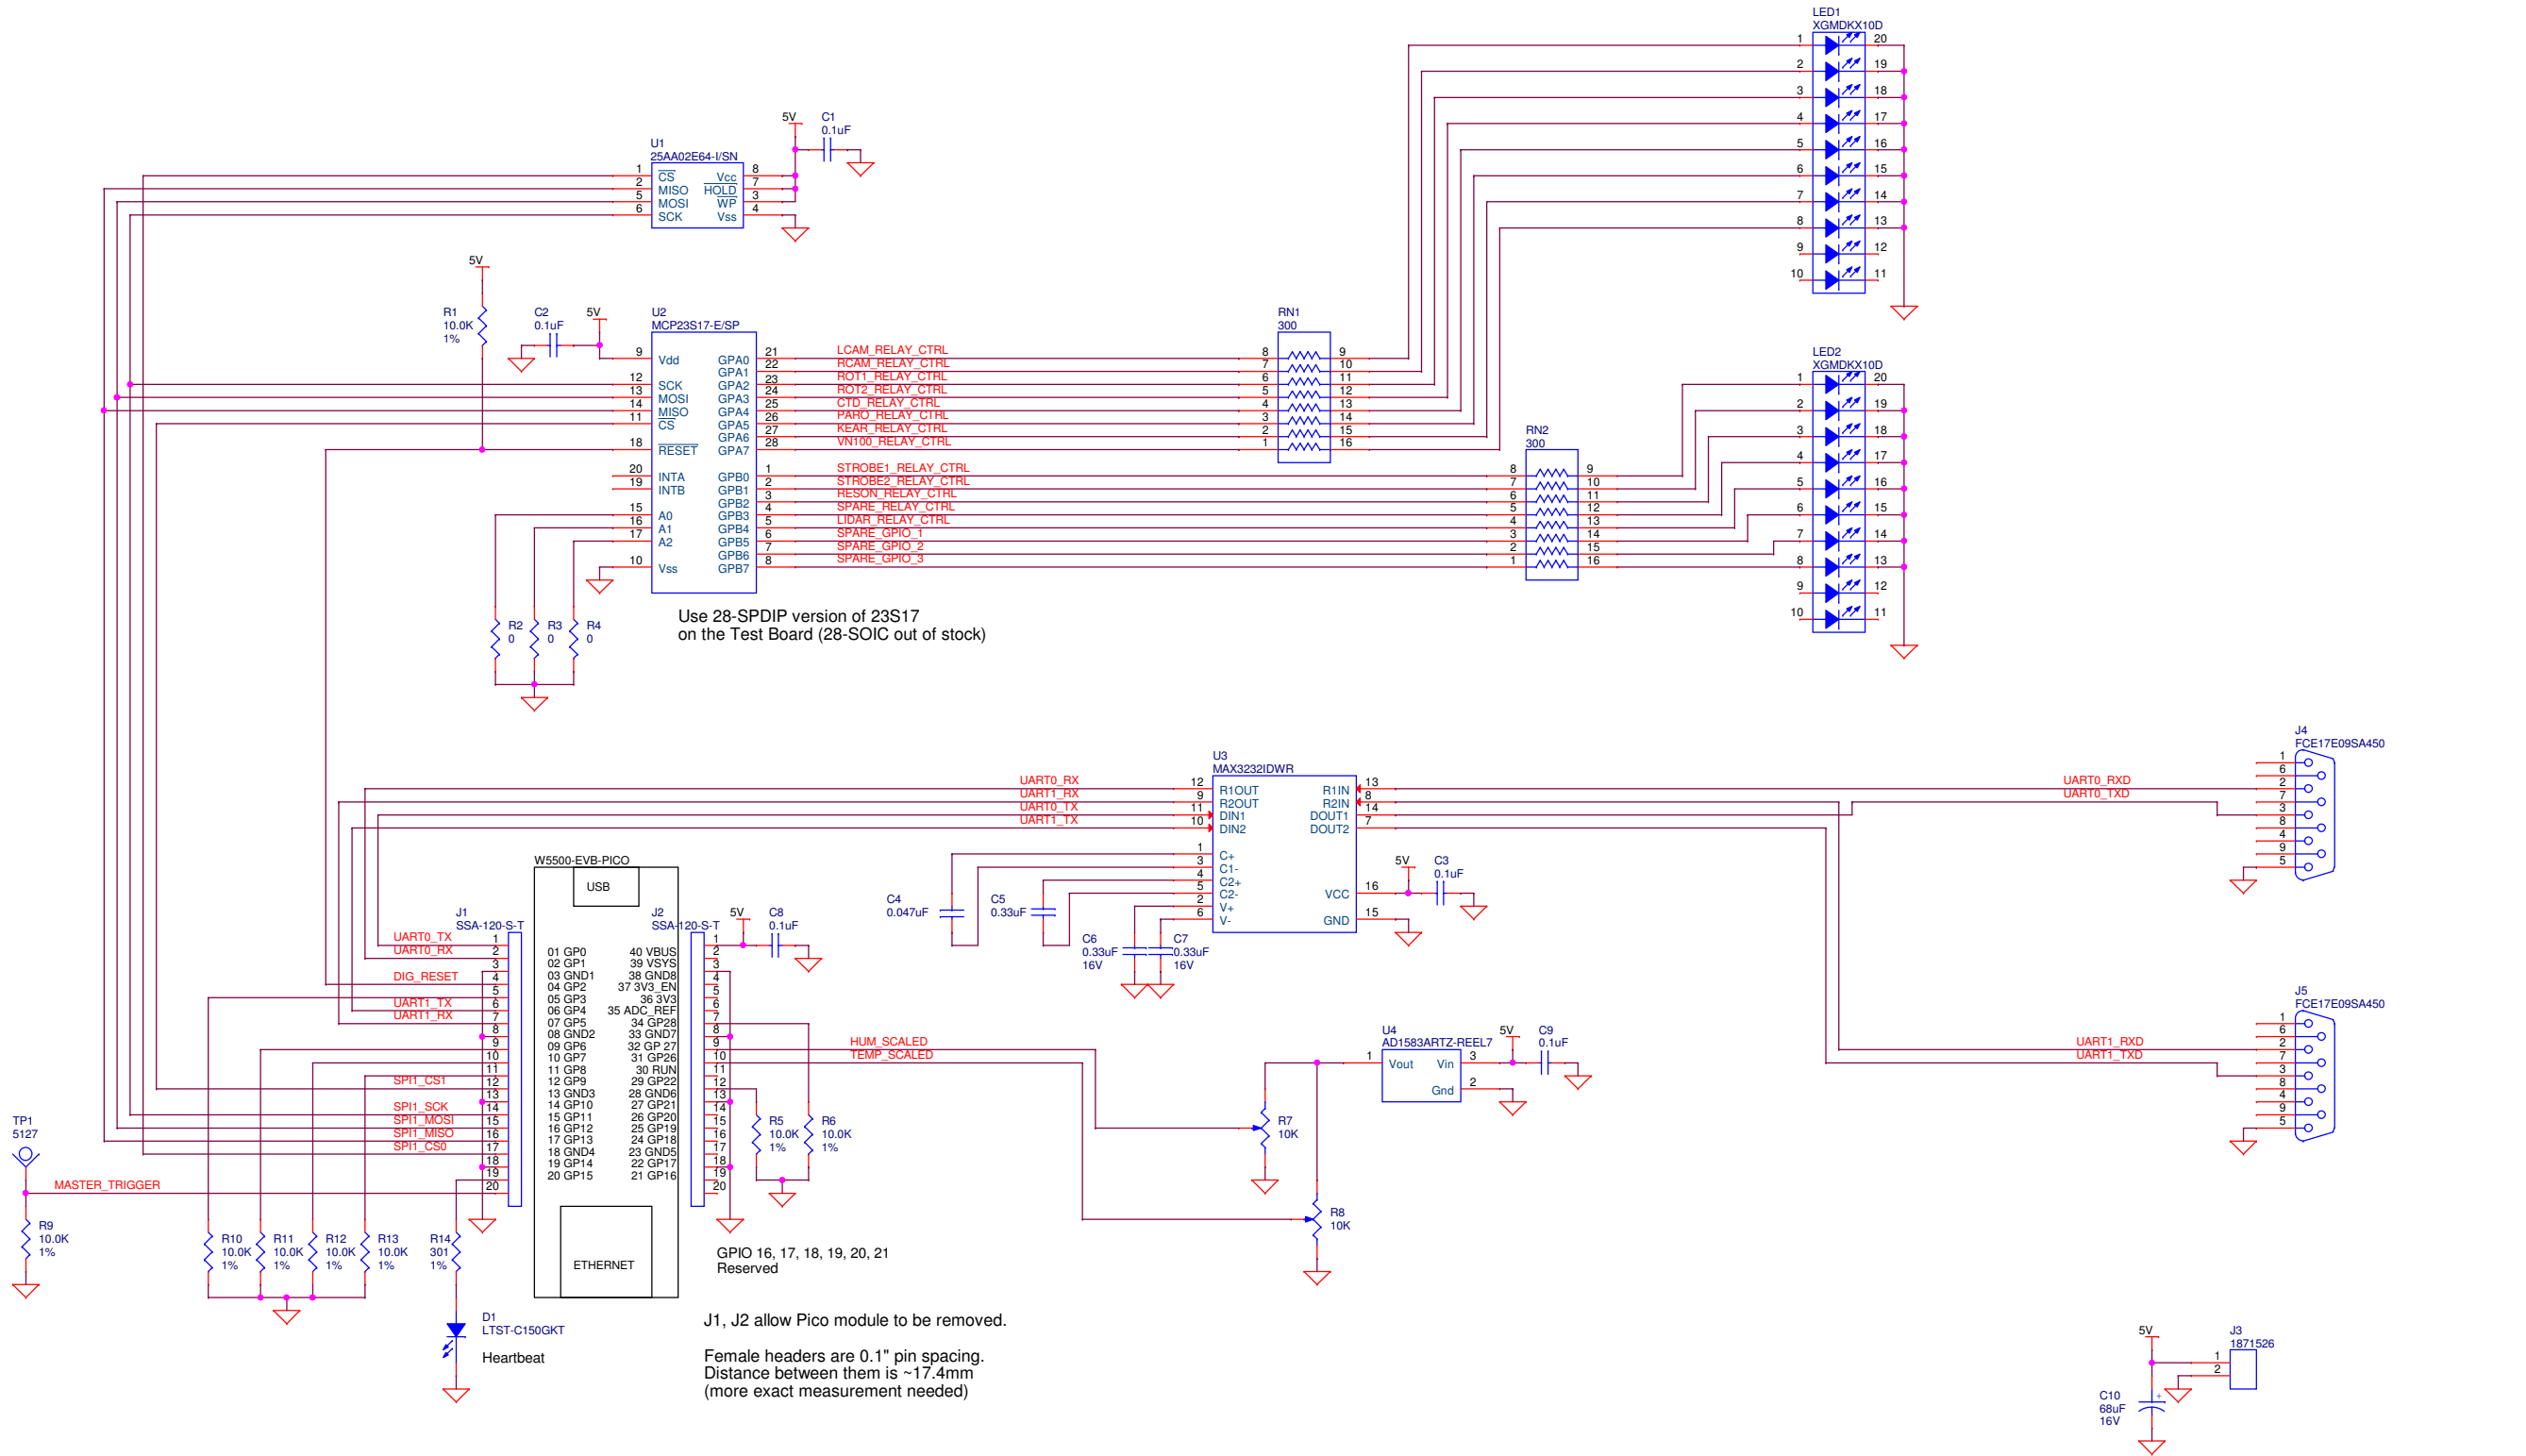

Use 28-SPDIP version of 23S17
on the Test Board (28-SOIC out of stock)

J1, J2 allow Pico module to be removed.
Female headers are 0.1" pin spacing.
Distance between them is ~17.4mm
(more exact measurement needed)



Schematic Name: SCHEMATIC1			
Page Title: PAGE1		Engineer: Chad Key	
Project Name: LASS	Group Name: OceanImaging	Designer: Chad Key	
System: <System>	Subsystem: <Subsystem>	Last Updated By: ckey	
Drawing Number: 100221811	Release: A	Version: 5	Status: Active
Page Modify Date: Tuesday, February 28, 2023	Check In Date: 2/28/2023 8:28:18 AM	Sheet 1 of 1	
		Size: C	