



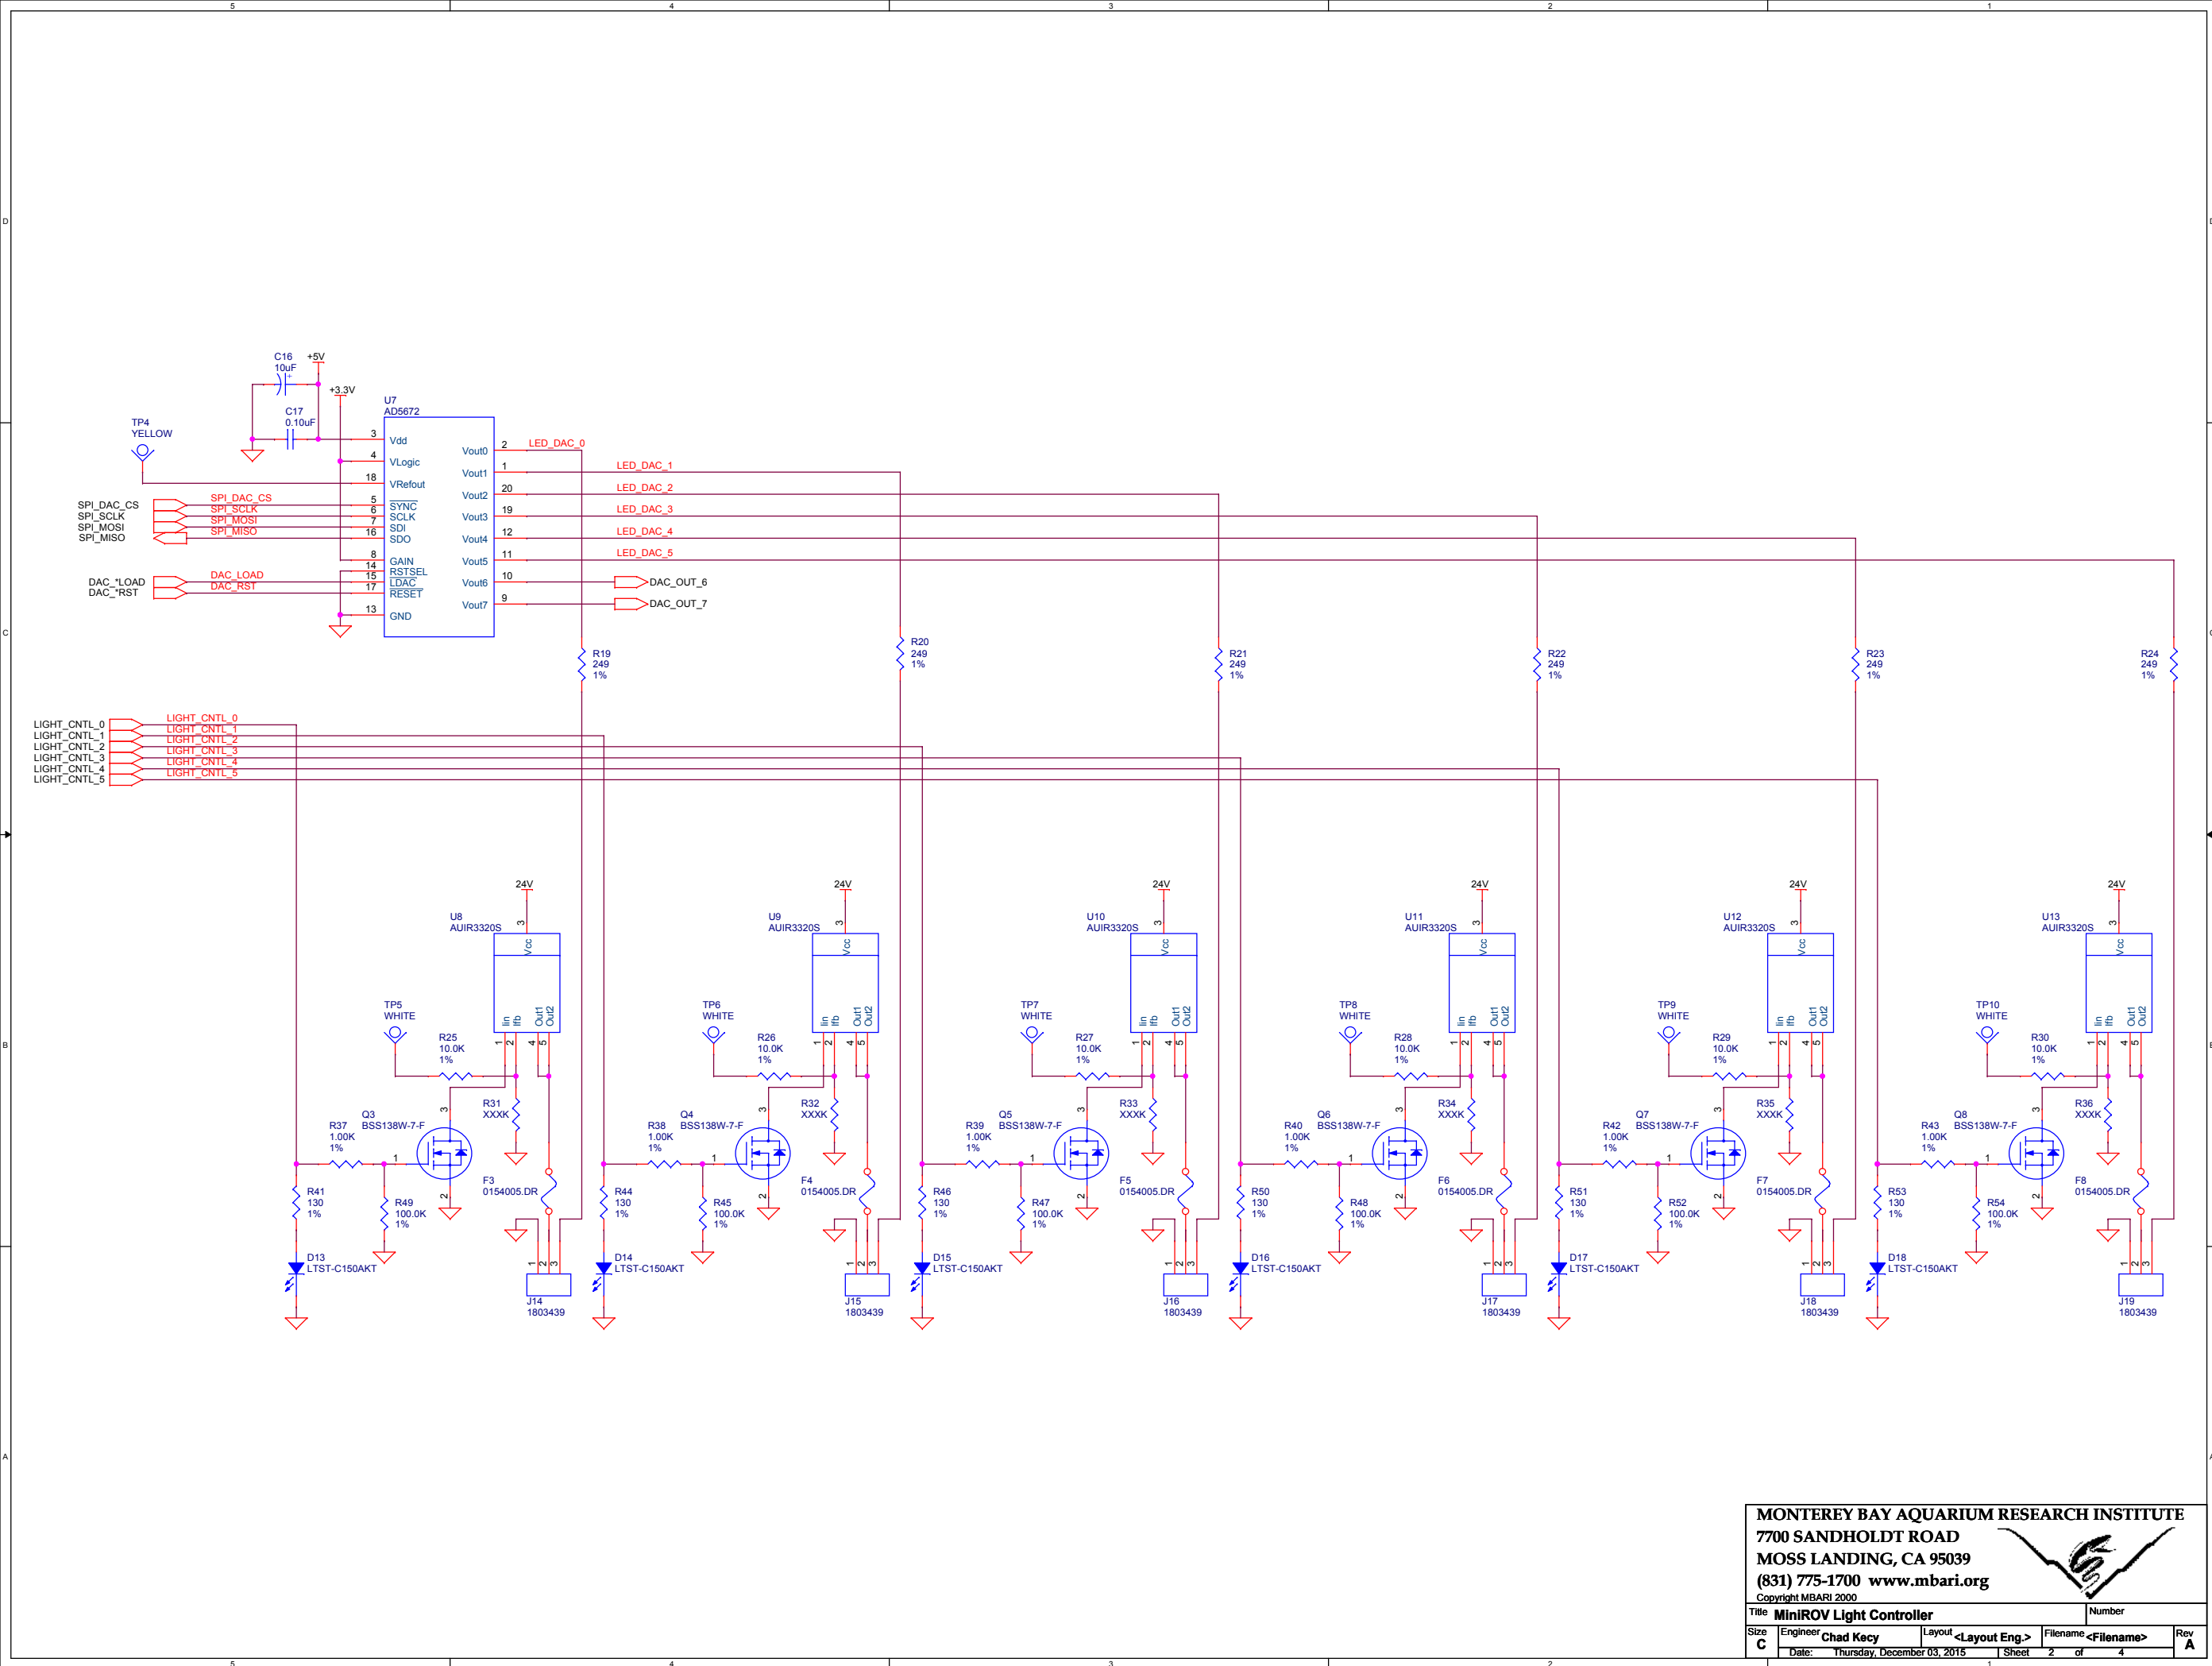

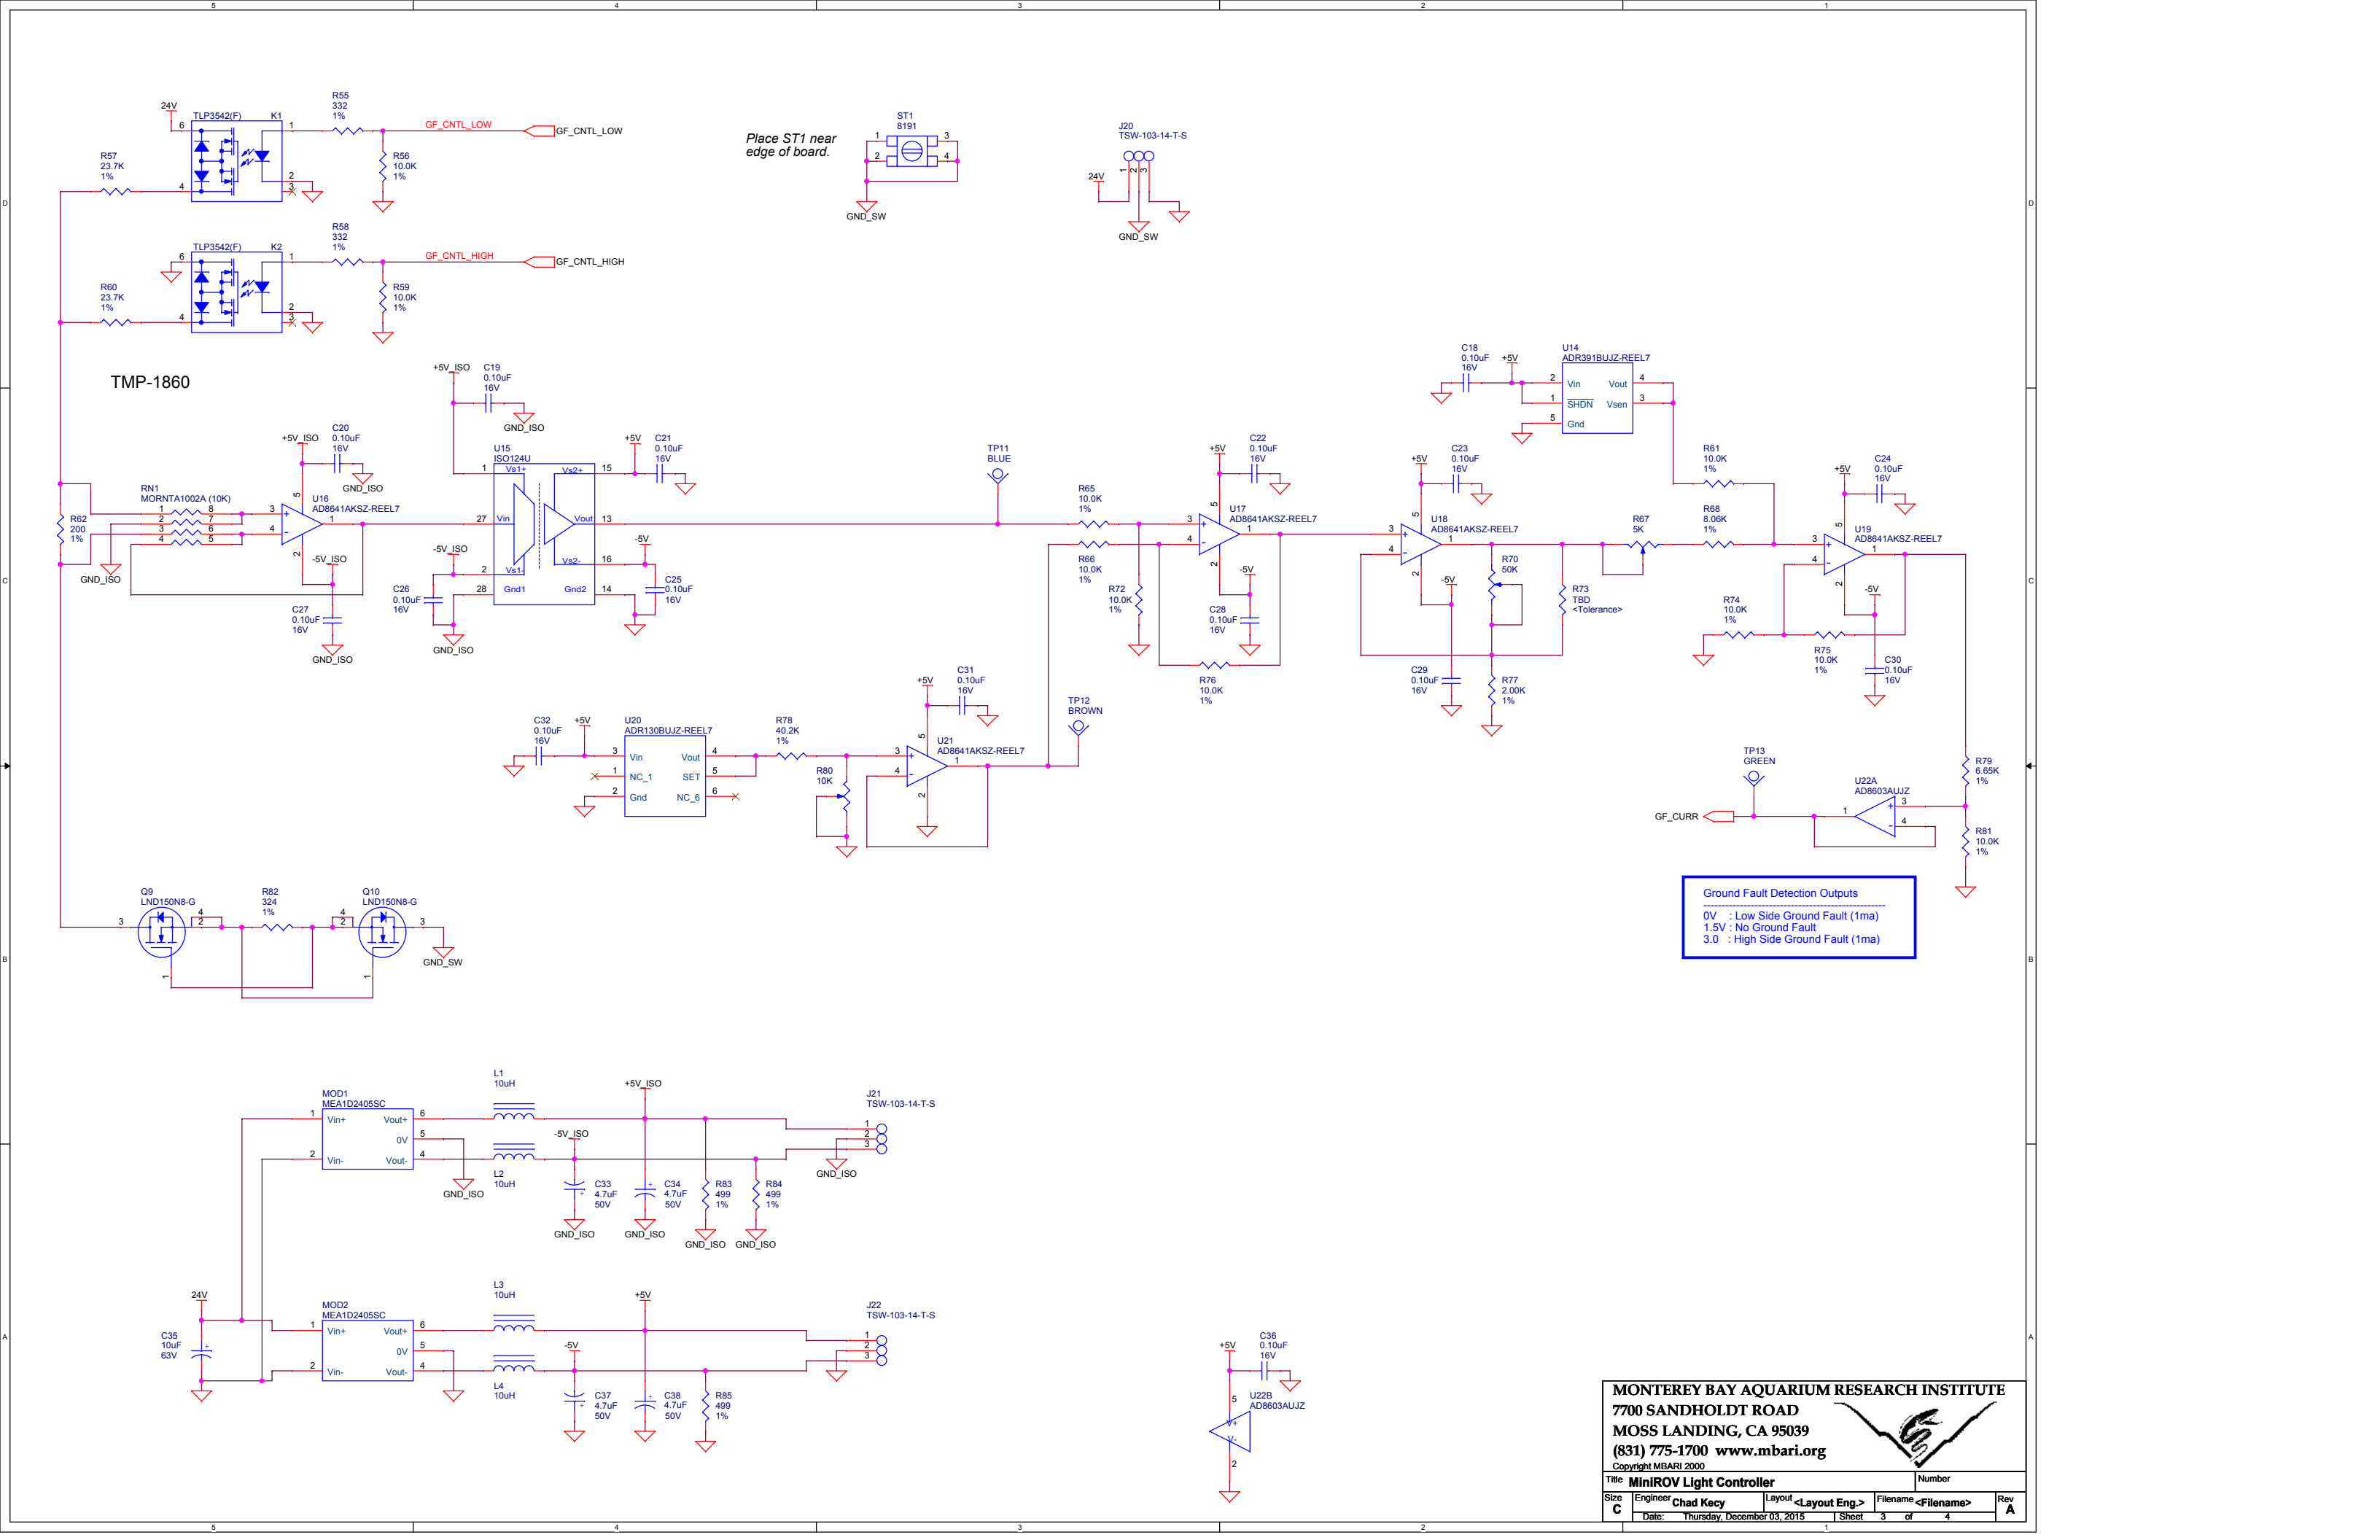


Place ST1 near edge of board.

Ground Fault Detection Outputs
0V : Low Side Ground Fault (1ma)
1.5V : No Ground Fault
3.0 : High Side Ground Fault (1ma)

MONTEREY BAY AQUARIUM RESEARCH INSTITUTE
7700 SANDHOLDT ROAD
MOSS LANDING, CA 95039
(831) 775-1700 www.mbari.org
Copyright MBARI 2000

Title MiniROV Light Controller			Number
Engineer Chad Kacy	Layout <Layout Eng.>	Filename <Filename>	Rev A
Date: Thursday, December 03, 2015			Sheet 3 of 4

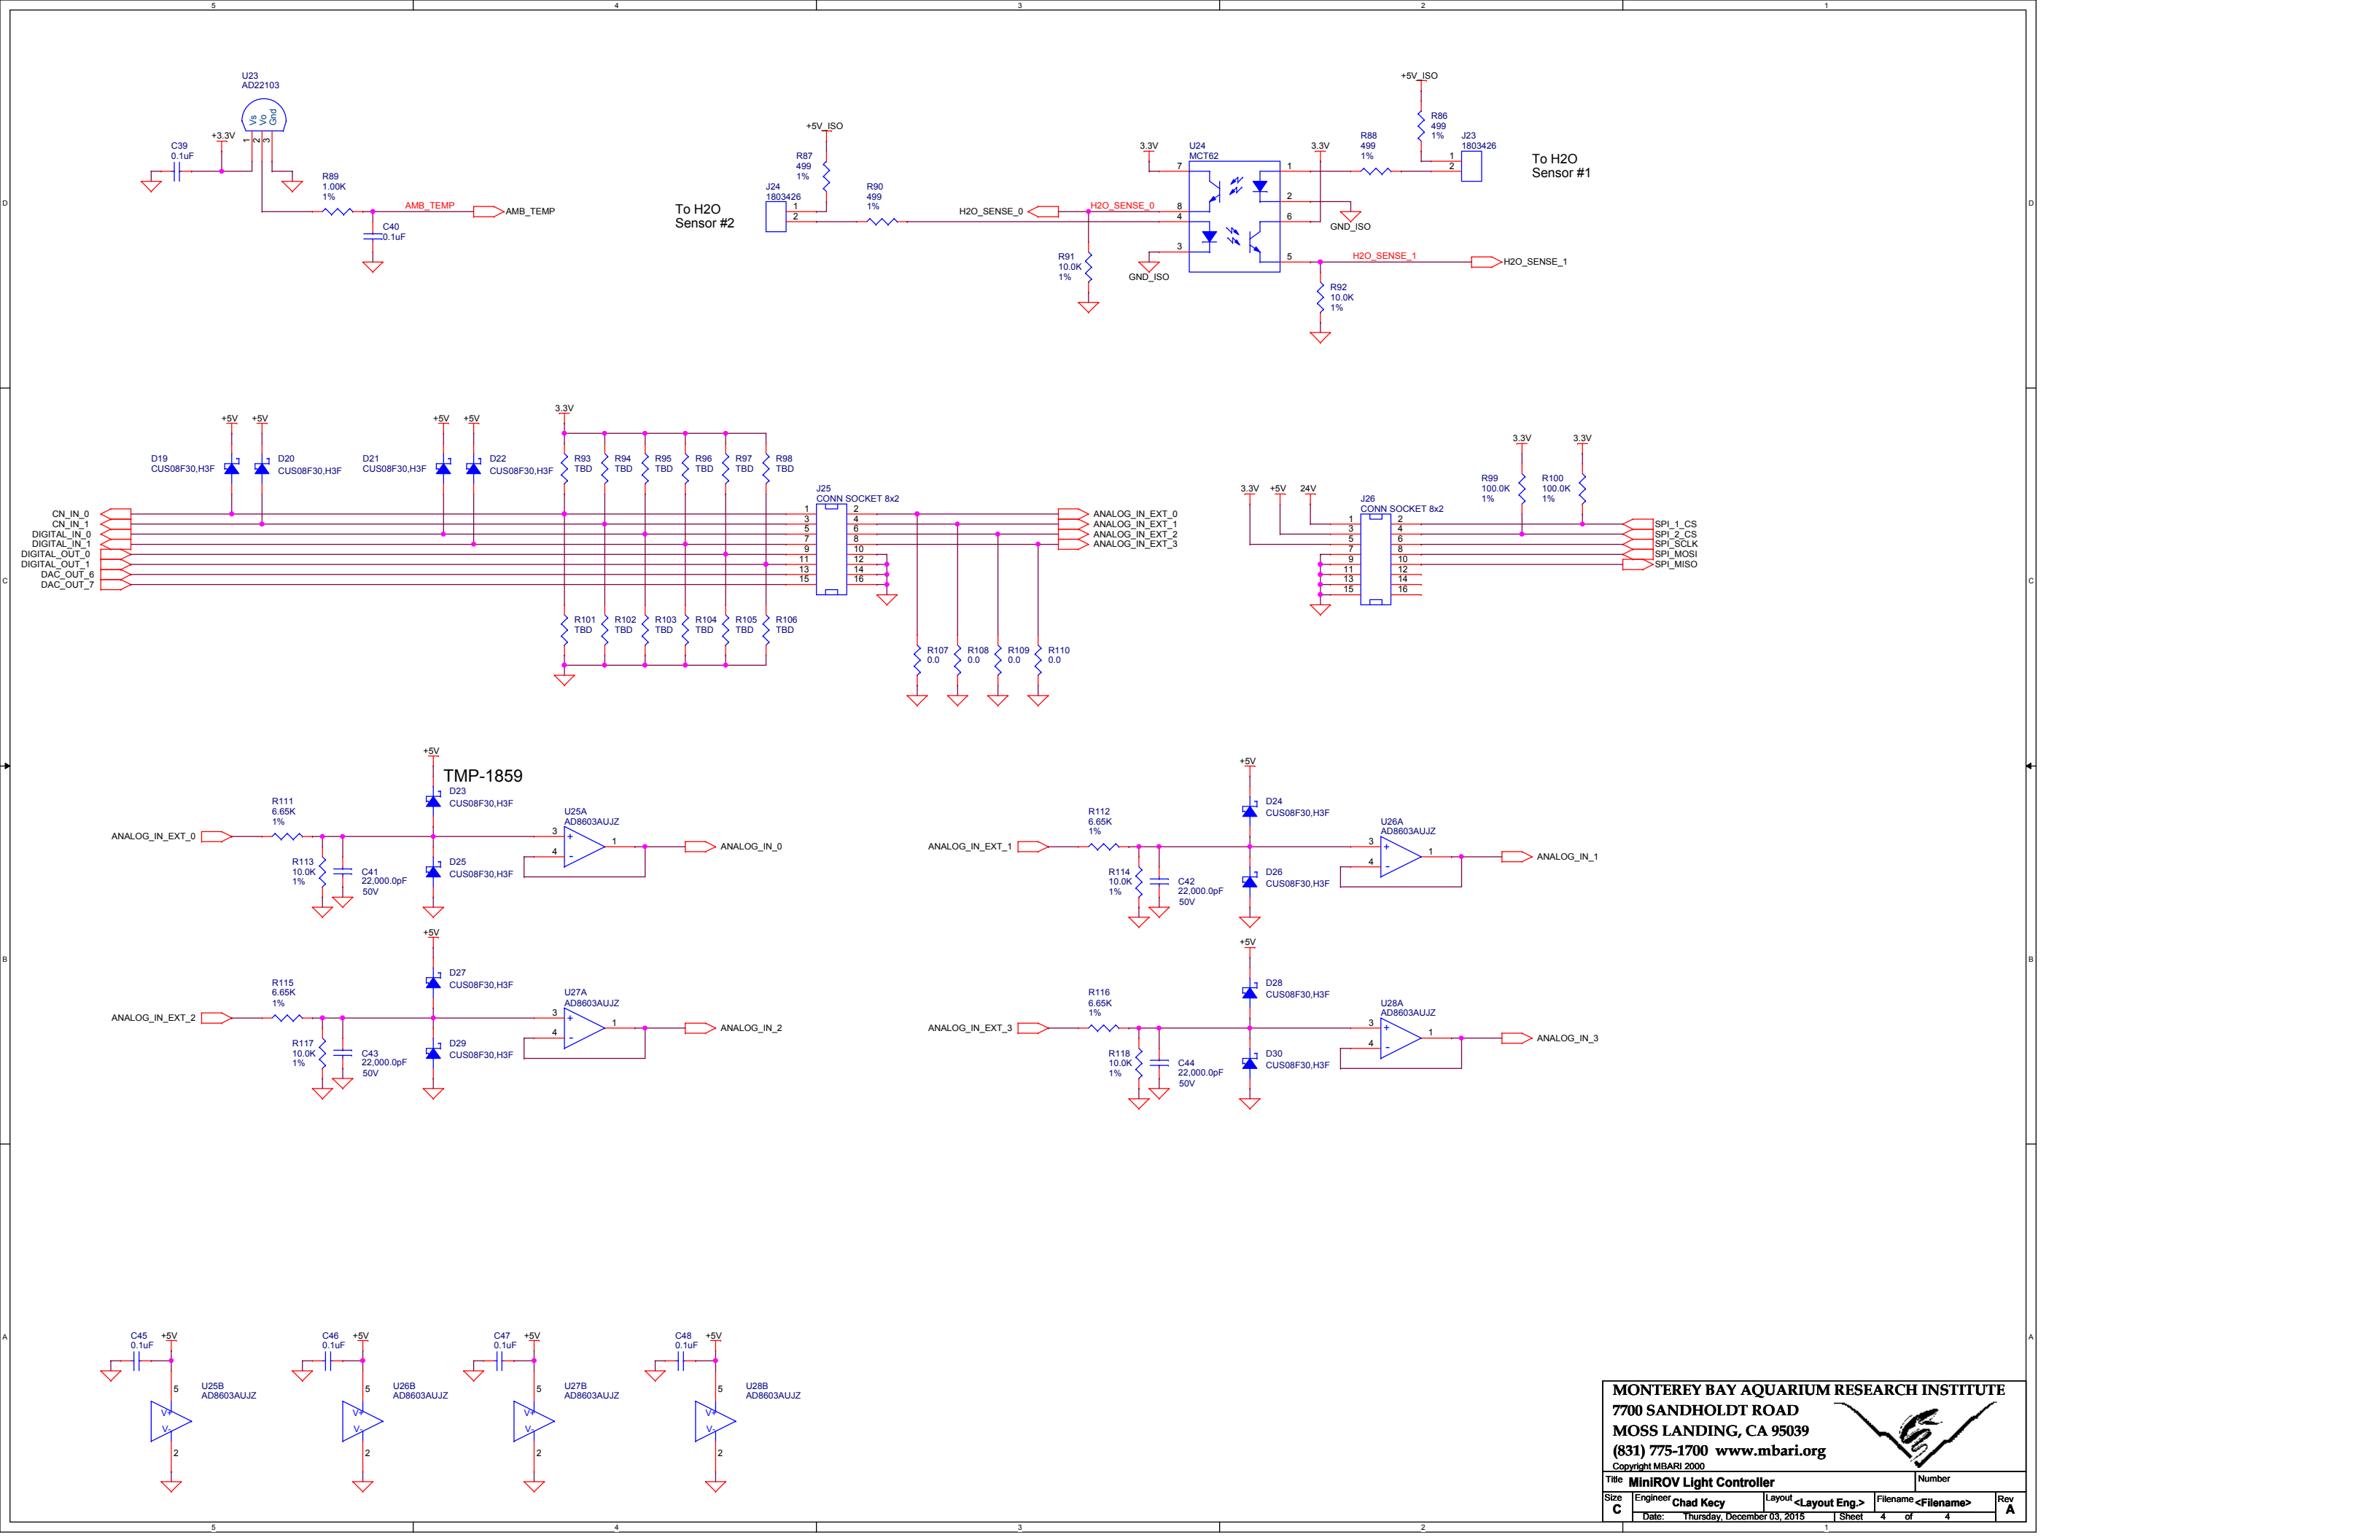

MONTEREY BAY AQUARIUM RESEARCH INSTITUTE
7700 SANDHOLDT ROAD
MOSS LANDING, CA 95039
(831) 775-1700 www.mbari.org
Copyright MBARI 2000



Title MiniROV Light Controller			Number
Size C	Engineer Chad Kacy	Layout <Layout Eng.>	Filename <Filename>
Date: Thursday, December 03, 2015			Rev A
Sheet 4 of 4			