


Connects to Imagenex 881L

J?

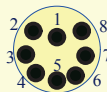


MCIL8F
Female Face


1	16 AWG	-VIN	BLK	16 AWG
2	16 AWG	TX+	WHT	16 AWG
3	16 AWG	+VIN	RED	16 AWG
4	16 AWG	TX-	GRN	16 AWG
5	16 AWG	RX+	ORG	16 AWG
6	16 AWG	RX-	BLU	16 AWG
7	16 AWG	TG+	WHT/BLK	16 AWG
8	16 AWG	TG-	RED/BLK	16 AWG

Connects to Fwd Battery Housing

J?

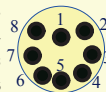

MCIL8F
Female Face

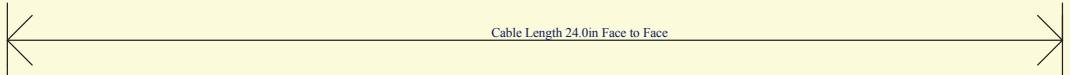

Cable Length 24.0in Face to Face



Title:	*
Engineer:	Hans Thomas
Checked:	*
Part No.:	*
Sheet:	* of *
Date:	3/2/2011