
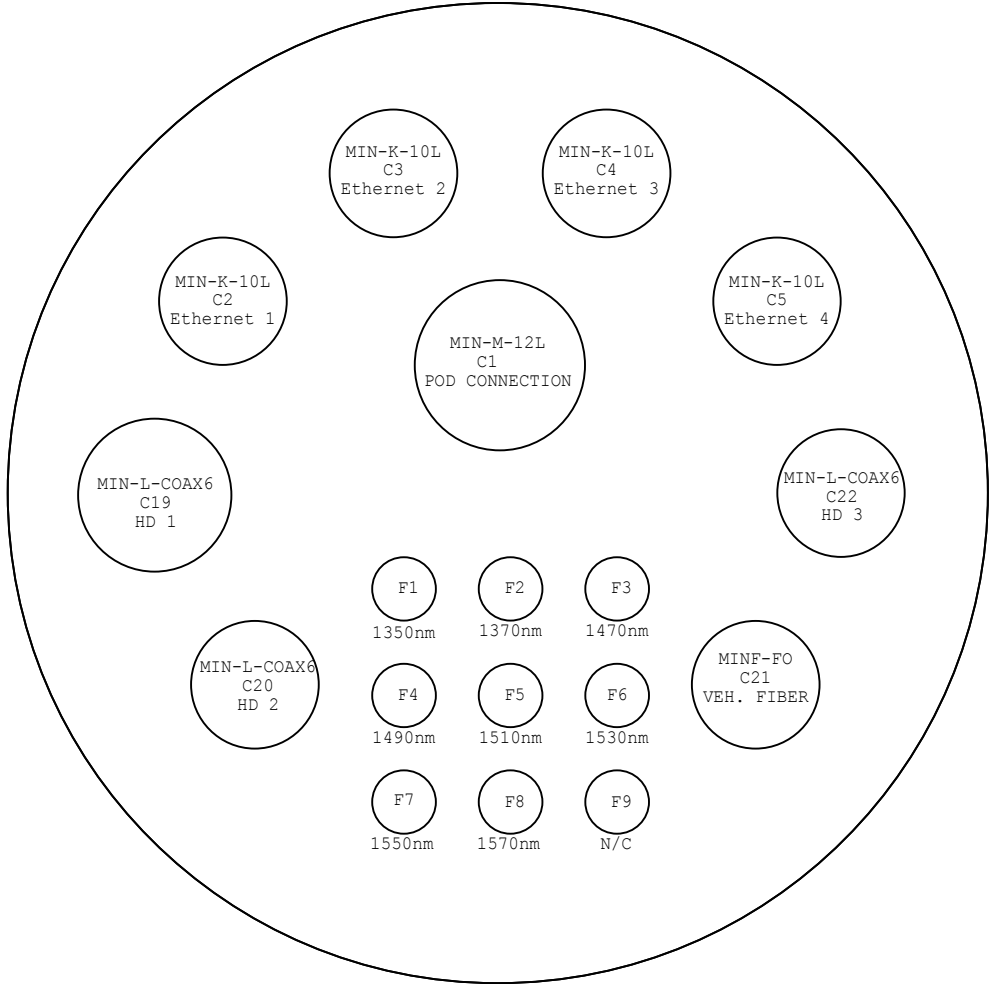


DRAWING LIST	
1	
2	
3	
4	
5	
6	
7	
8	
9	
10	
11	

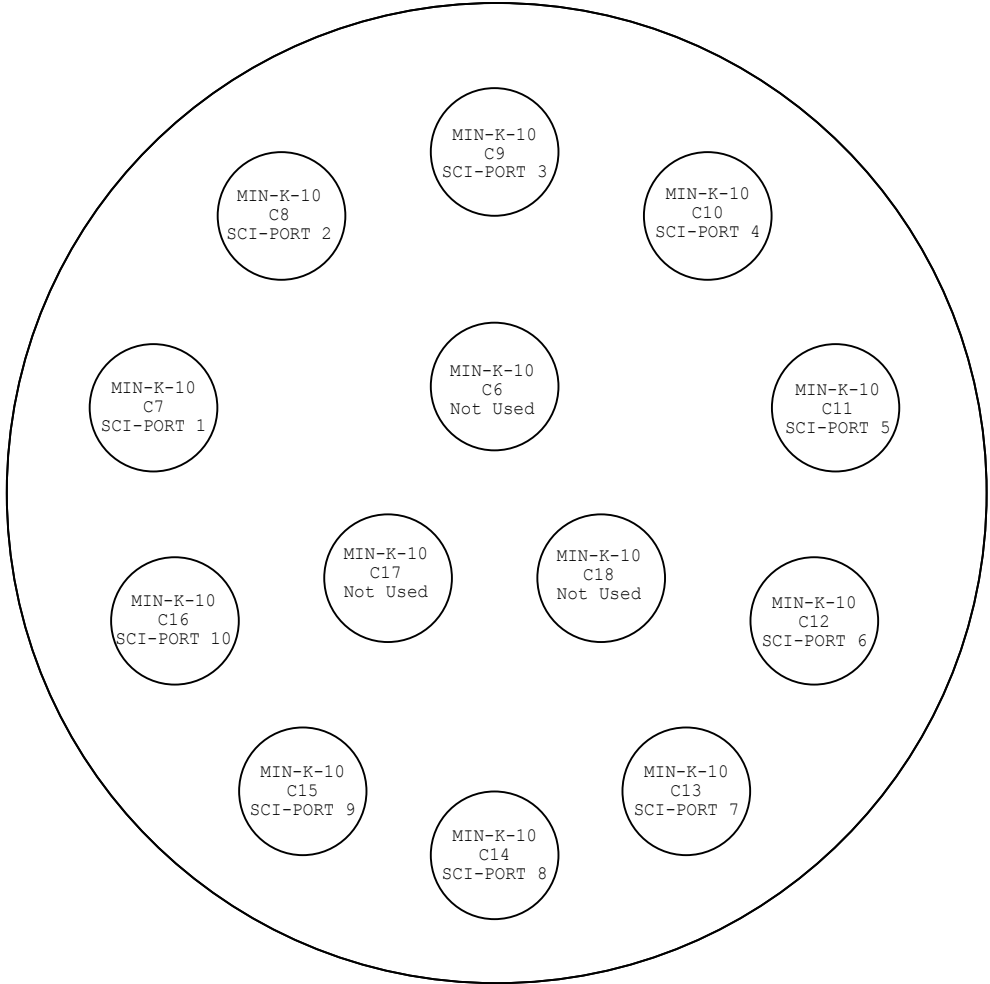

		Monterey Bay Aquarium Research Institute 7700 Sandholdt Road, Moss Landing, CA 95039			
		Title D.R. Fiber Optics Can		Project <Project>	
Engineer <Engineer>	Size B	Document Number <Doc>	Part Number <Part Number>	Project File <Project File>	Rev <Rev>
Designer <Designer>	Date: Wednesday, October 03, 2018		Sheet 1 of 1		