


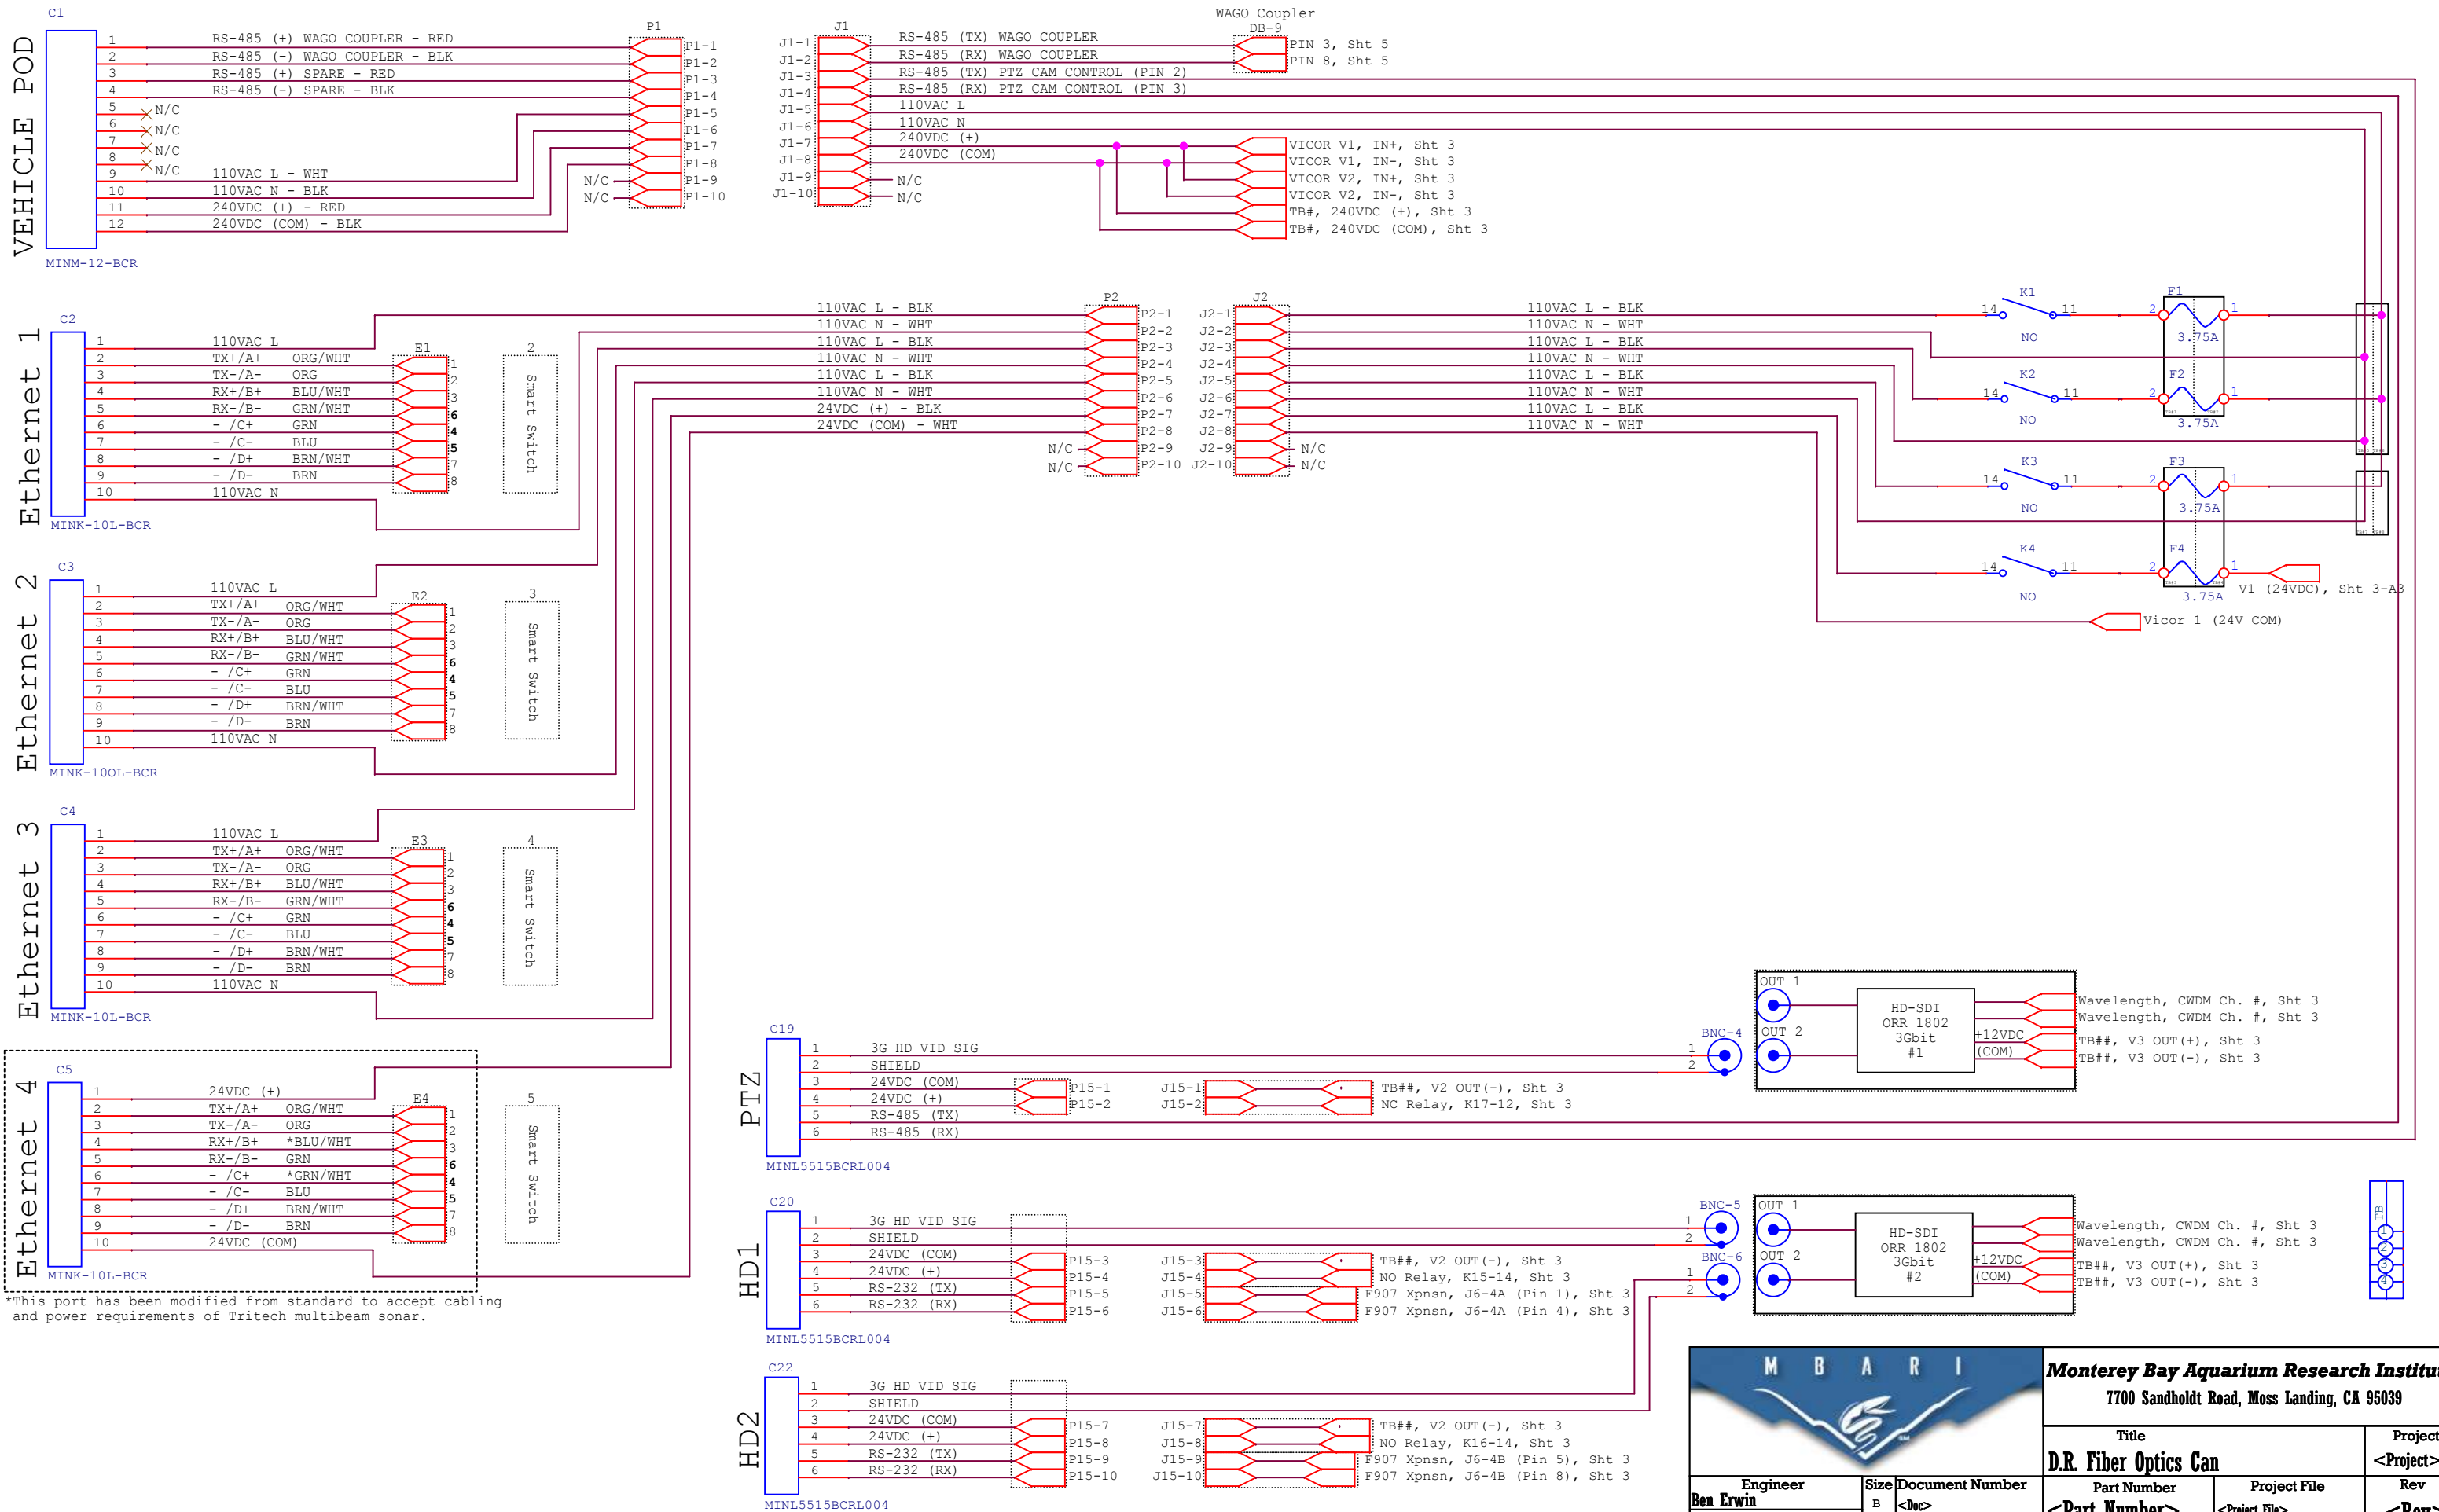

*This port has been modified from standard to accept cabling and power requirements of Trittech multibeam sonar.



Monterey Bay Aquarium Research Institute
7700 Sandholdt Road, Moss Landing, CA 95039

Title		Project	
D.R. Fiber Optics Can		<Project>	
Engineer Ben Erwin	Size B	Document Number <Doc>	Part Number <Part Number>
Designer Ben Erwin	Date: Thursday, October 04, 2018	Project File <Project File>	Rev <Rev>
Sheet 1 of 1		1	