




Title	Project
DAC Channel Conversion to Servo Coil	901101

Engineer
E. Martin
Designer
<Designer>

Size	Document Number
C	10022 1333
Date:	Monday, April 22,

Part Number	DAC2SERVO
2019	

Project File		Rev
01_SERVOCOILDRIVE.DSN		1
Sheet	2	of 3

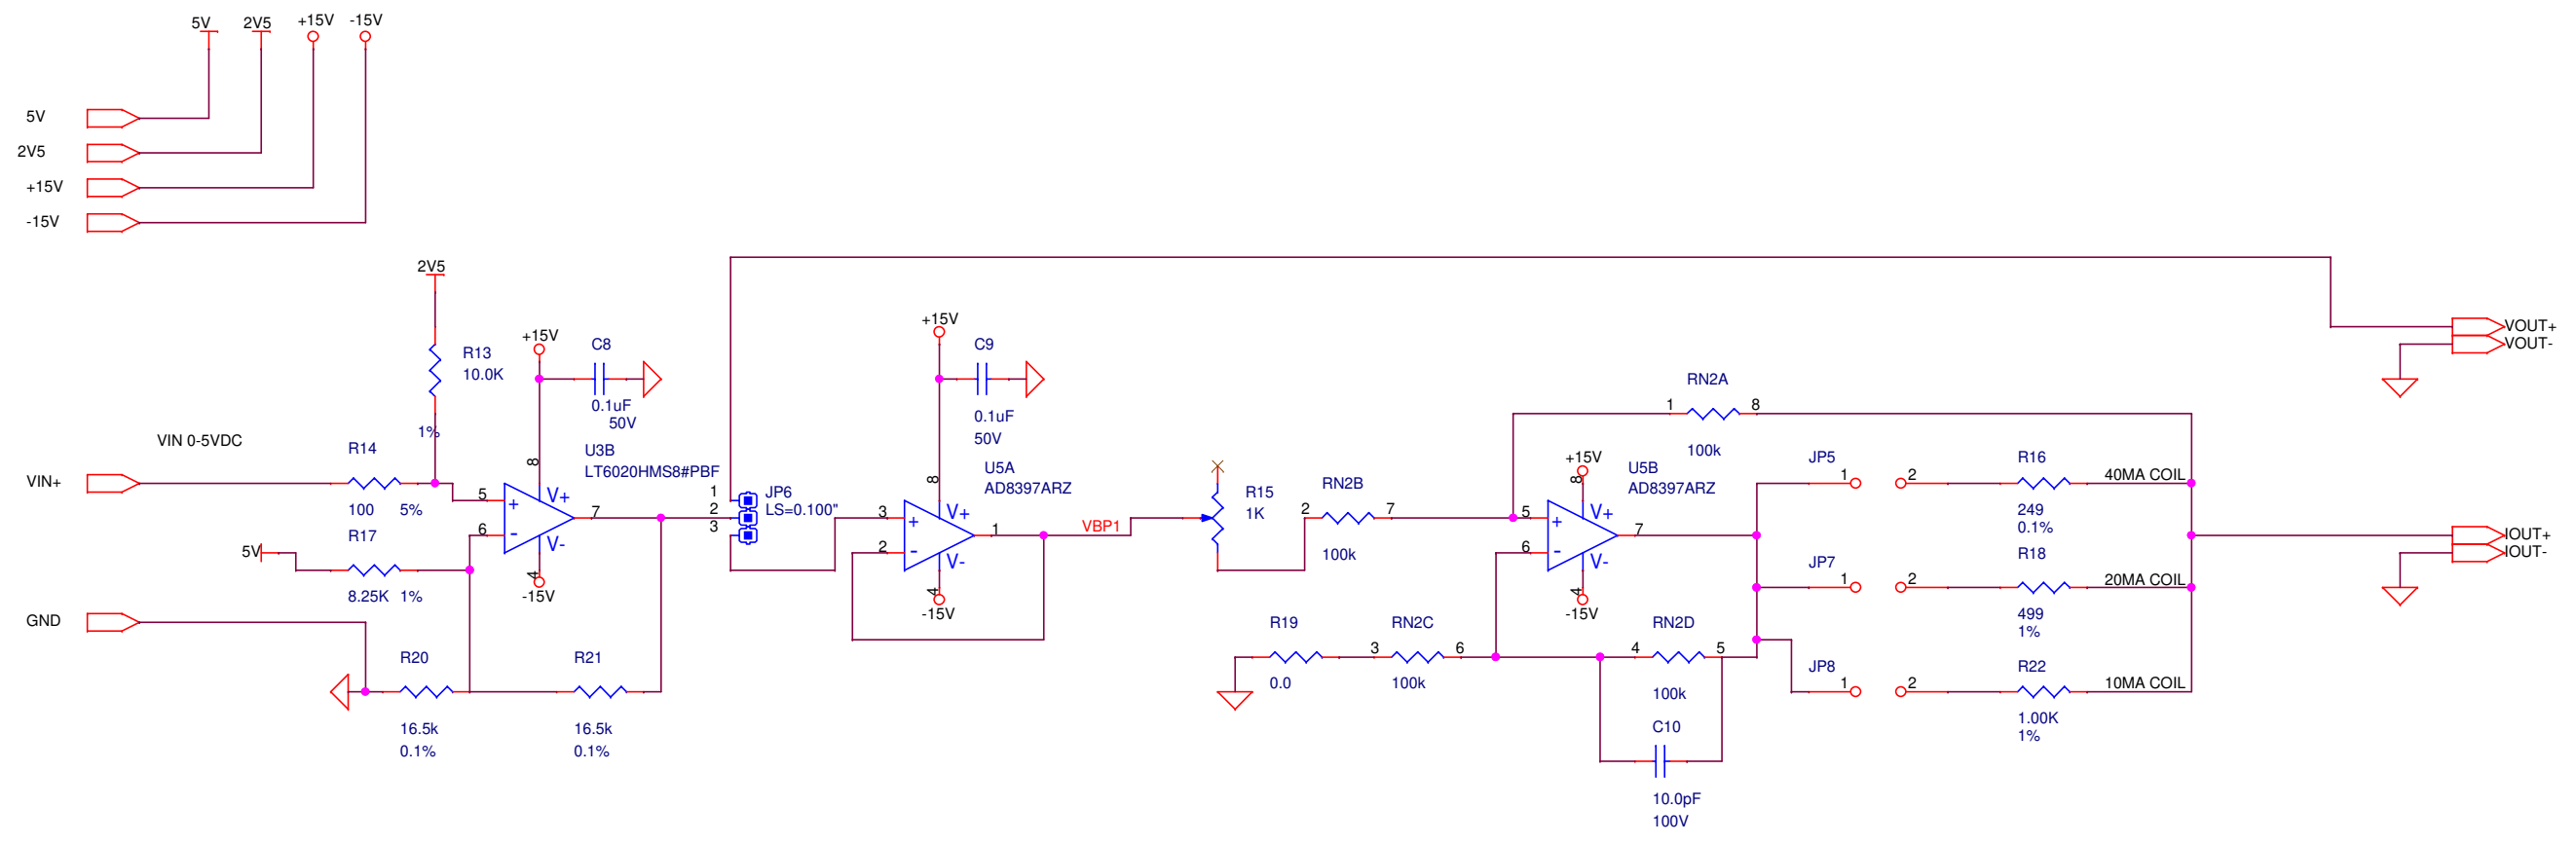

		Monterey Bay Aquarium Research Institute 7700 Sandholdt Road, Moss Landing, CA 95039	
Title		Project	
DAC Channel Conversion to Servo Coil		901101	
Engineer	Size	Document Number	Part Number
E. Martin	C	100221333	DAC2SERVO
Designer	Project File		Rev
<Designer>	01_SERVOCOILDRIVE.DSN		1
Date:		Monday, April 22, 2016	Sheet 3 of 3