

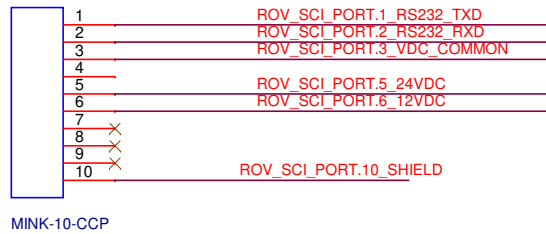


ROV SCI PORT WET CONNECTION

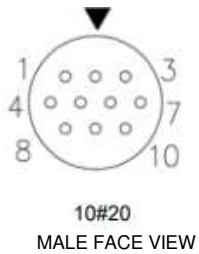

VALVE PACK CONTROLLER

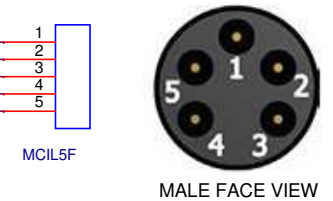

- NOTES:
1. Length TBD
 2. Label both ends "CBL-OI-001 ROV TO VLVPCK"
 3. Use ROV Orange PU Falmat Instrumentation Cable

		Monterey Bay Aquarium Research Institute 7700 Sandholdt Road, Moss Landing, CA 95039		
		Title Cable: ROV to VALVE PACK CONTROLLER		Project 901101
Engineer E. Martin	Size A	Document Number 10021336	Part Number CBL-OI-001	Project File X:\901101\Schematics\
Designer <Designer>	Date: Tuesday, April 30, 2019		Sheet 2 of 16	Rev 1