



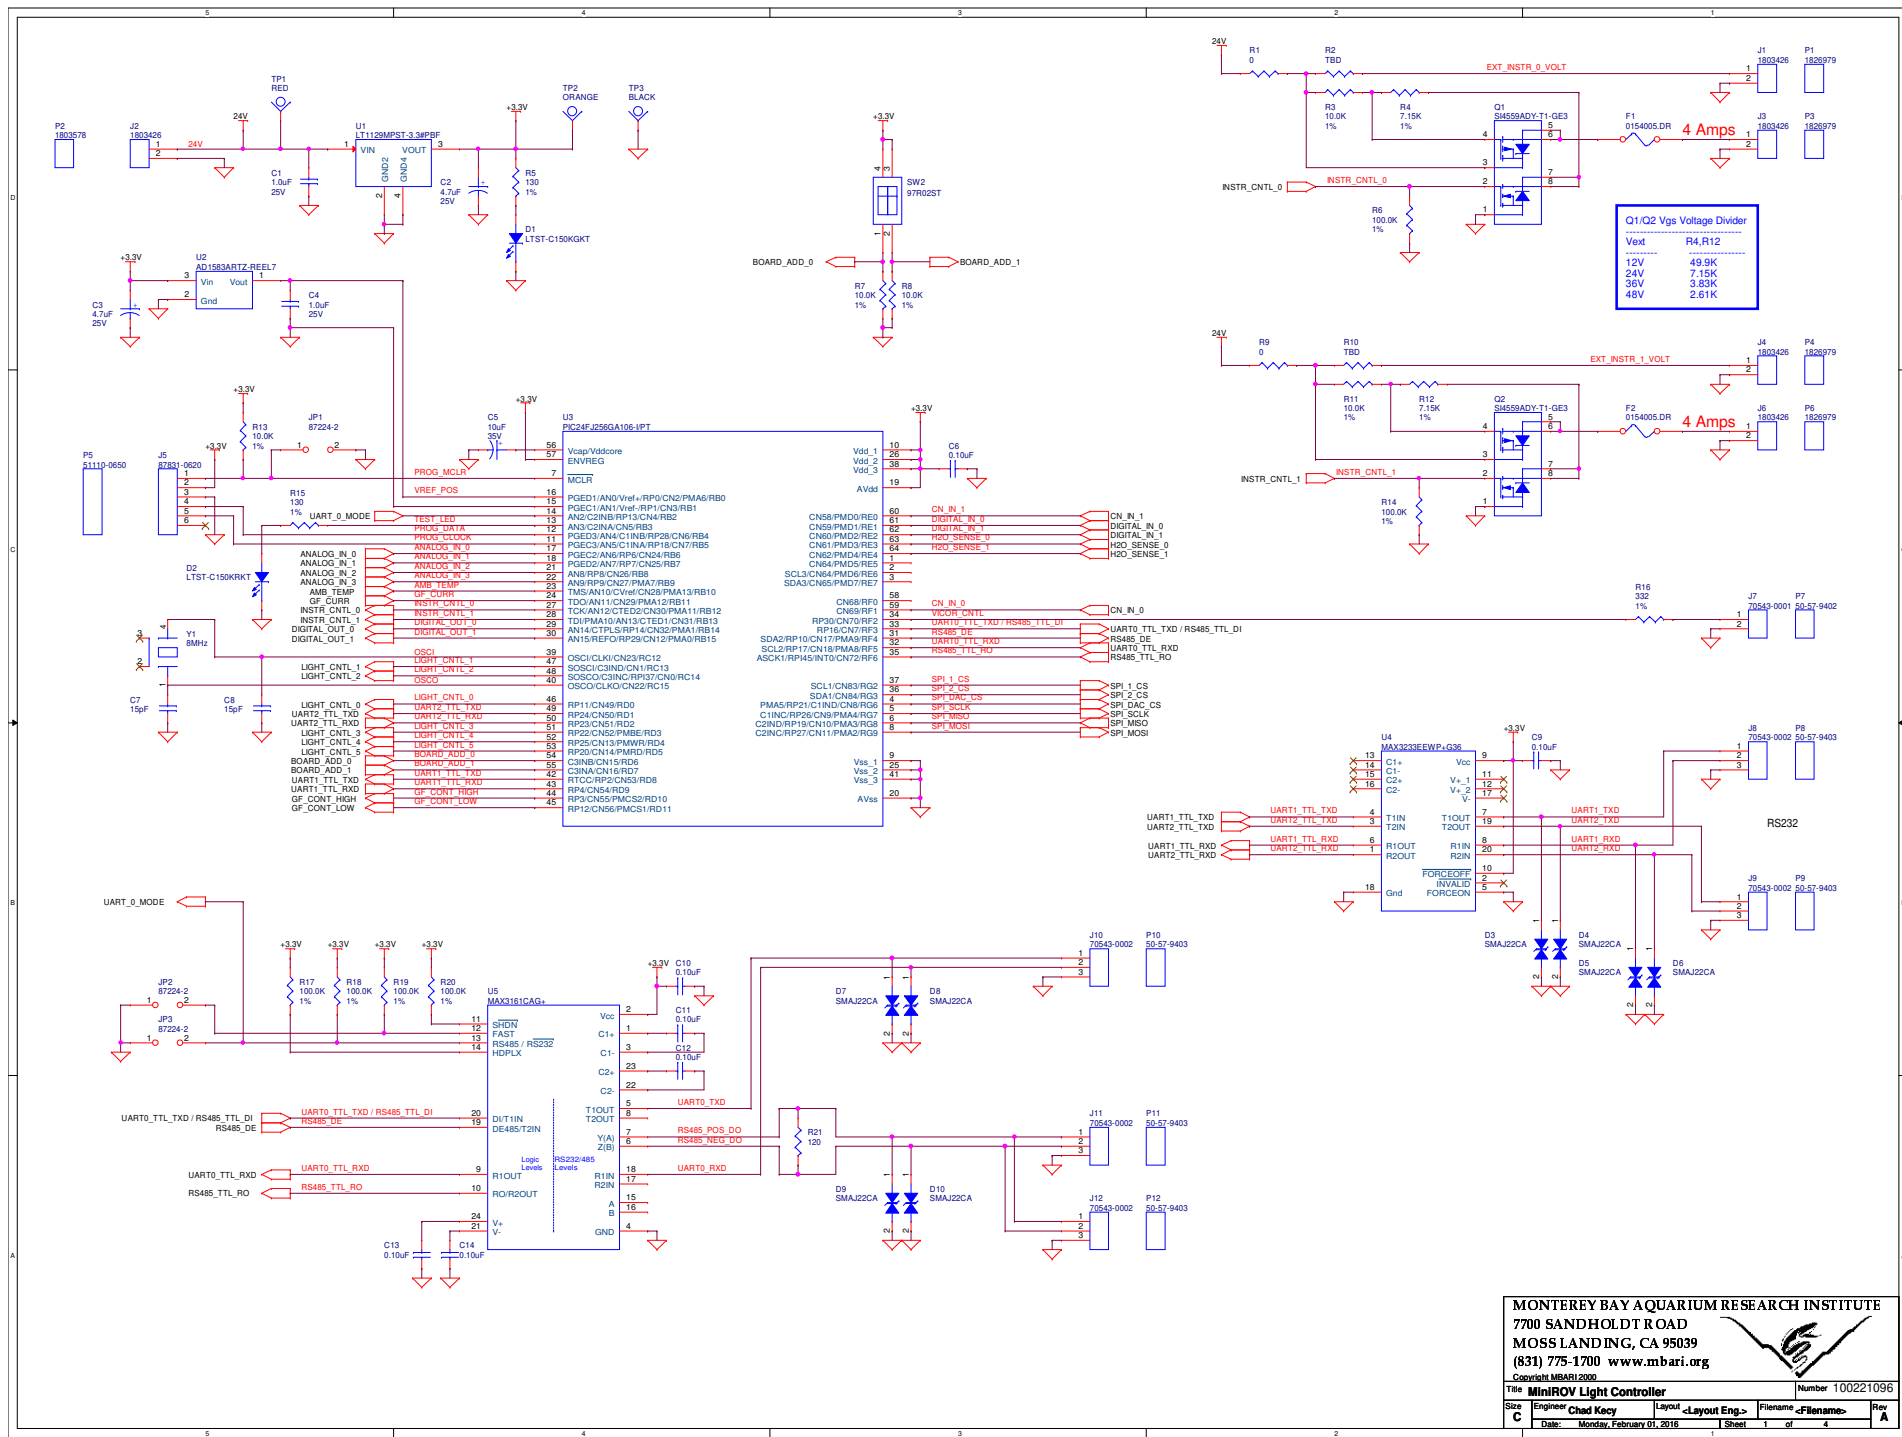

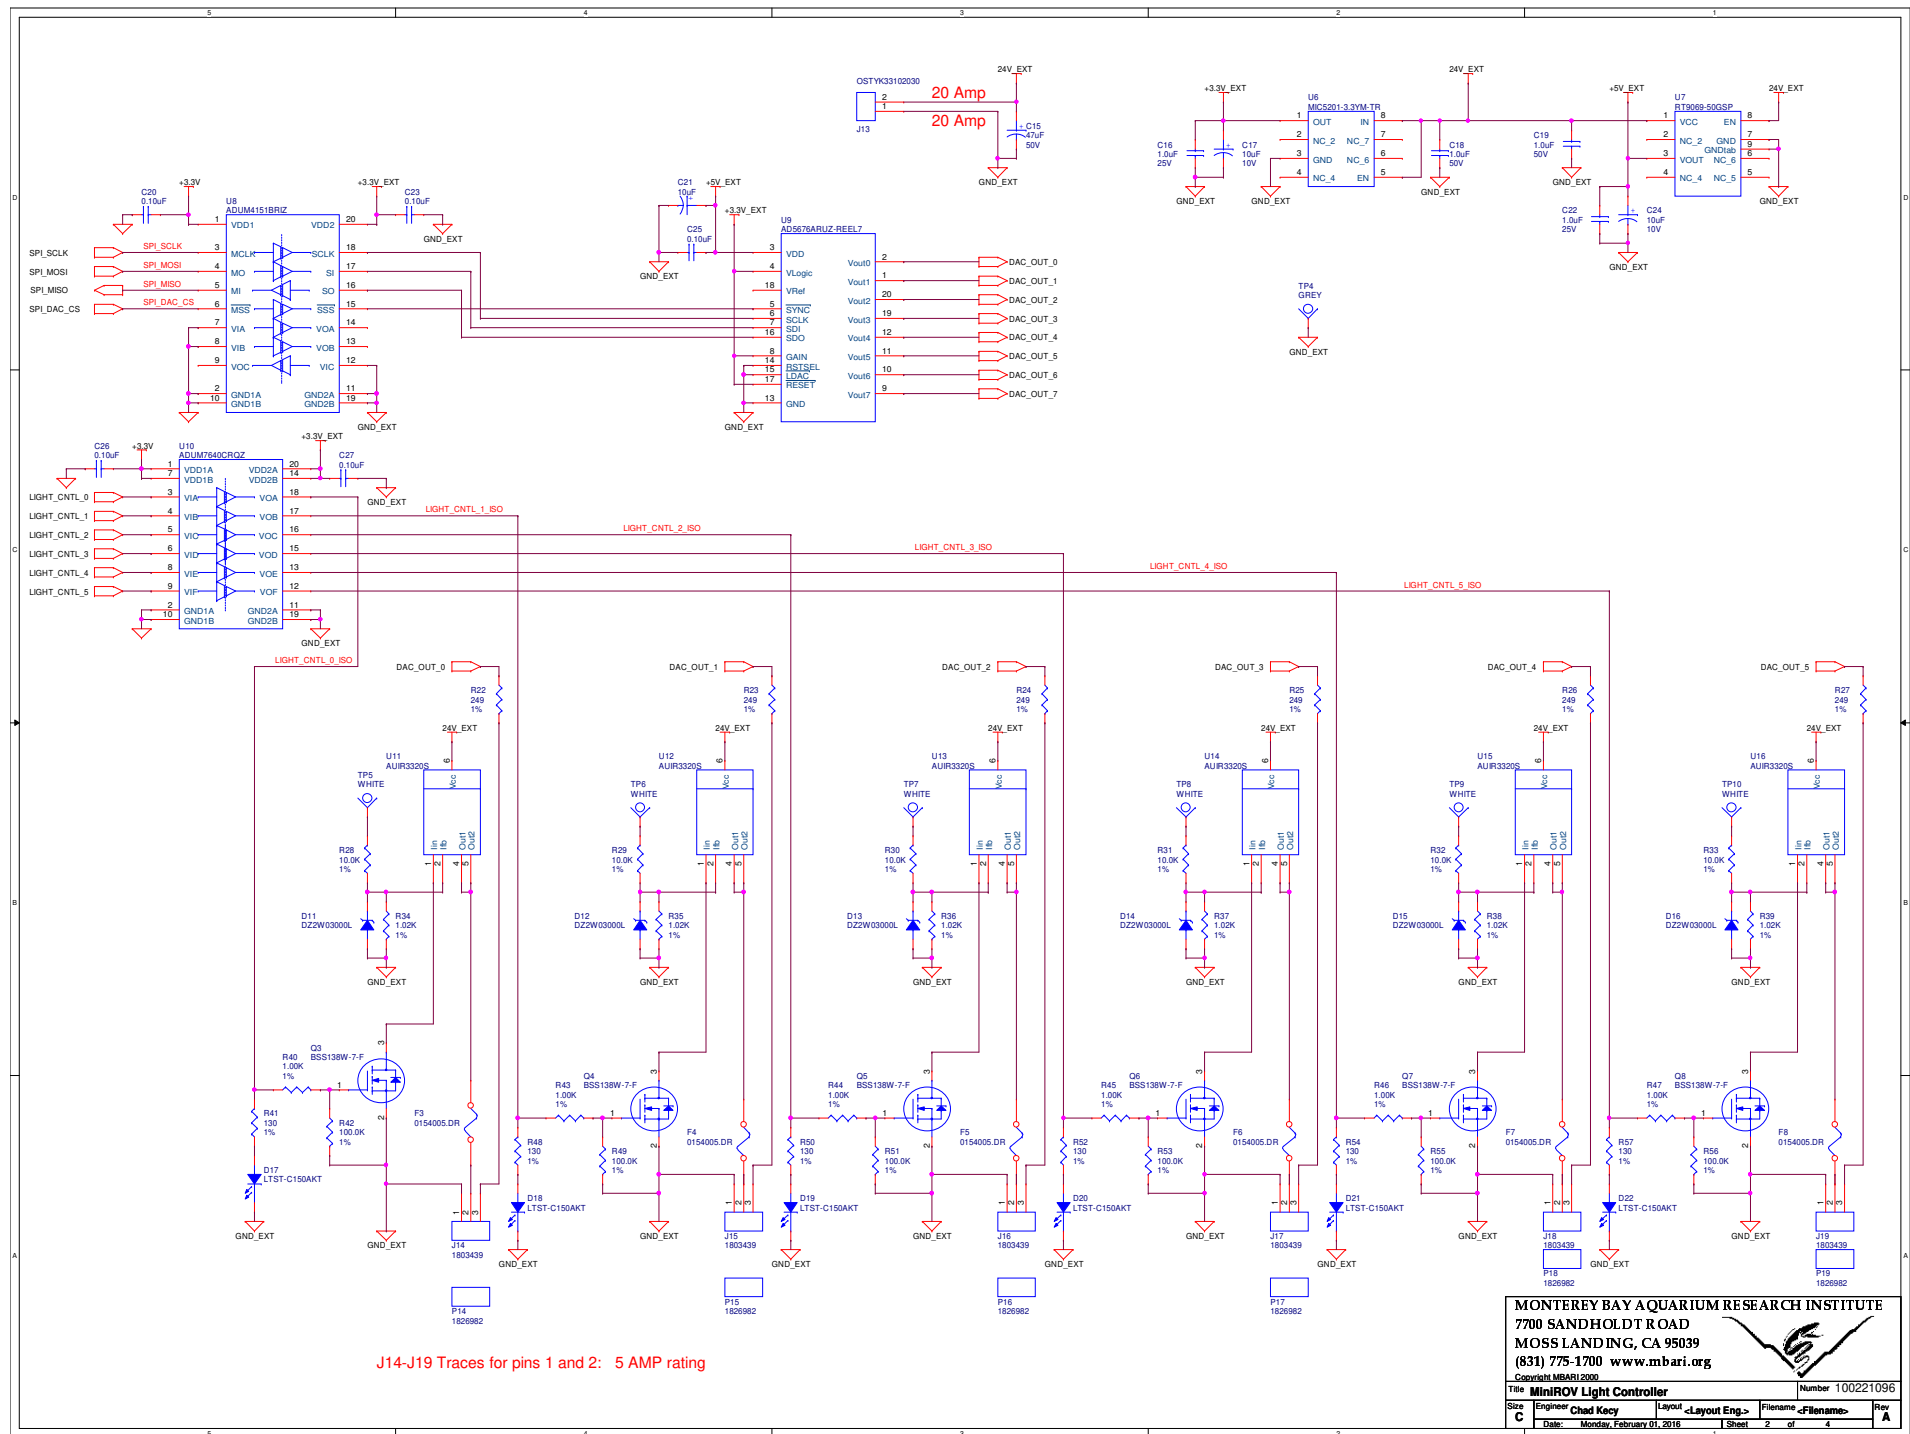

MONTEREY BAY AQUARIUM RESEARCH INSTITUTE
 7700 SANDHOLDT ROAD
 MOSS LANDING, CA 95039
 (831) 775-1700 www.mbari.org

Title: **MiniROV Light Controller** Number: 100221096
 Size: **C** Engineer: **Chad Key** Layout: **Layout Eng.** Filename: **Filename** Rev: **A**
 Date: **Monday, February 01, 2016** Sheet: **2** of **4**

