

A

B

C







D

A

B

C

D

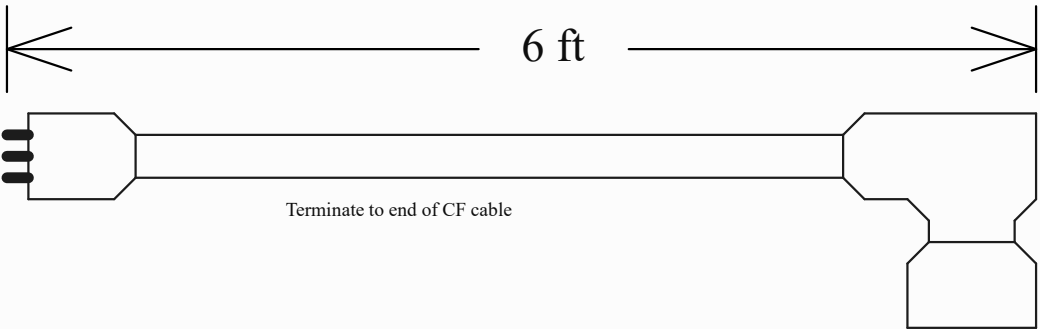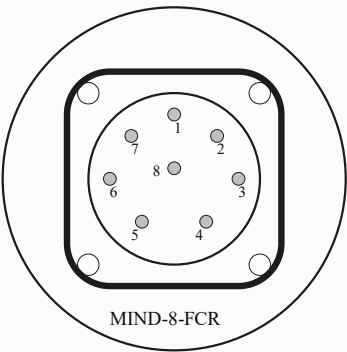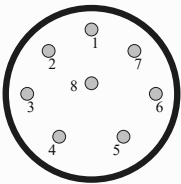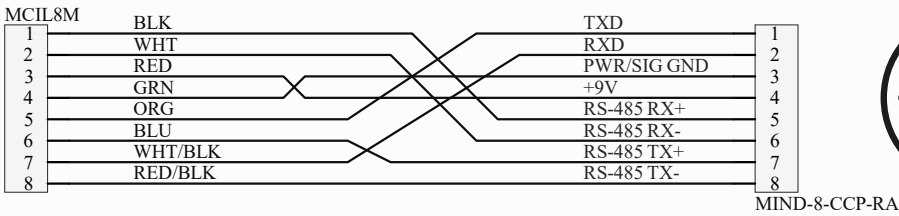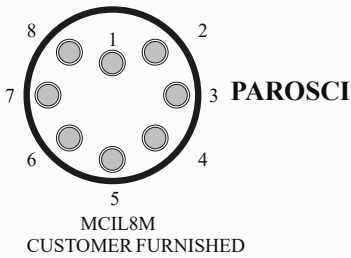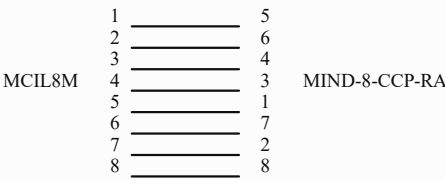

Title			Wet Cable, Parosci to MVC		
Size	Number				Revision
B	100221580				
Date:	5/03/2021	Sheet of			
File:	L:\368000_DMO DORADO\...\MVC-Parosci-SeaCon-Wiring_Six_Ft.SCHDOC	3 of 3			