


Articulated Frame

Core ROV

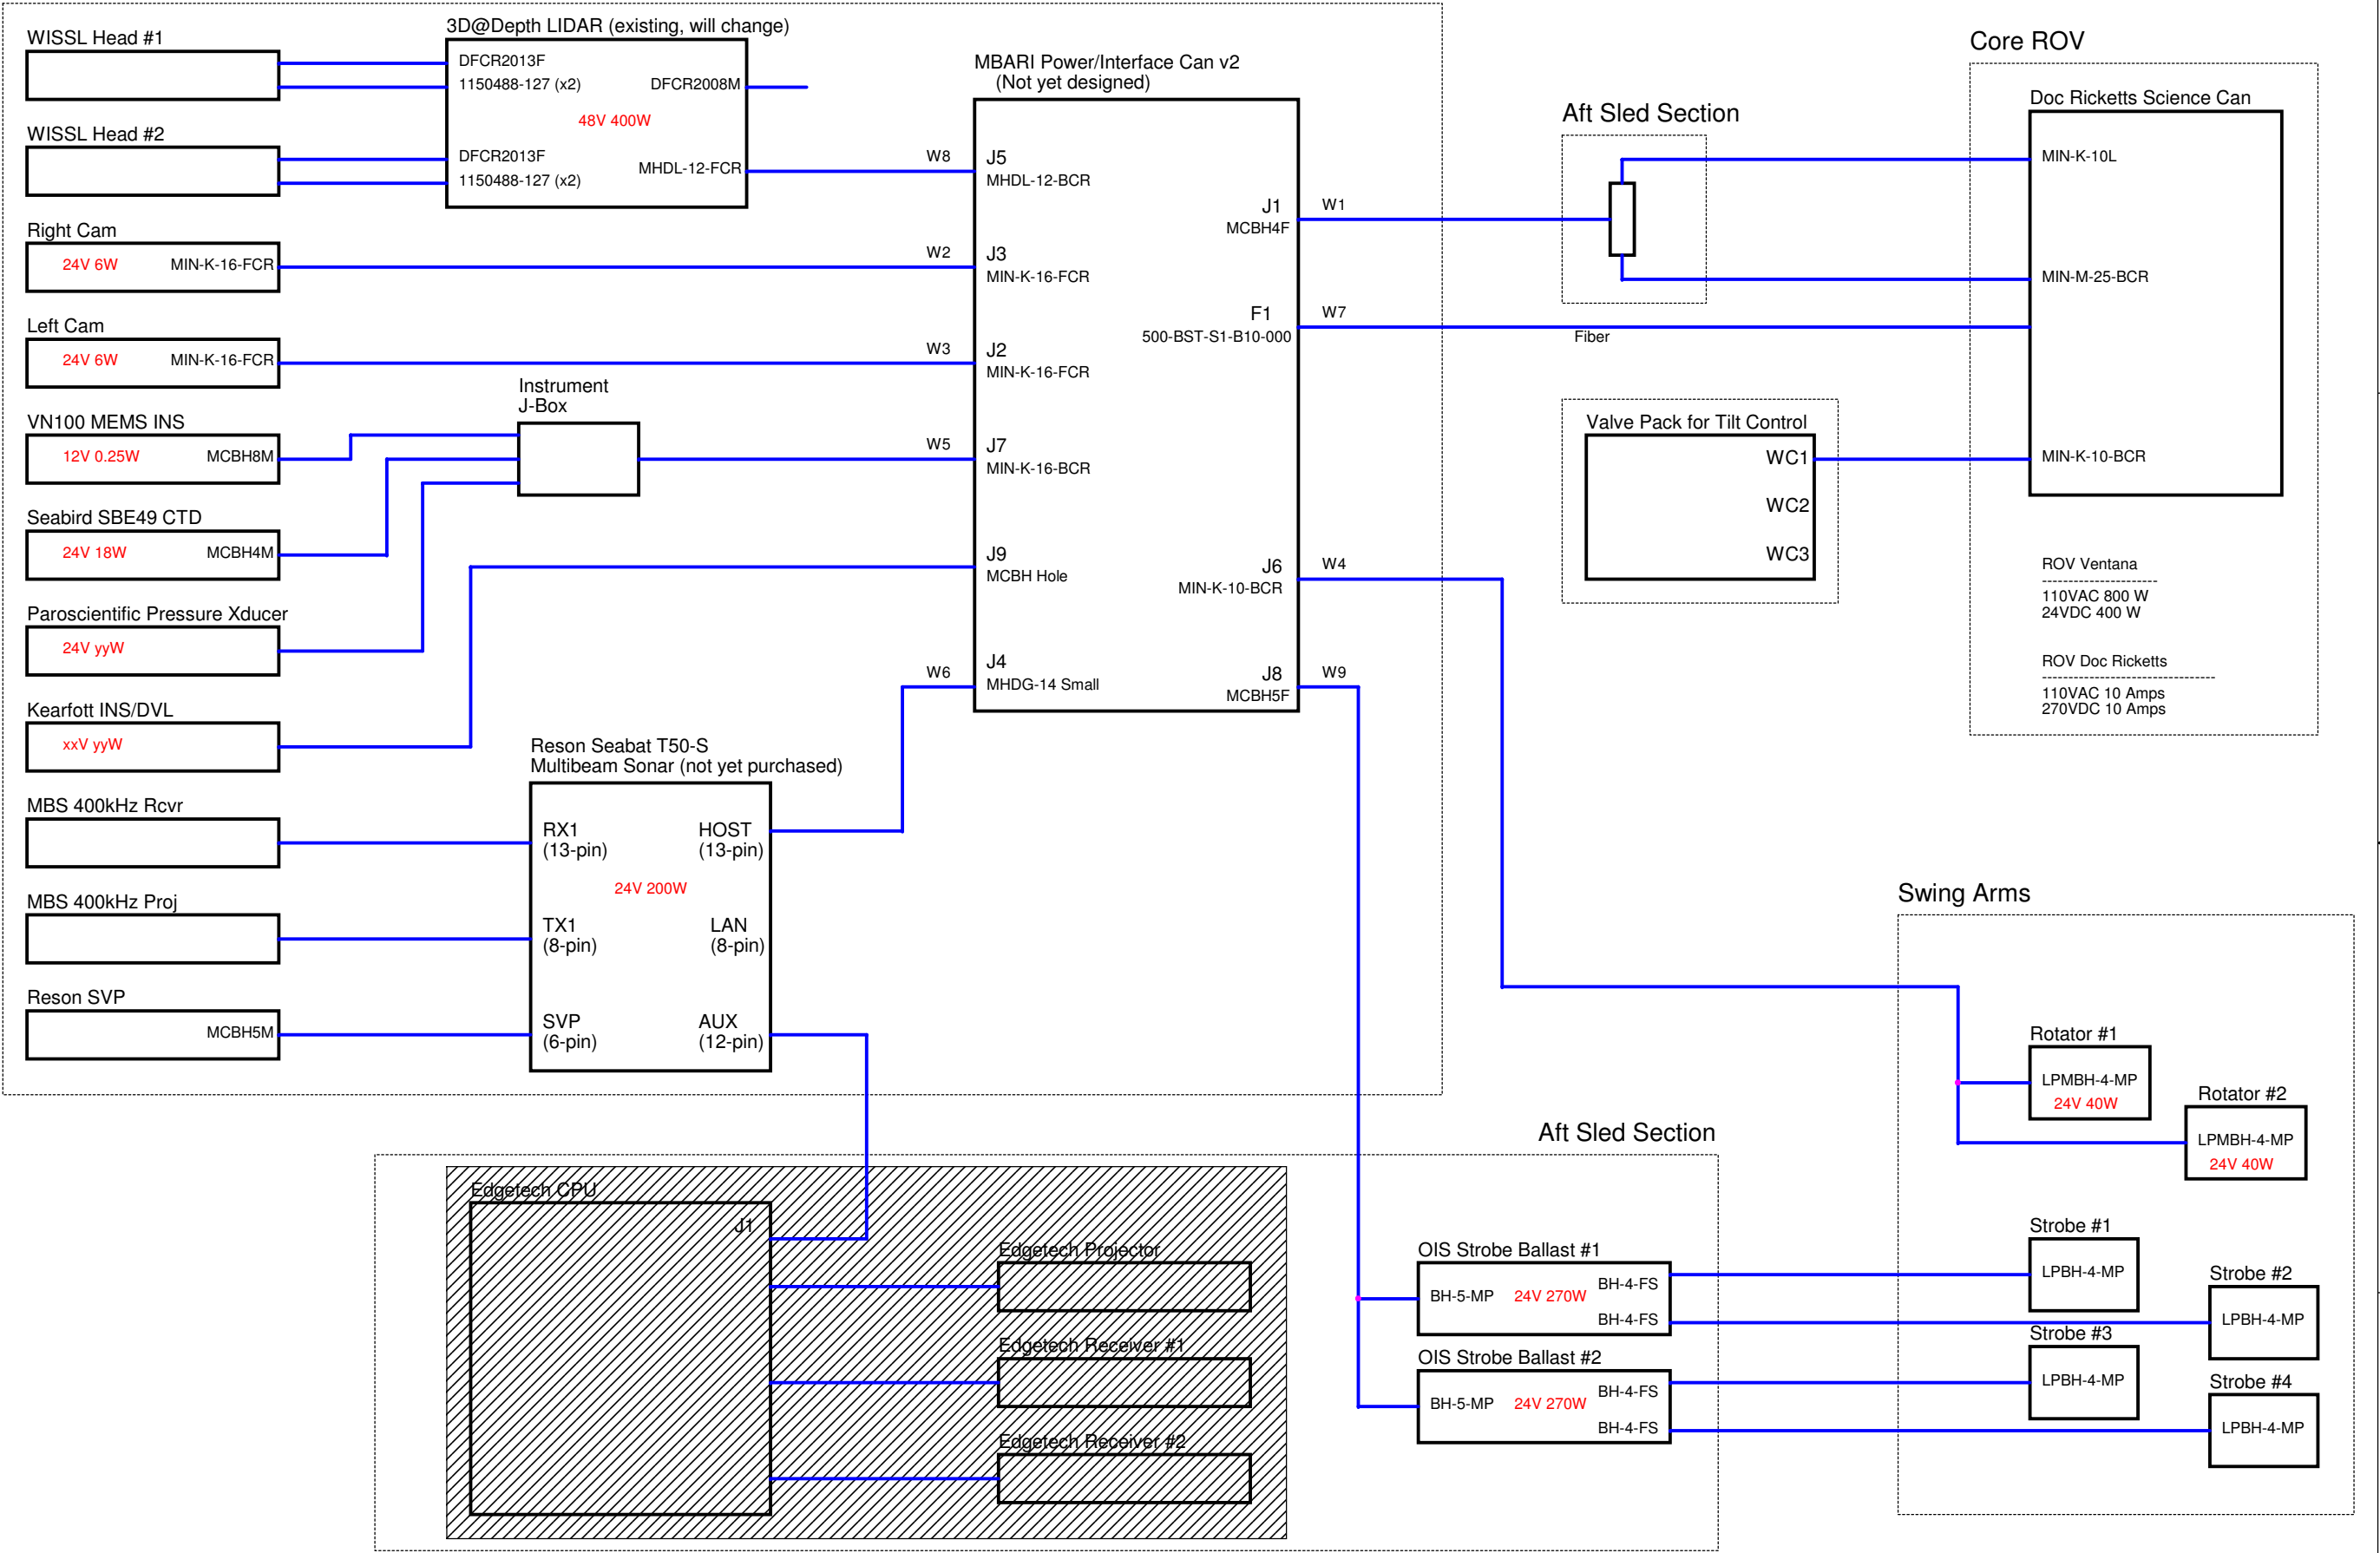

Schematic Name: System_1_Overall			
Page Title: 1a: 2023 Subsea System		Engineer: <Engineer>	
Project Name: <Project Name>		Designer: <Designer>	
Group Name: <System>	System: <Subsystem>	Subsystem: <Subsystem>	Last Updated By: <Updated By>
Drawing Number: <MBARI DN>	Release: <Rev>	Version: <Version>	Status: <Status>
Page Modify Date: Wednesday, August 17, 2023	Check In Date: <LCID>	Sheet <Page Number>	Count <Page Count>