


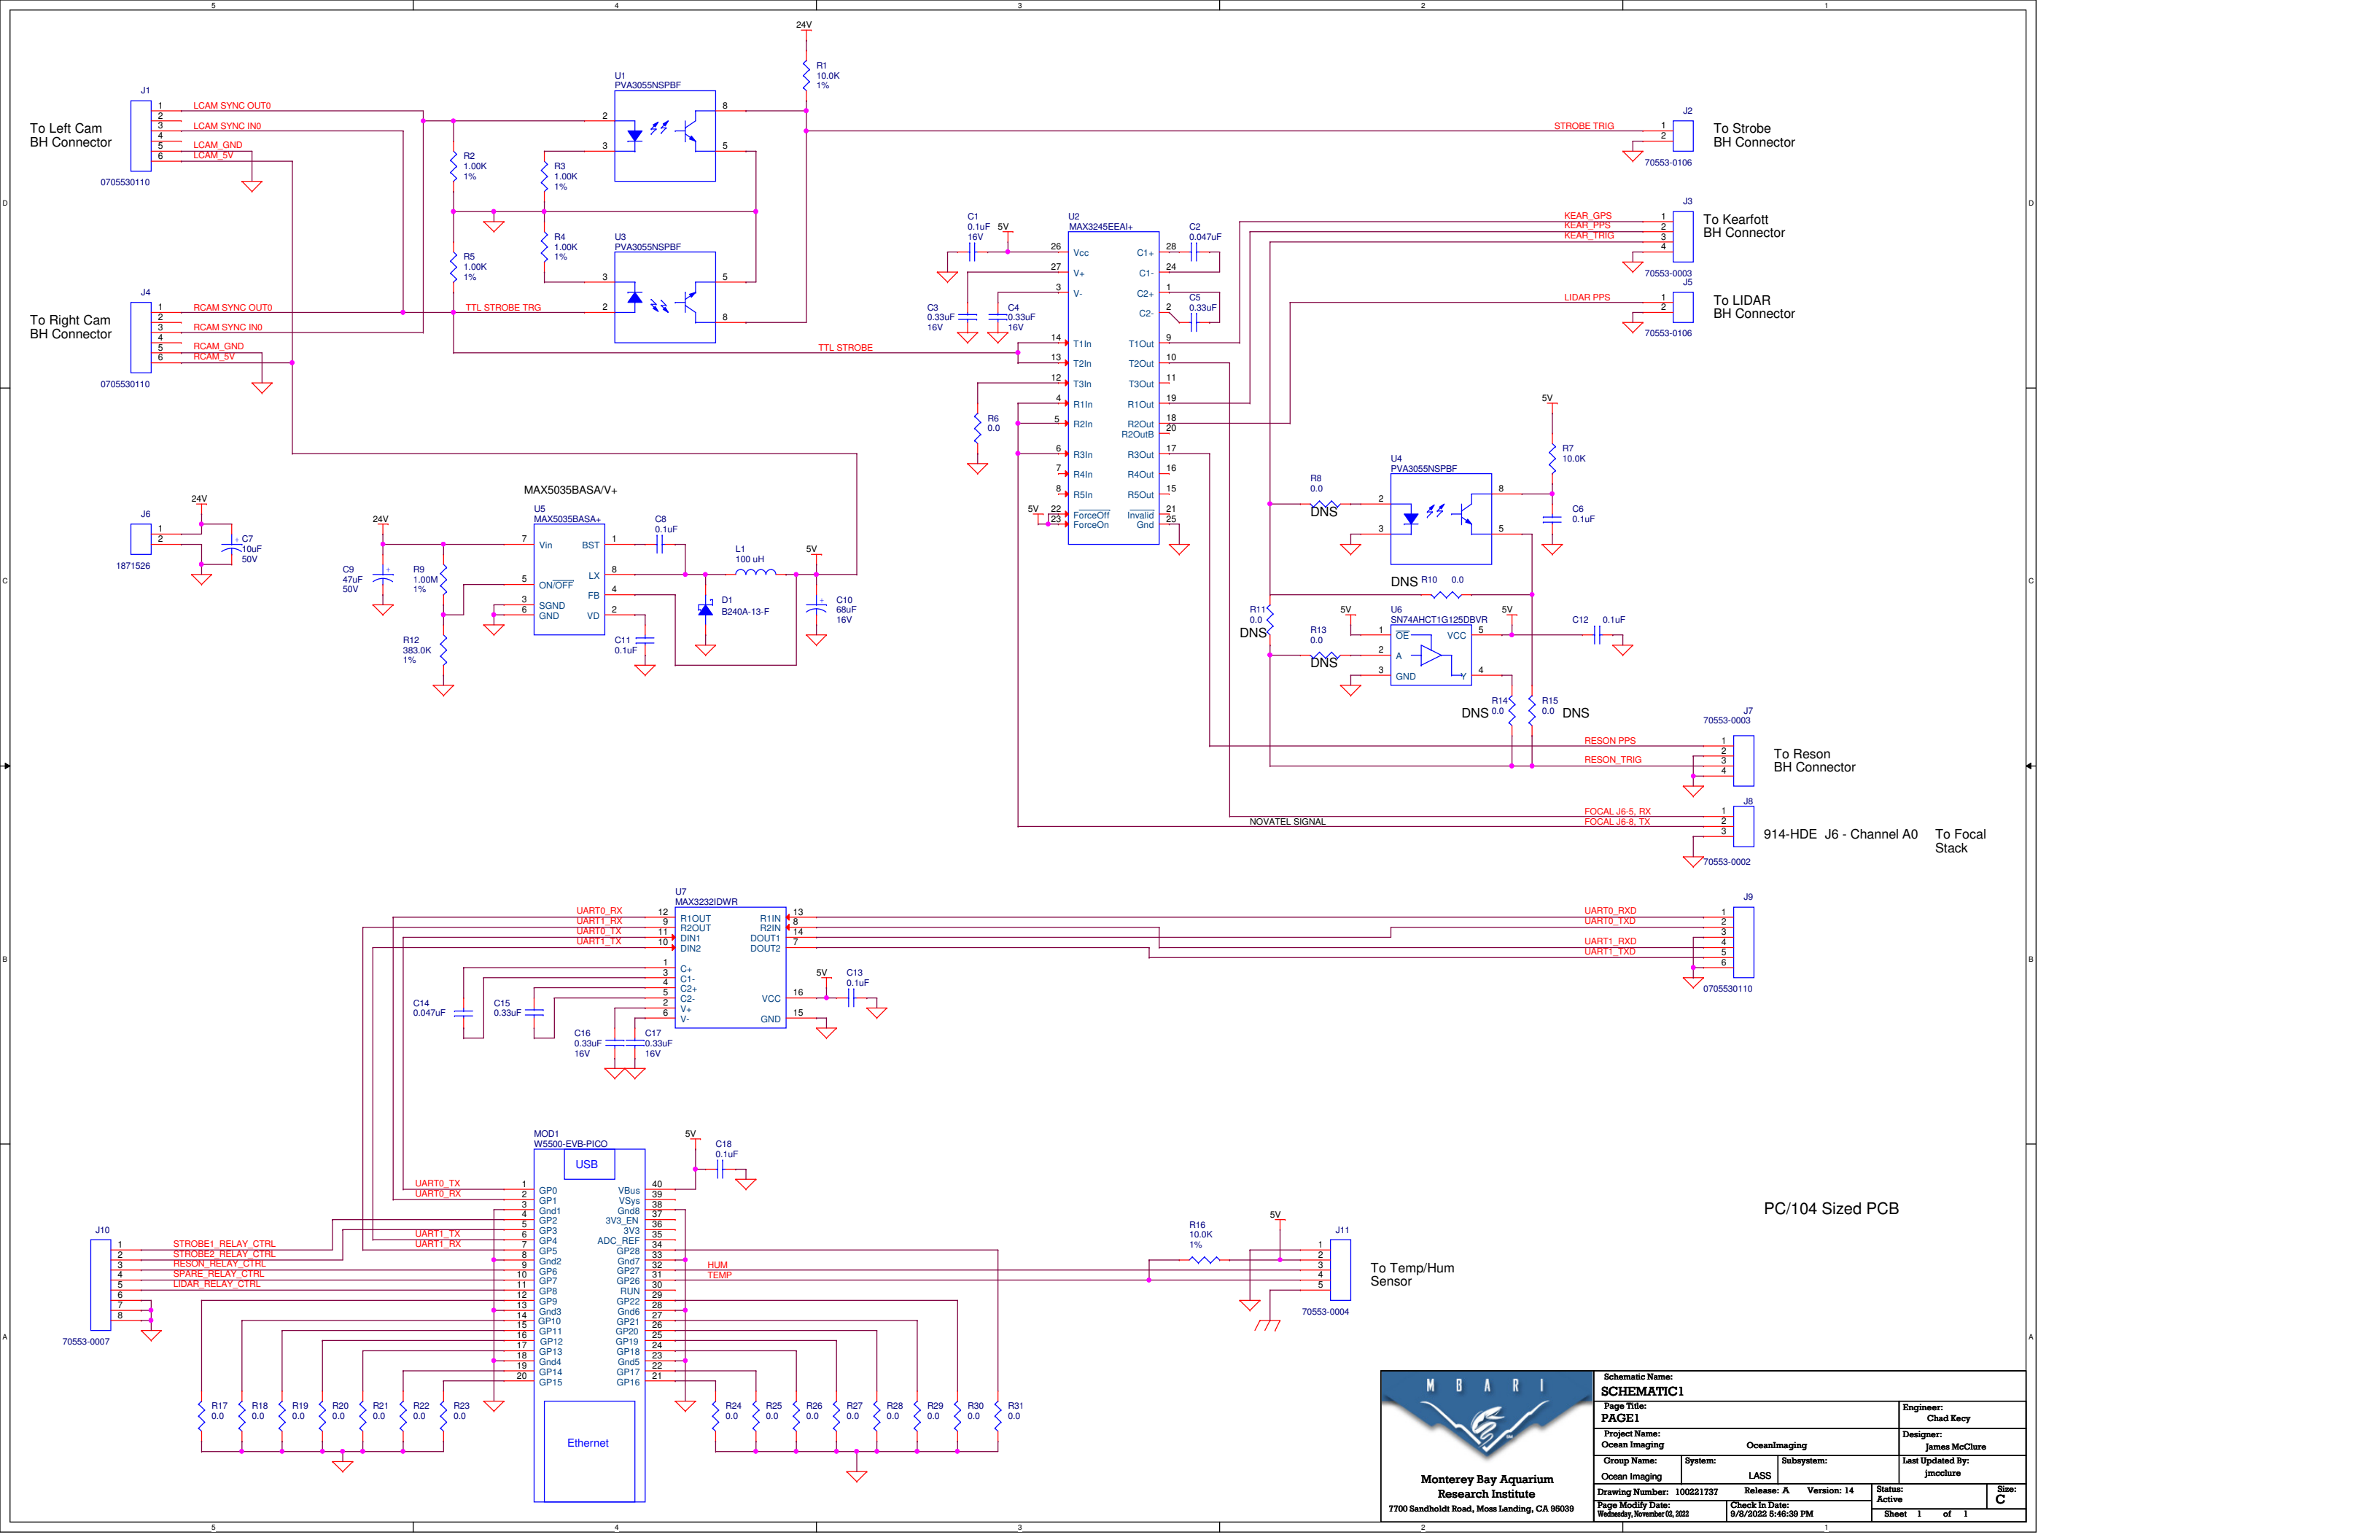

Schematic Name: SCHEMATIC1			
Page Title: PAGE1		Engineer: Chad Key	
Project Name: Ocean Imaging		Designer: James McClure	
Group Name: Ocean Imaging	System: LASS	Subsystem: LASS	Last Updated By: jmcclure
Drawing Number: 100221737	Release: A	Version: 14	Status: Active
Page Modify Date: Wednesday, November 04, 2022		Check In Date: 9/8/2022 8:46:30 PM	
Sheet 1 of 1		Size: C	