


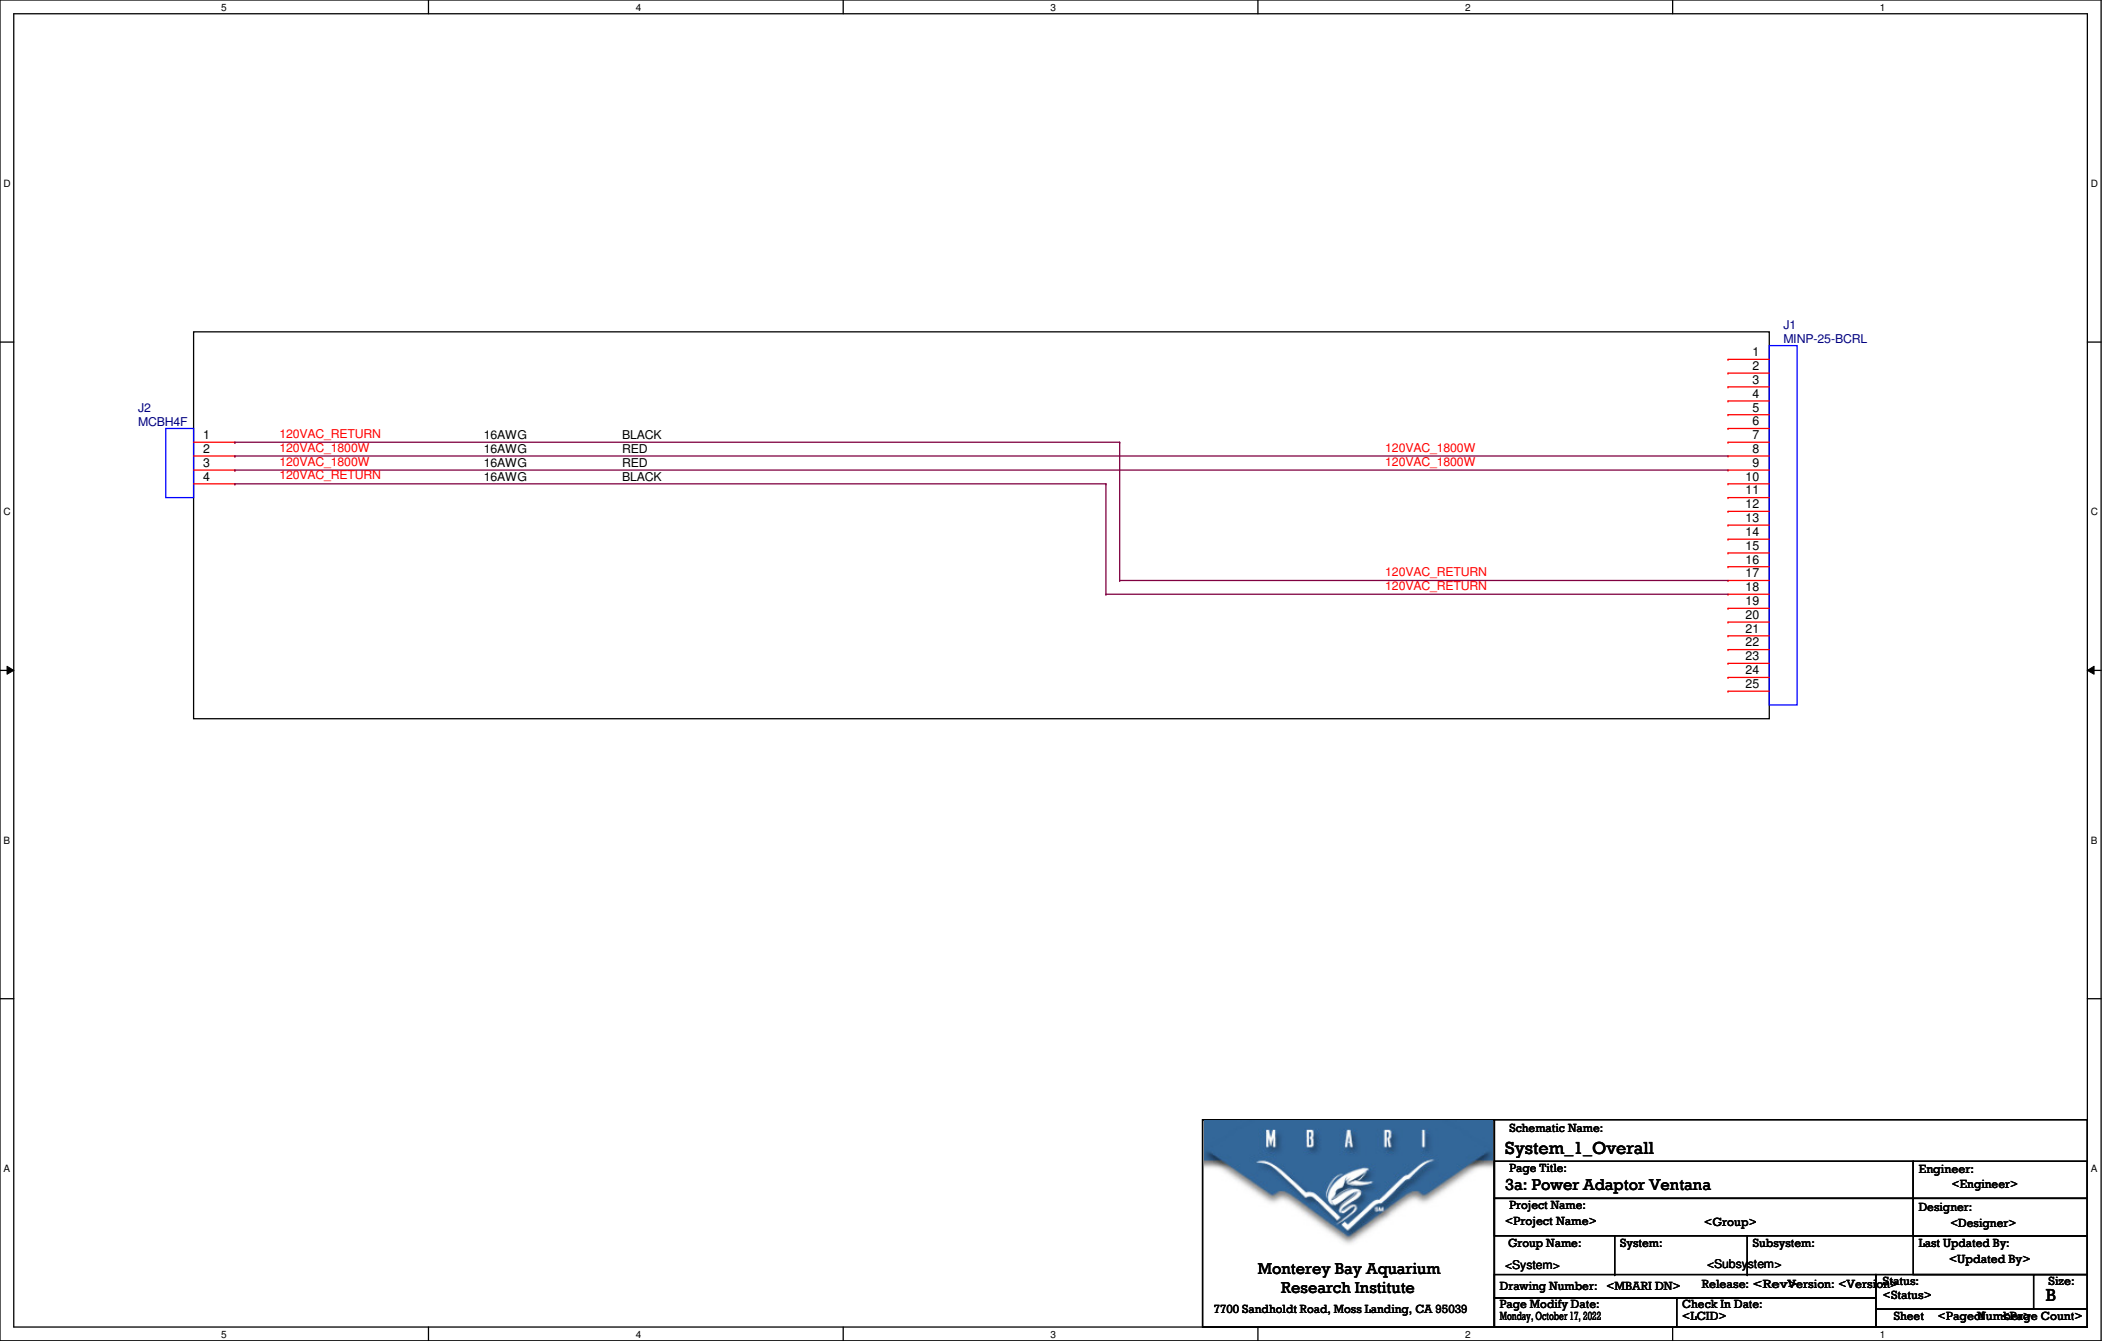

Schematic Name: System_1_Overall			
Page Title: 3a: Power Adaptor Ventana		Engineer: <Engineer>	
Project Name: <Project Name>		Designer: <Designer>	
Group Name: <System>	System: <Subsystem>	Subsystem: <Subsystem>	Last Updated By: <Updated By>
Drawing Number: <MBARI DN>	Release: <Rev>	Version: <Version>	Status: <Status>
Page Modify Date: Monday, October 17, 2022	Check In Date: <LCID>	Sheet <Page of num>	Size: B
Sheet Count			