


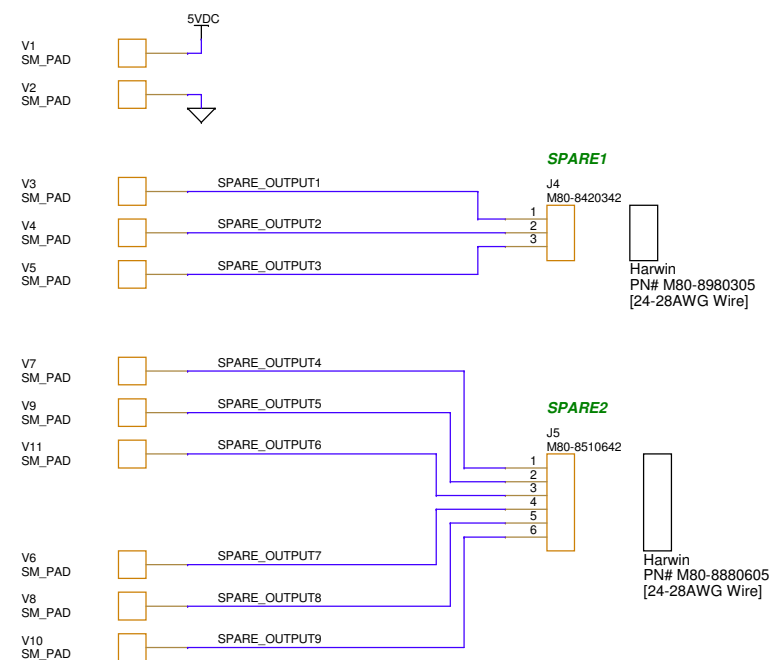


Additional silk screening labels
in italicized green.

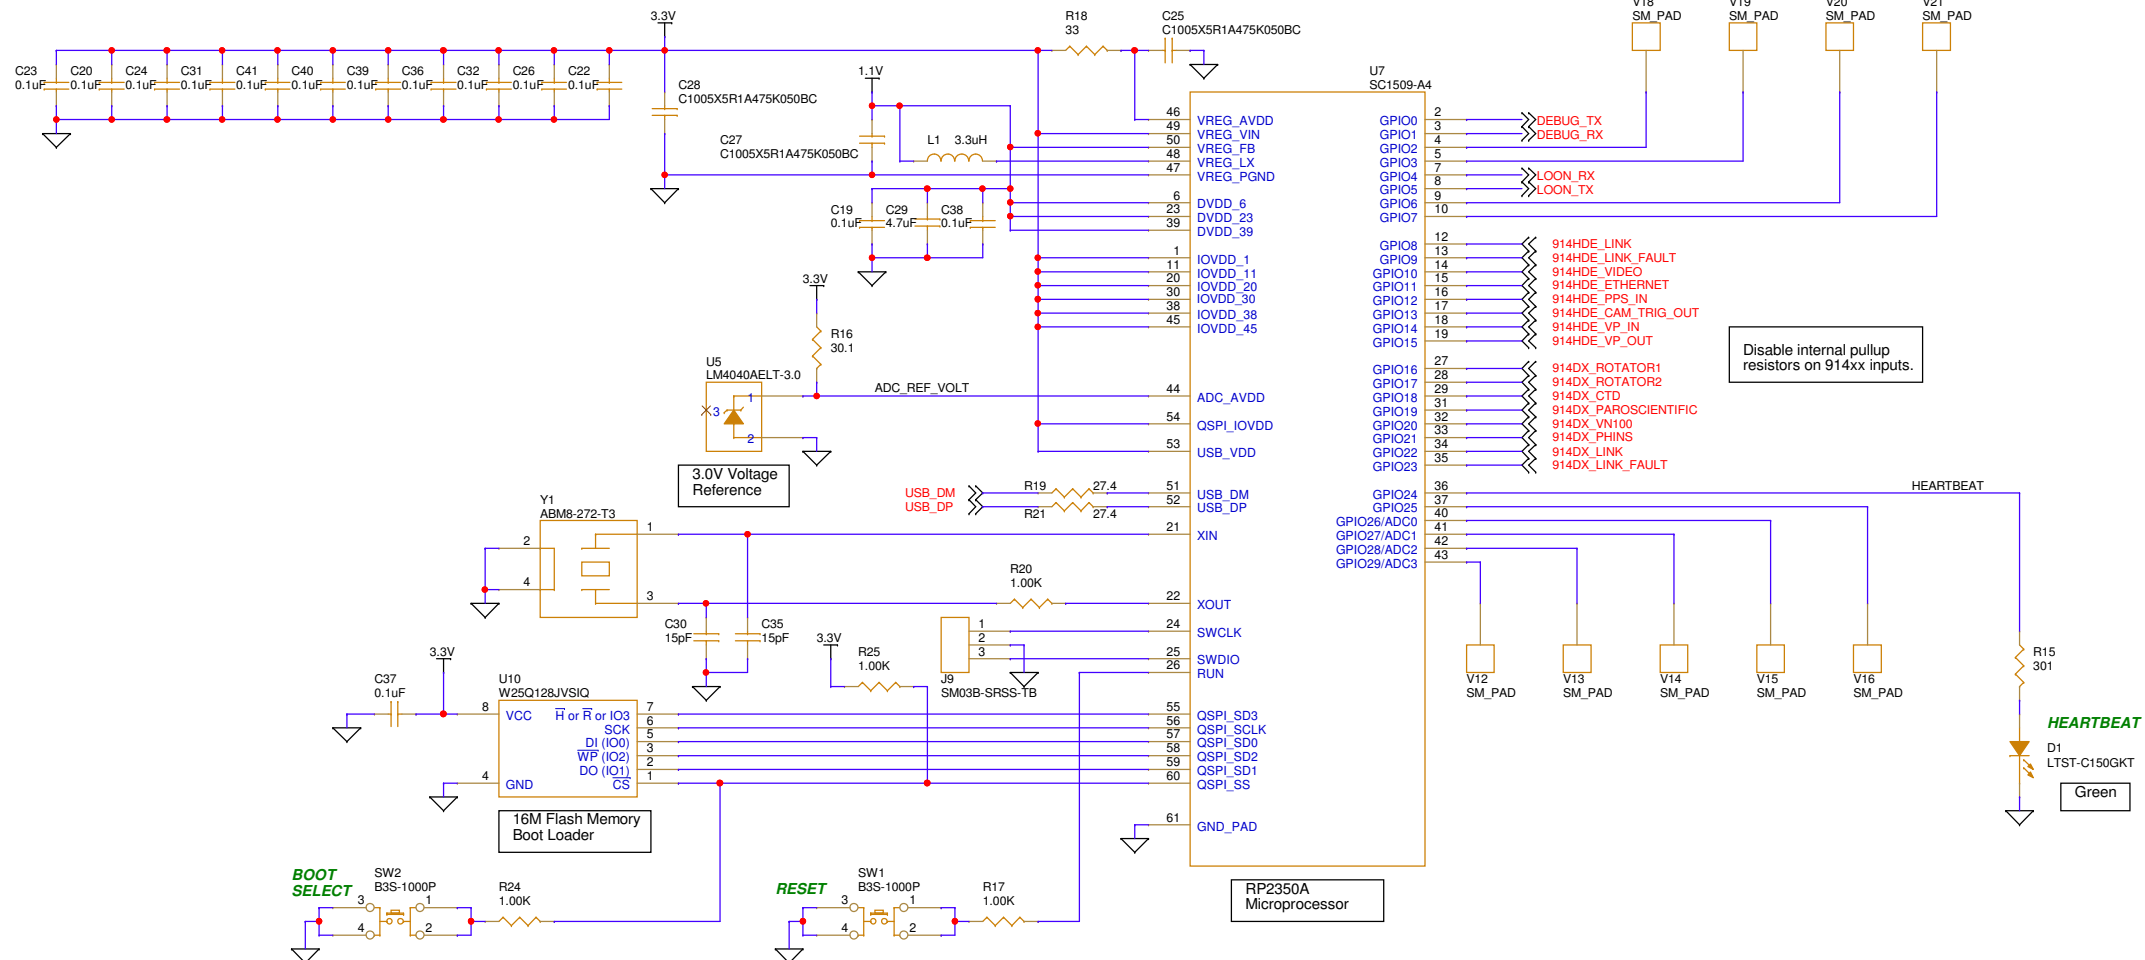

Schematic Name: LASS TCU Control Board				
Page Title: 01 - RP2350			Engineer: Chad Key	
Project Name: Seatlor Mapping		Group Name: OceanimagingLASSROV		Designer: <Designer>
System: <System>		Subsystem: <Subsystem>		Last Updated By: jmcclure
Drawing Number: 100222610		Release: A		Version: 4
Phase Modify Date: Wednesday, December 17, 2025		Check In Date: 12/17/2025 6:51:27 PM		Status: Active
		Sheet 1 of 6		Size: C

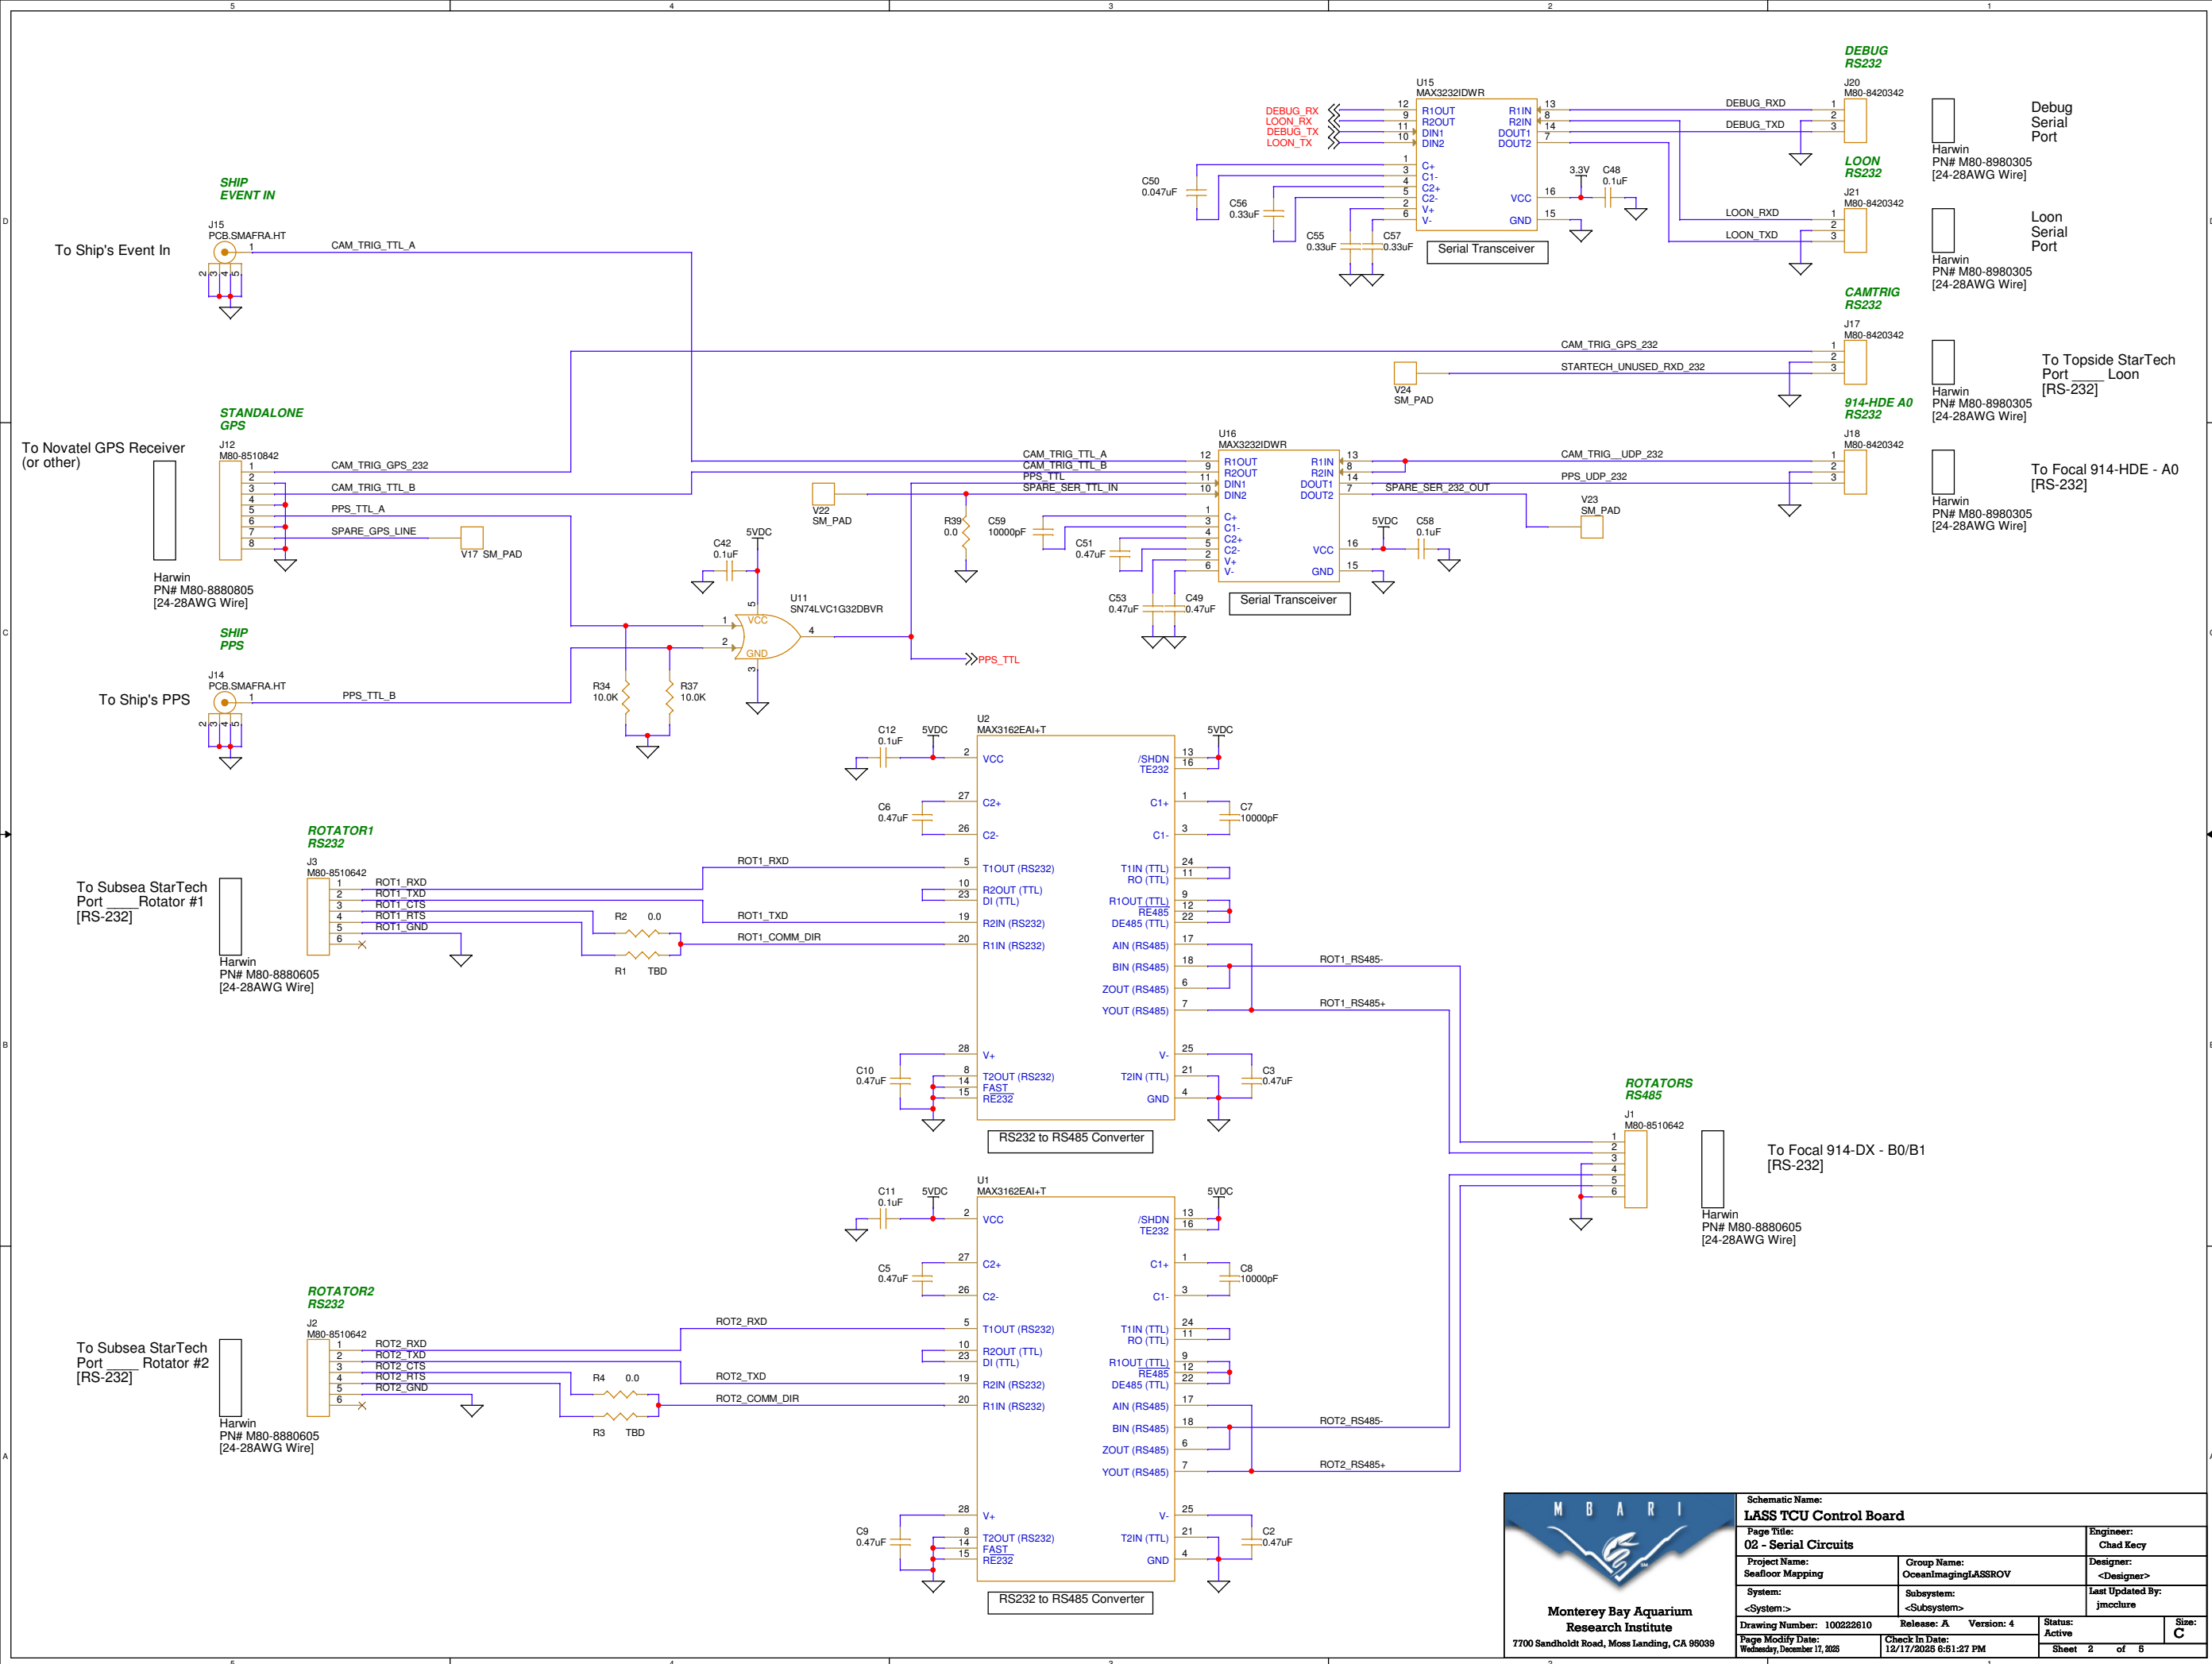

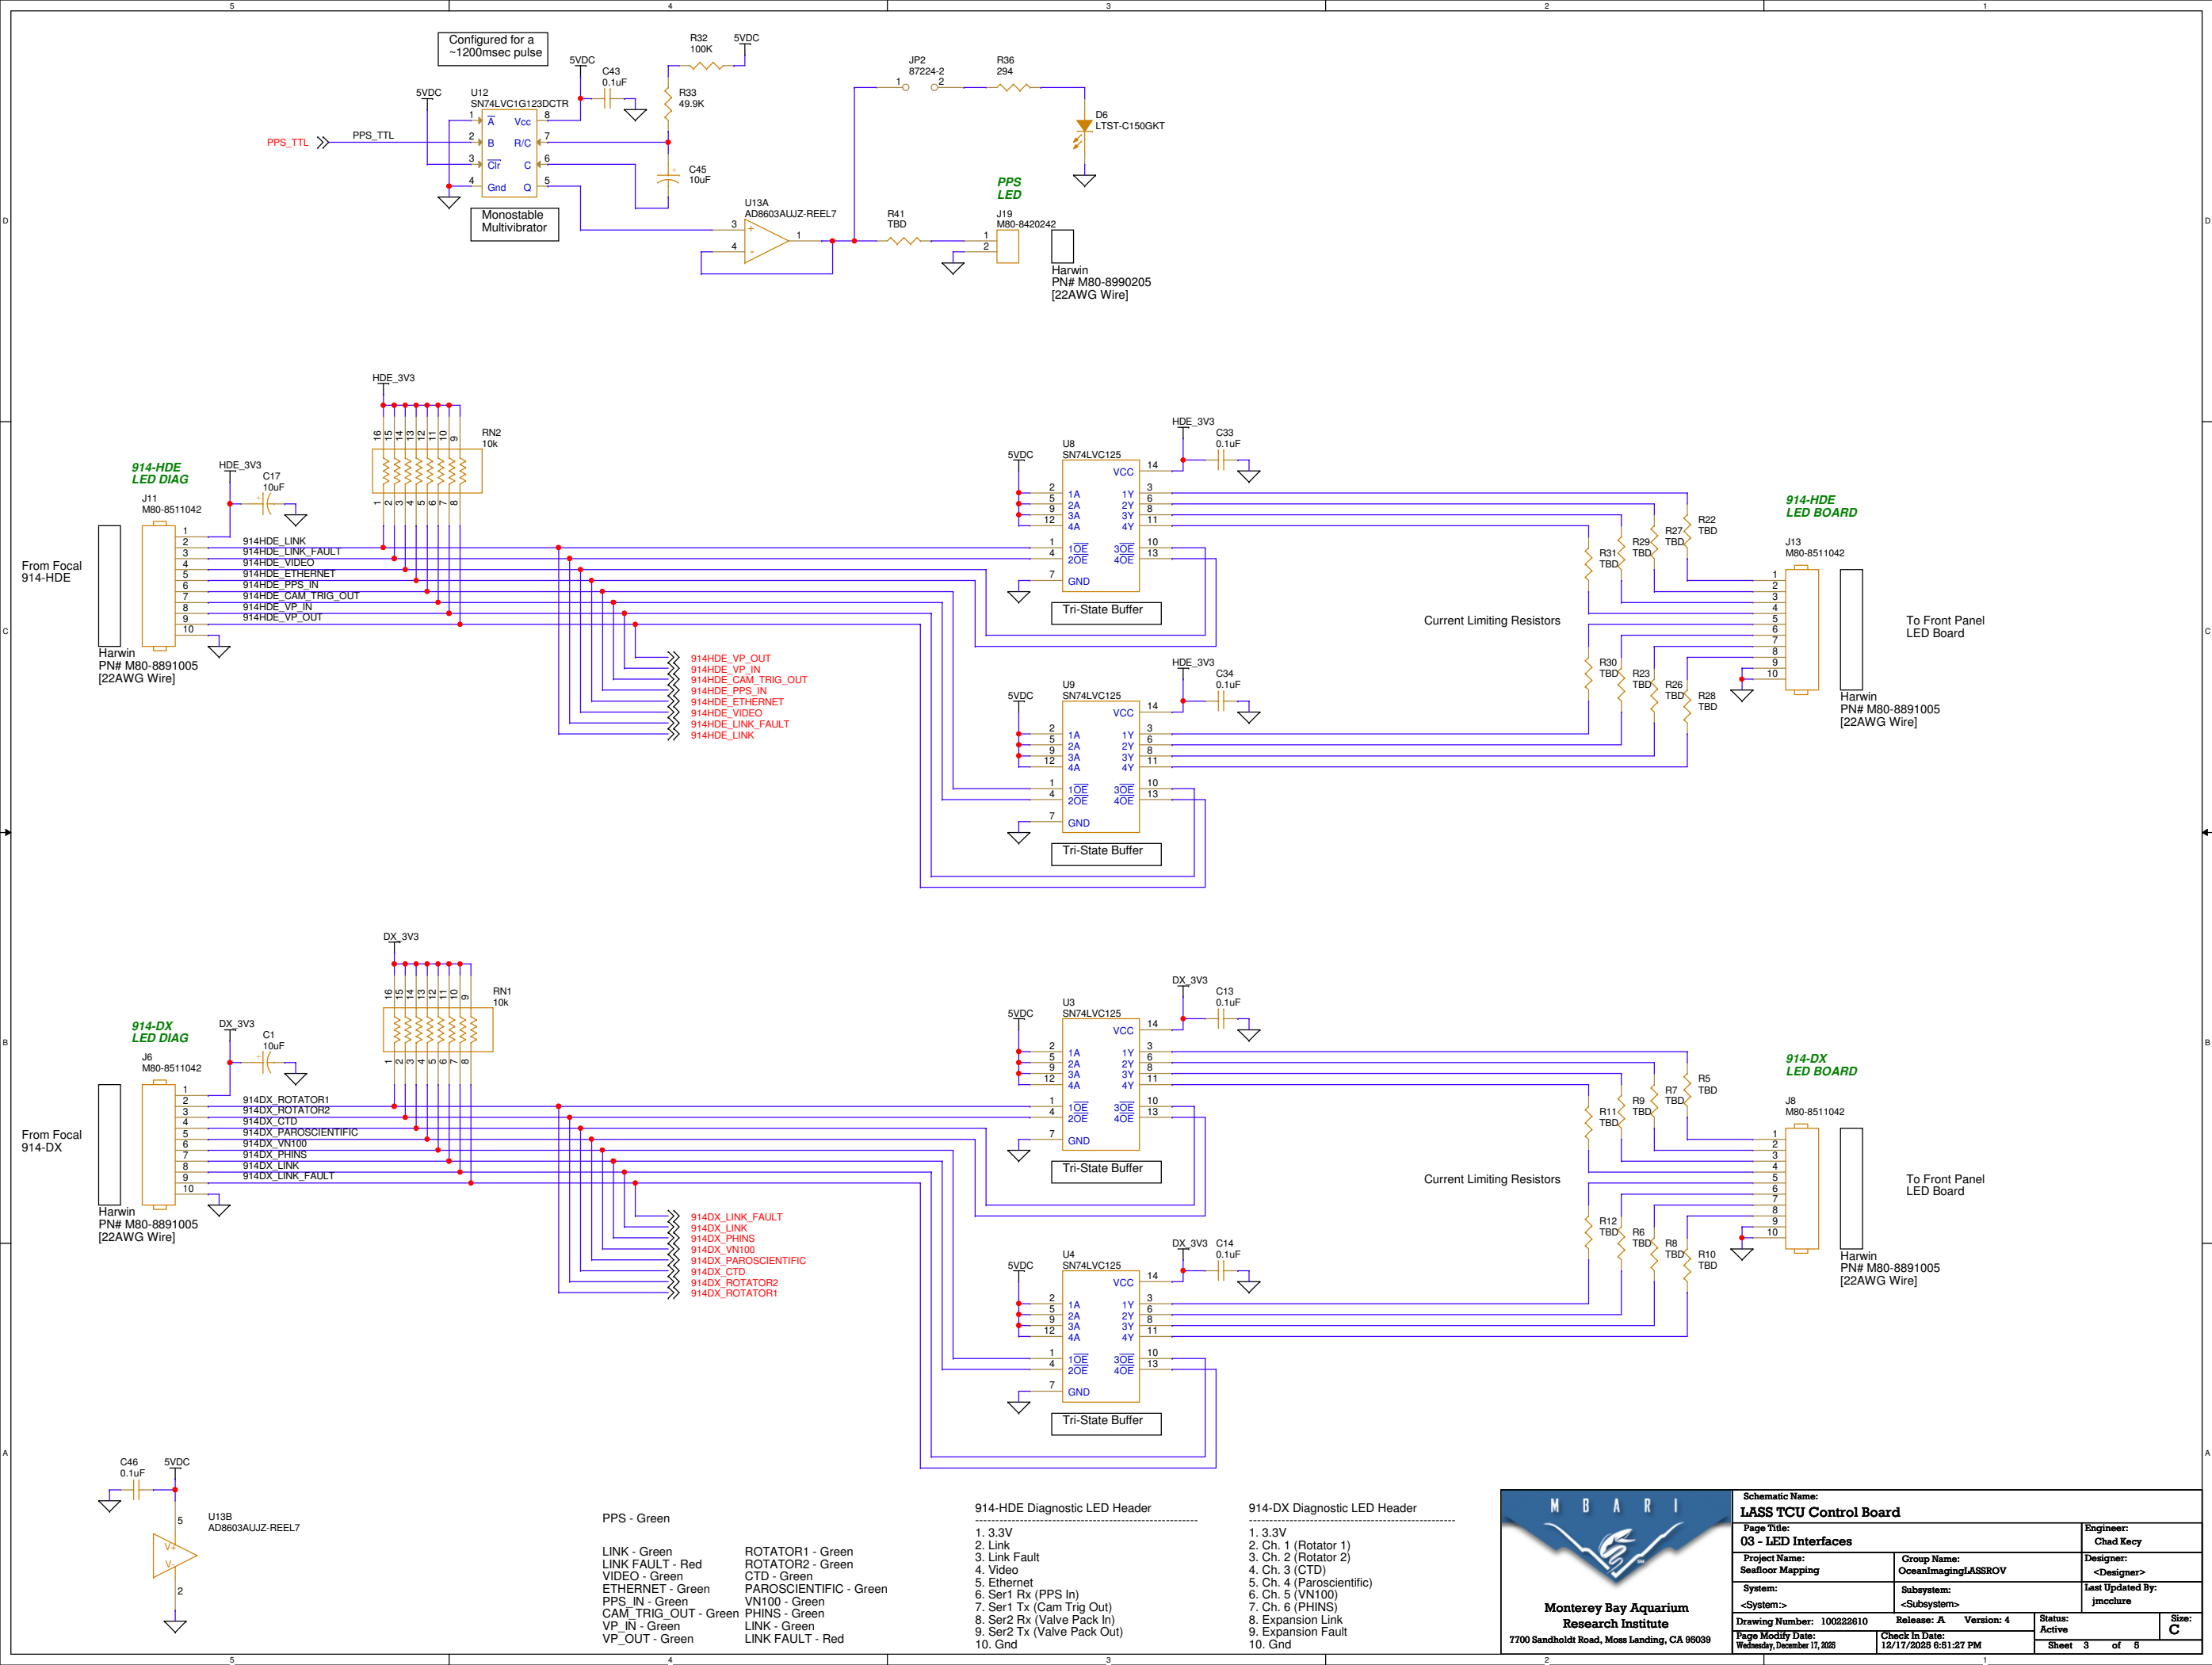

Schematic Name: LASS TCU Control Board			
Page Title: 03 - LED Interfaces		Engineer: Chad Key	
Project Name: Seafloor Mapping	Group Name: OceanImagingLASSROV	Designer: <Designer>	
System: <System>	Subsystem: <Subsystem>	Last Updated By: jmcclure	
Drawing Number: 100222610	Release: A	Version: 4	Status: Active
Page Modify Date: Wednesday, December 17, 2025	Check In Date: 12/17/2025 6:51:27 PM	Sheet 3 of 6	
		Size: C	