
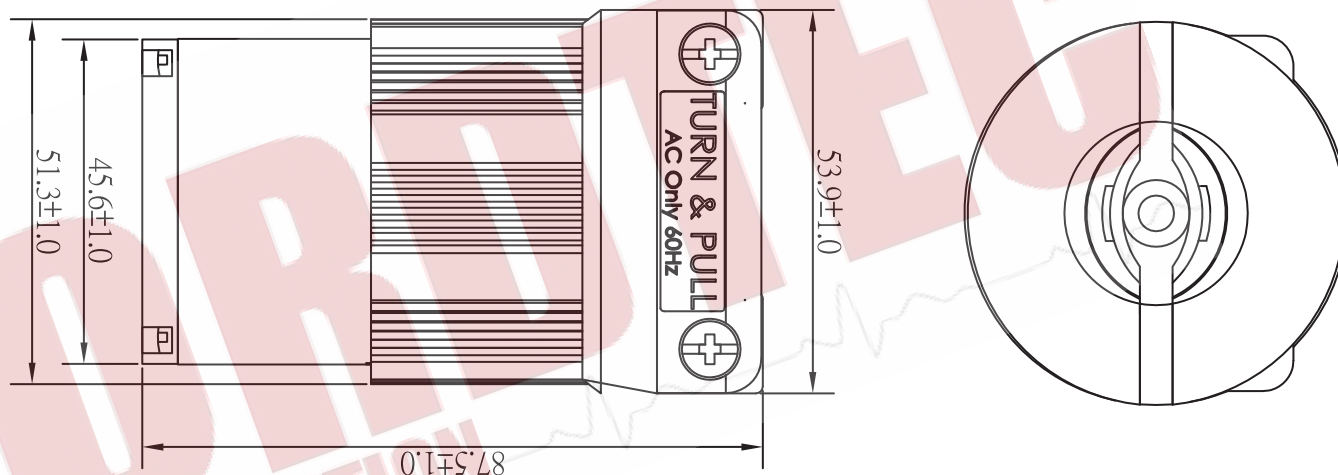


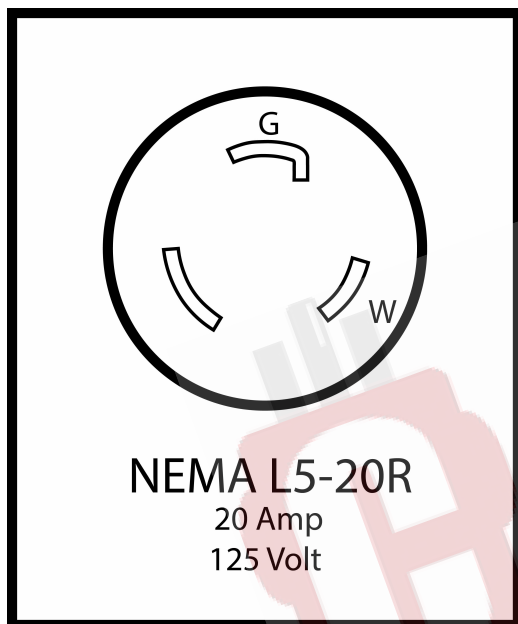

CORDTEC POWER CORPORATION
CONFIRMED

2021.05.18
ChenTony

	AC Connectors of Cordtec Power Corp Main:1-414-434-2220 Fax:1-414-323-8386 Text:1-414-323-3240 Email: Info@CordtecPower.com Website: CordtecPower.com/ ACWORKS.com				ITEM: ASL520R		
	TOLERANCE:				CUSTOMER: Cordtec Power		
	DWG NO. :1 of 1				DRAWN	CHECKED	APPROVED
	UNIT	DATE	SCALE	REV			
	Inch.	2021.05.18		1.0			