



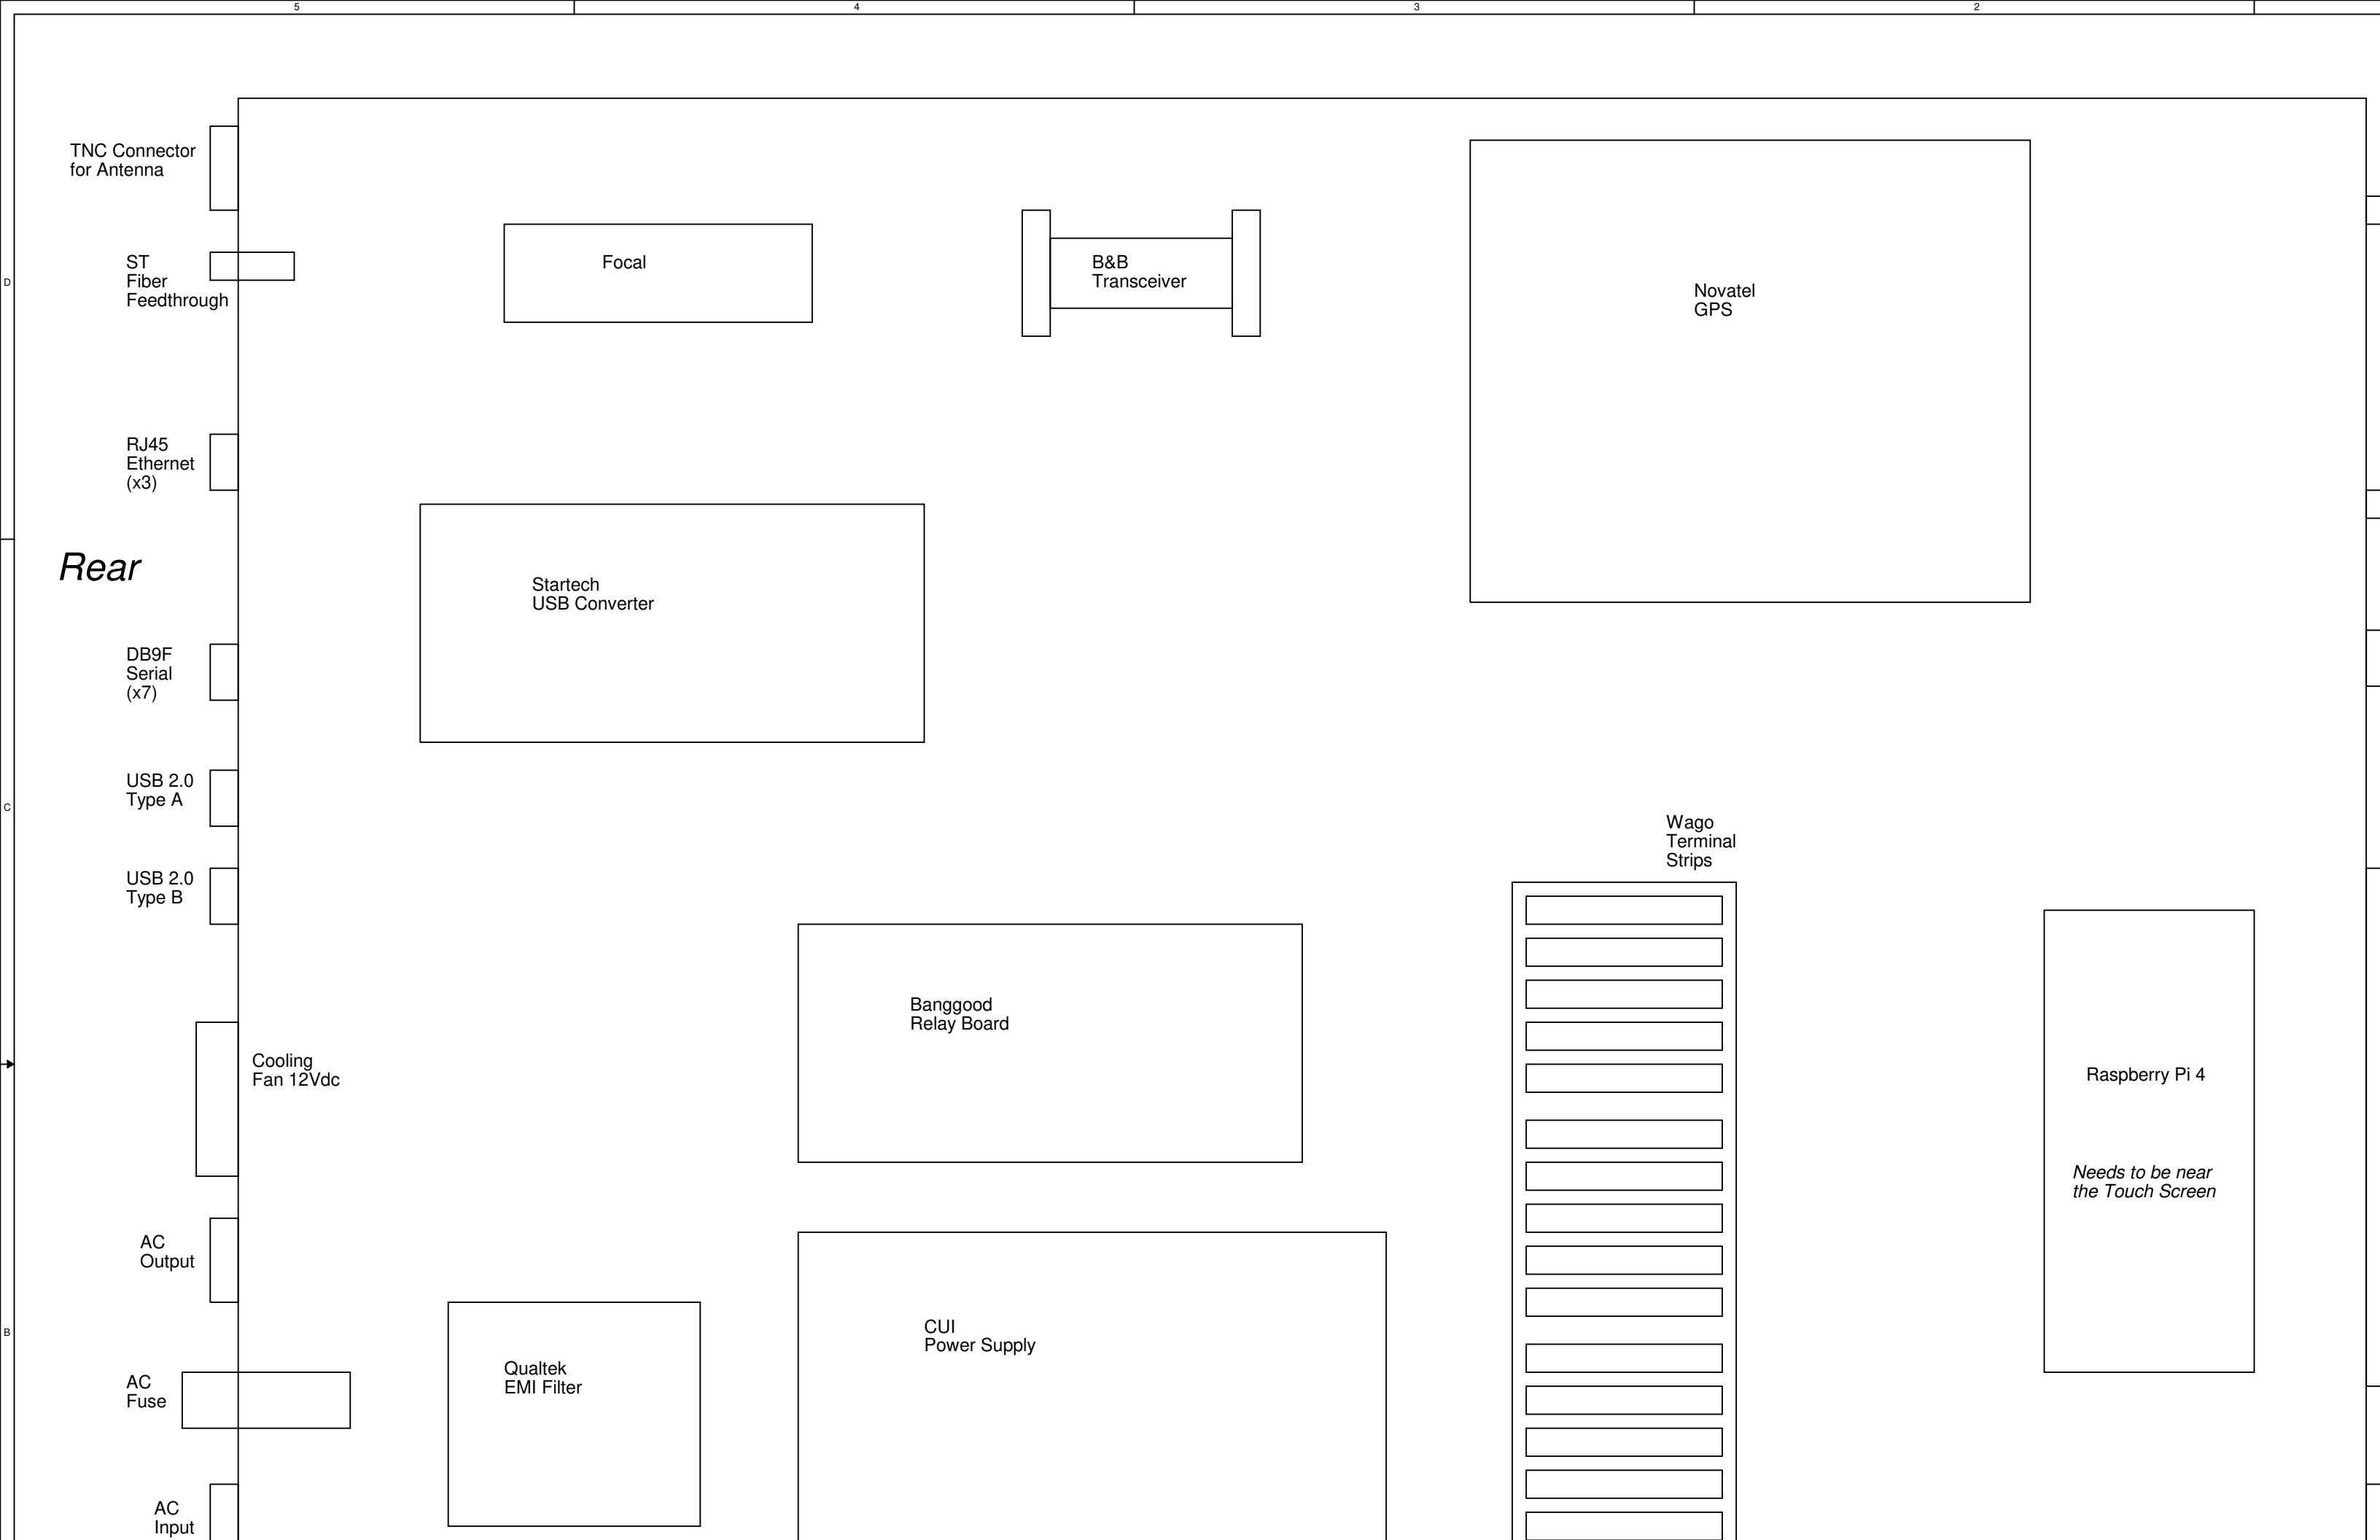

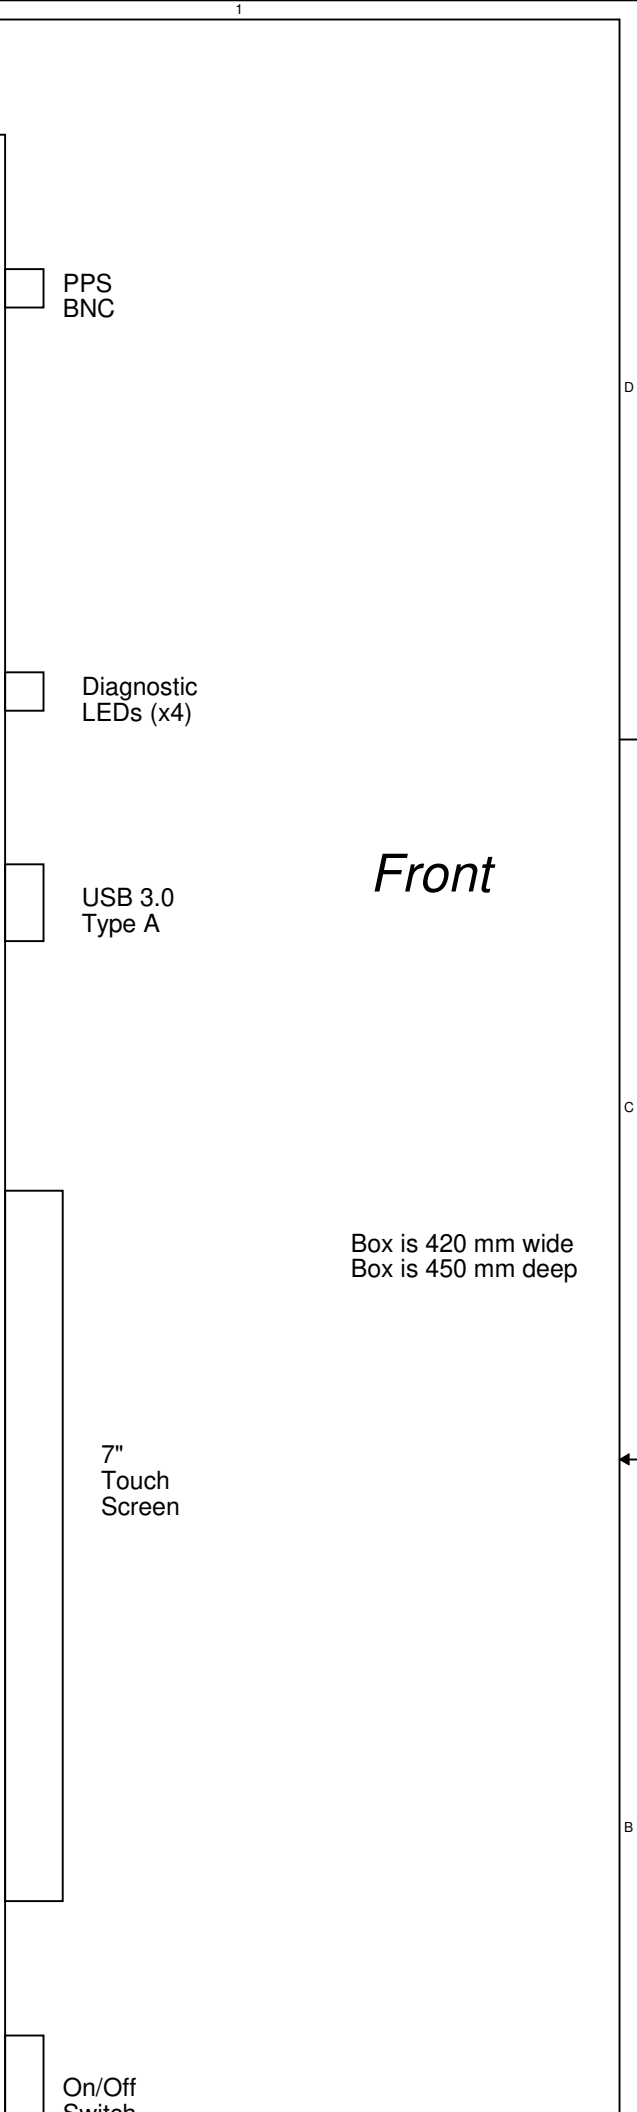

Input

A

M
B
A
R
I



Monterey Bay Aquarium
Research Institute

7700 Sandholdt Road, Moss Landing, CA 95039

Schematic Name: SCHEMATIC1	
Page Title: TCU Component Lay	
Project Name: <Project Name>	
Group Name: <Group>	System: <System>
Drawing Number: <MBARI I	
Page Modify Date: Thursday, April 08, 2021	

5

4

3

2

On/Off Switch

Not to Scale

A

Layout		Engineer: <Engineer>		
		Designer: <Designer>		
Item: Item>	Subsystem: <Subsystem>	Last Updated By: <Updated By>		
RI DN>	Release: <Rev>	Version: <Version>	Status: <Status>	Size: C
	Check In Date: <LCID>	Sheet <Page Number> of <Page Count>		
1				