
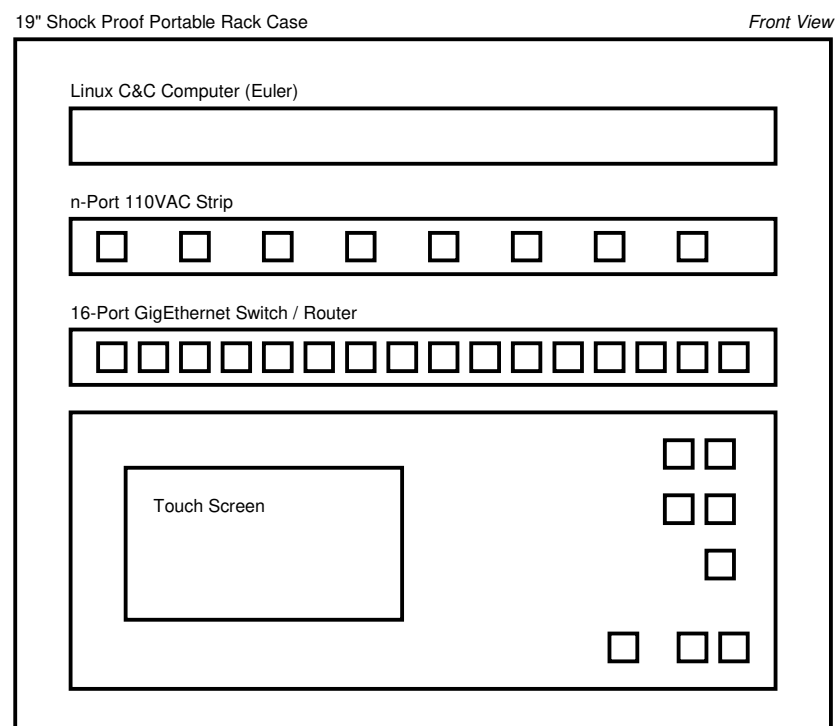
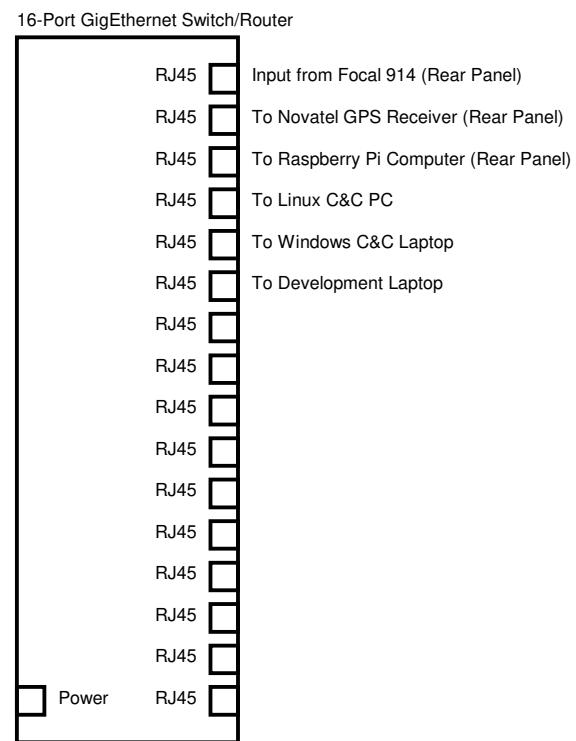


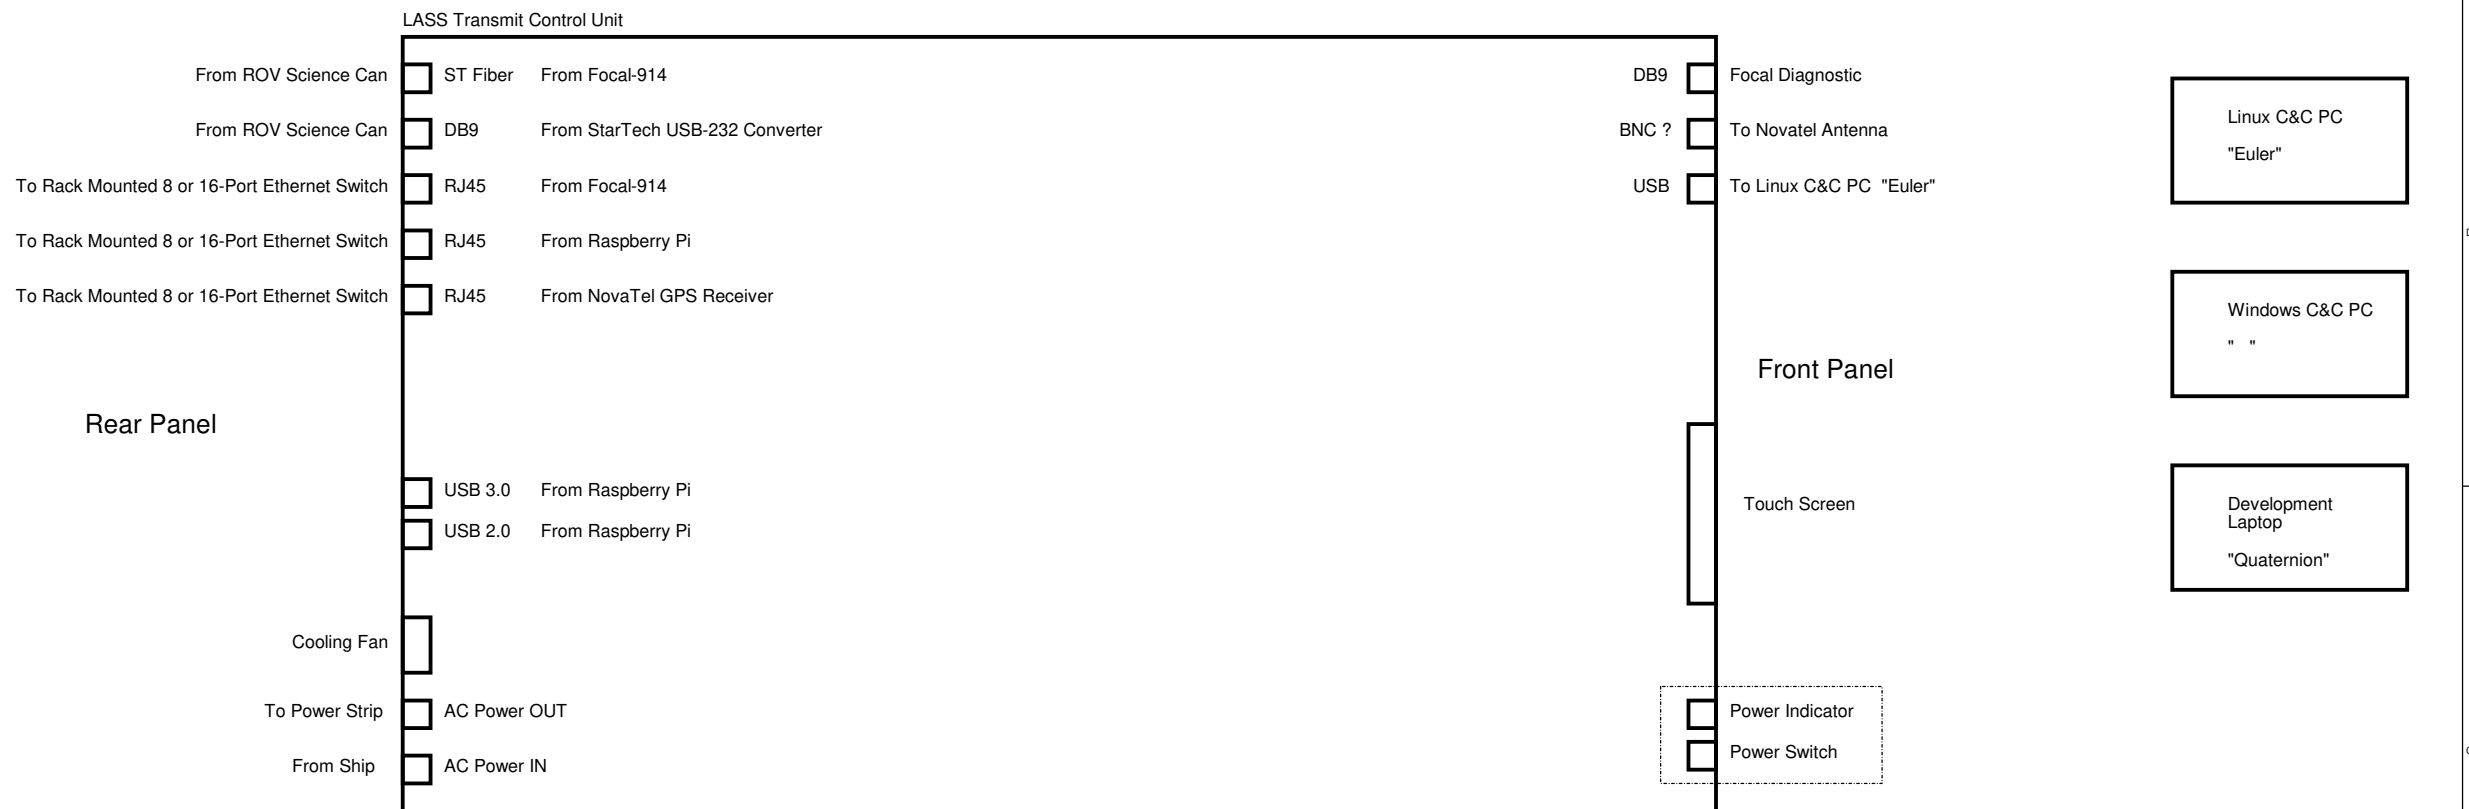

Schematic Name: SCHEMATIC1									
Page Title: TCU Top Level					Engineer: <Engineer>				
Project Name: <Project Name>					Designer: <Designer>				
Group Name: <Group>		System: <System>		Subsystem: <Subsystem>		Last Updated By: <Updated By>			
Drawing Number: <MBARD-DN>			Release: <Rev>			Version: <Version>		Status: <Status>	
Page Modify Date: Thursday, March 04, 2021			Check In Date: <ICID>			Sheet		Page of (Number of Pages)	
						C			