

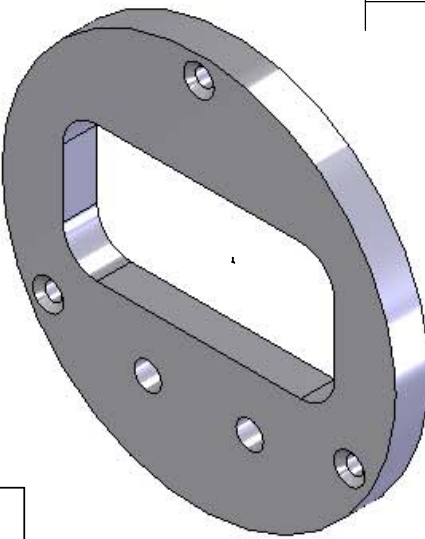


REVISIONS				
ZONE	REV.	DESCRIPTION	DATE	APPROVED

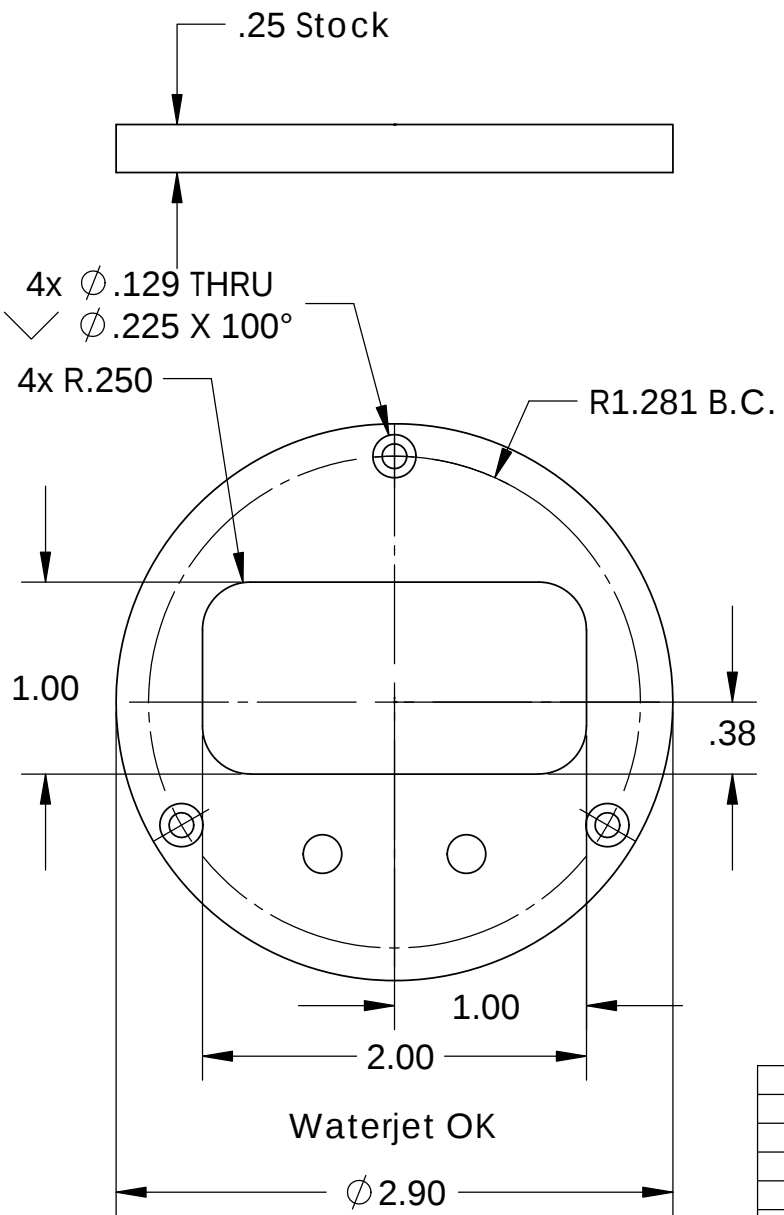

6061-T6 Aluminum

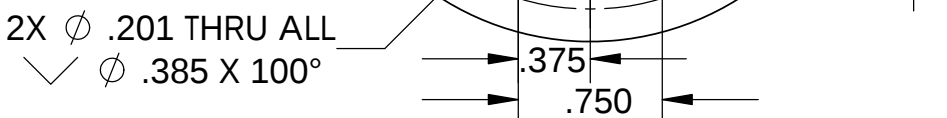

Status:

		DIMENSIONS ARE IN INCHES TOLERANCES: FRACTIONAL ± ANGULAR: MACH ± BEND ± TWO PLACE DECIMAL ± THREE PLACE DECIMAL ±	APPROVALS		DATE	Monterey Bay Aquarium Research Institute MBARI 7700 Sandholdt RD. Moss Landing, CA 95039 PH: (831) 775-1700		
			DRAWN					
			CHECKED					
			ENGINEER	Hobson				
		MATERIAL	--	PROJECT NO.	101110	Prosilica Mount Rear - MOD		
				PROJECT	Ocean Imaging			
NEXT ASSY	USED ON	FINISH	--					
APPLICATION		DO NOT SCALE DRAWING		WEIGHT		SIZE A	DWG. NO. 10020086	REV. REV
						SCALE:1:1	WEIGHT:	SHEET 1 OF 1

Monterey Bay Aquarium Research Institute			
MBARI 7700 Sandholdt RD. Moss Landing, CA 95039 PH: (831) 775-1700			
Prosilica Mount Rear - MOD			
SIZE A	DWG. NO. 10020086		REV. REV
SCALE:1:1		WEIGHT:	SHEET 1 OF 1