


		REVISIONS		
ZONE	REV.	DESCRIPTION	DATE	APPROVED

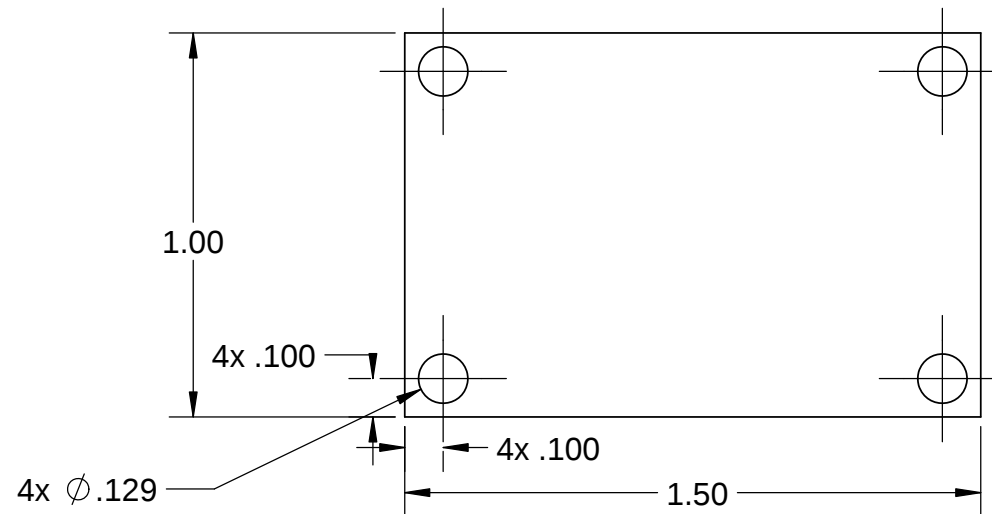

		DIMENSIONS ARE IN INCHES TOLERANCES: FRACTIONAL ± ANGULAR: MACH ± BEND ± TWO PLACE DECIMAL ± THREE PLACE DECIMAL ±	APPROVALS		DATE	Monterey Bay Aquarium Research Institute MBARI 7700 Sandholdt RD. Moss Landing, CA 95039 PH: (831) 775-1700		
			DRAWN					
			CHECKED					
			ENGINEER					
		MATERIAL	--		PROJECT NO.	OI Leak Detect PCB		
		FINISH	--		PROJECT			
NEXT ASSY	USED ON					SIZE	DWG. NO.	REV.
APPLICATION		DO NOT SCALE DRAWING				SCALE: 2:1	WEIGHT:	SHEET 1 OF 1