
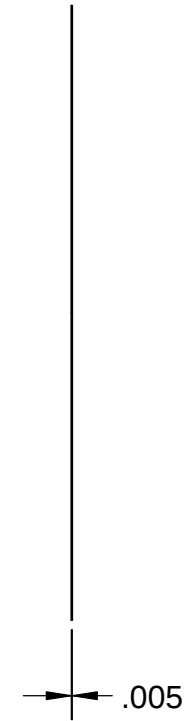


Model Location:
\\atlas\ProjectLibrary\901110OceanImaging\Drawings\Imaging\Stereo Cameras

		REVISIONS		
ZONE	REV.	DESCRIPTION	DATE	APPROVED

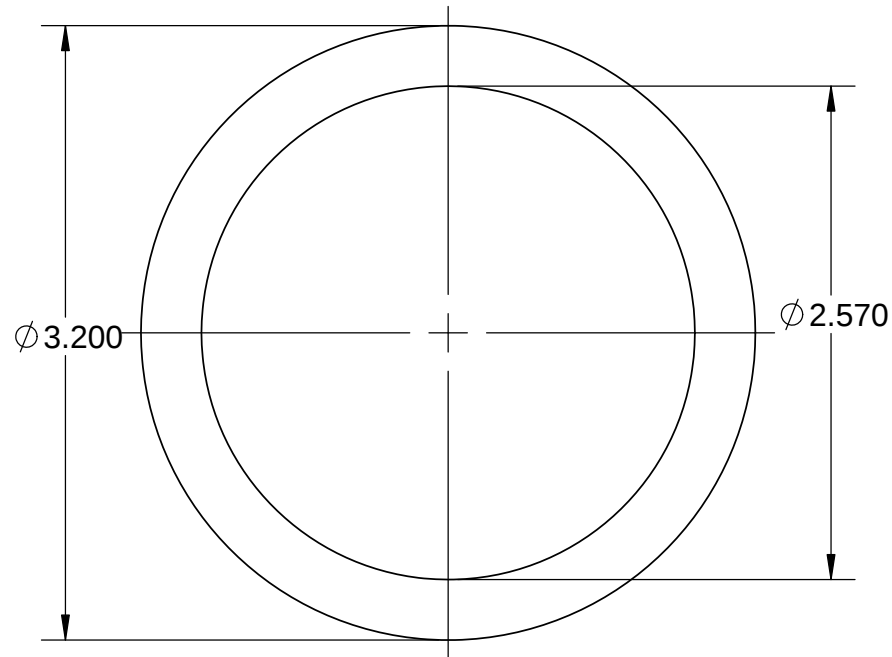

1	1	P-201713-15	OI Camera Dome Kapton Washer	MBARI	Kapton
ITEM NO.	QTY.	Part Number	DESCRIPTION	Vendor	MATERIAL
		DIMENSIONS ARE IN INCHES TOLERANCES: FRACTIONAL ± ANGULAR: MACH ± BEND ± TWO PLACE DECIMAL ± THREE PLACE DECIMAL ±	APPROVALS	DATE	Monterey Bay Aquarium Research Institute MBARI 7700 Sandholdt RD. Moss Landing, CA 95039 PH: (831) 775-1700 
			DRAWN		
			CHECKED		
			ENGINEER		
		MATERIAL --	PROJECT NO. 901110		OI Cam Dome Kapton Washer
		FINISH --	PROJECT		
NEXT ASSY	USED ON		Ocean Imaging		
APPLICATION		DO NOT SCALE DRAWING		SIZE A	DWG. NO. P-201713-15
				SCALE:1:1	WEIGHT:
					SHEET 1 OF 1