
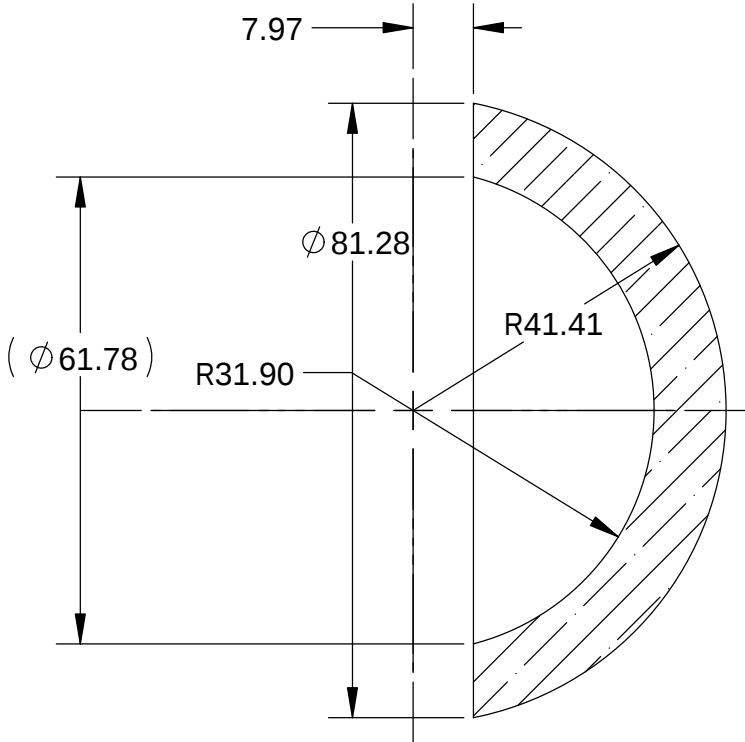
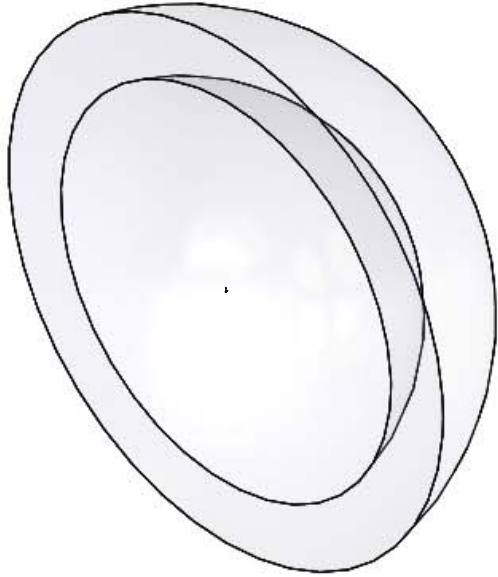


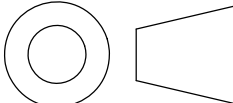

SECTION A-A
SCALE 1 : 1

BILL OF MATERIALS					BK-7 Glass				
NEXT ASSY Description	NEXT ASSY Number	UNLESS OTHERWISE SPECIFIED TOLERANCES ARE:			APPROVALS	DATE			
		1 PLACE DIM ±1/16	2 PLACE DIM ±.02	3 PLACE DIM ±.005	ANGLES ±1°	DRAWN 4/6/11			
THIRD ANGLE PROJECTION 		1. DIMENSIONS ARE IN INCHES 2. DIMENSION LIMITS HELD AFTER PLATING. 3. REMOVE BURRS AND SHARP EDGES .015 MAX. 4. MACHINED FILLET RADII .0150-.030. 5. MACHINED DIAMETERS ON A COMMON CENTERLINE CONCENTRIC WITHIN .005 6. PERPENDICULARITY & PARALLELISM OF MACHINED SURFACES .002 PER INCH. MAX .012 INCHES FOR SINGLE SURFACE.				ENGINEER	Hobson		
						CHECKED			
						PROJECT NO.			
						PROJECT			
		MONTEREY BAY AQUARIUM RESEARCH INSTITUTE MBARI 7700 Sandholdt RD. Moss Landing, CA 95039 PH: (831) 775-1700							
								SSC Dome Port	
								SIZE B	DWG. NO.
		SCALE 1:2 CAD FILE:				SHEET 1 OF 1			
		DO NOT SCALE DRAWING			WEIGHT				

Status: